


REVISION DATE	R/W PROJECT NUMBER 9339-3-00	SHEET NUMBER
FEDERAL PROJECT NUMBER	U.S.H. 8 - STH. 32 CT.H. "S" FOREST COUNTY	
PLAT OF RIGHT OF WAY REQUIRED FOR SCALE 0 100 200 FT.		
CONSTRUCTION PROJECT NUMBER 9339-3-70		

APPROVED FOR FOREST COUNTY BY <i>Frederick R. [Signature]</i> 11/25/81	DATE COUNTY HIGHWAY COMMISSIONER
---	---

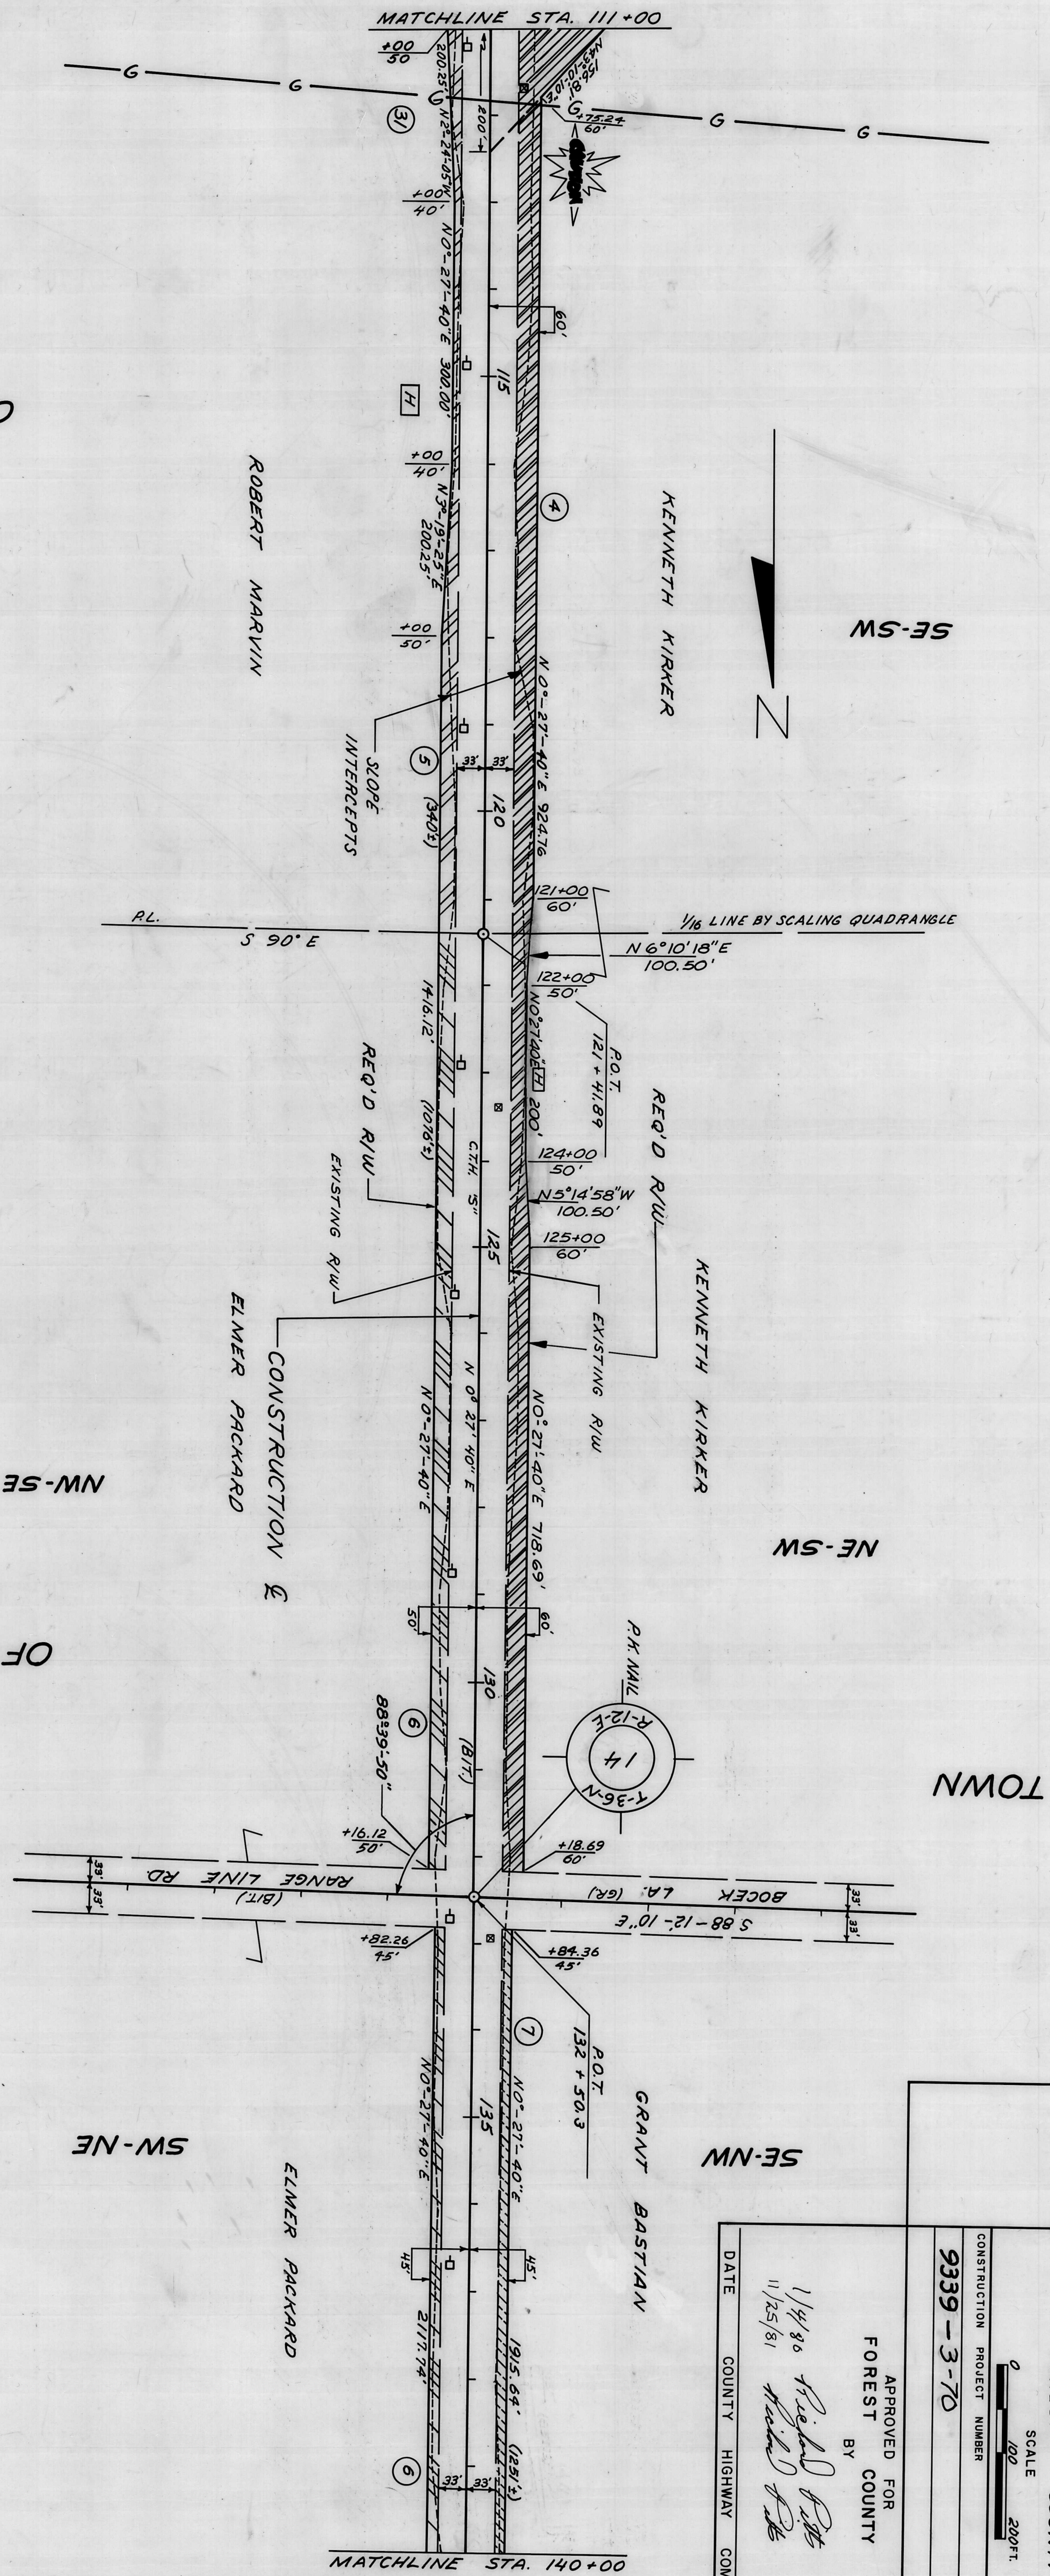

PARCEL NO.	OWNER	INTEREST REQUIRED	L.H.E. ACRES	ACRES REQUIRED		TOTAL REMAINING ACRES	OPERATIONS PROJECT I.D.
				NEW R/W REQ'D	EXISTING R/W		
4	KENNETH KIRKER	FEE	—	1.20	1.84	3.04	—
5	ROBERT MARVIN	FEE	—	0.26	0.84	1.10	—
6	ELMER PACKARD	FEE	—	1.29	3.24	4.53	—
7	GRANT BASTIAN	FEE	—	0.34	1.03	1.37	—