


PLAT OF RIGHT OF WAY REQUIRED FOR
U.S.H. 8 - S.T.H. 32
C.T.H. "S"
FOREST COUNTY
SCALE
0 100 200 FT.

CONSTRUCTION PROJECT NUMBER
9339-3-70

APPROVED FOR
FOREST
COUNTY

DATE
COUNTY
HIGHWAY
COMMISSIONER

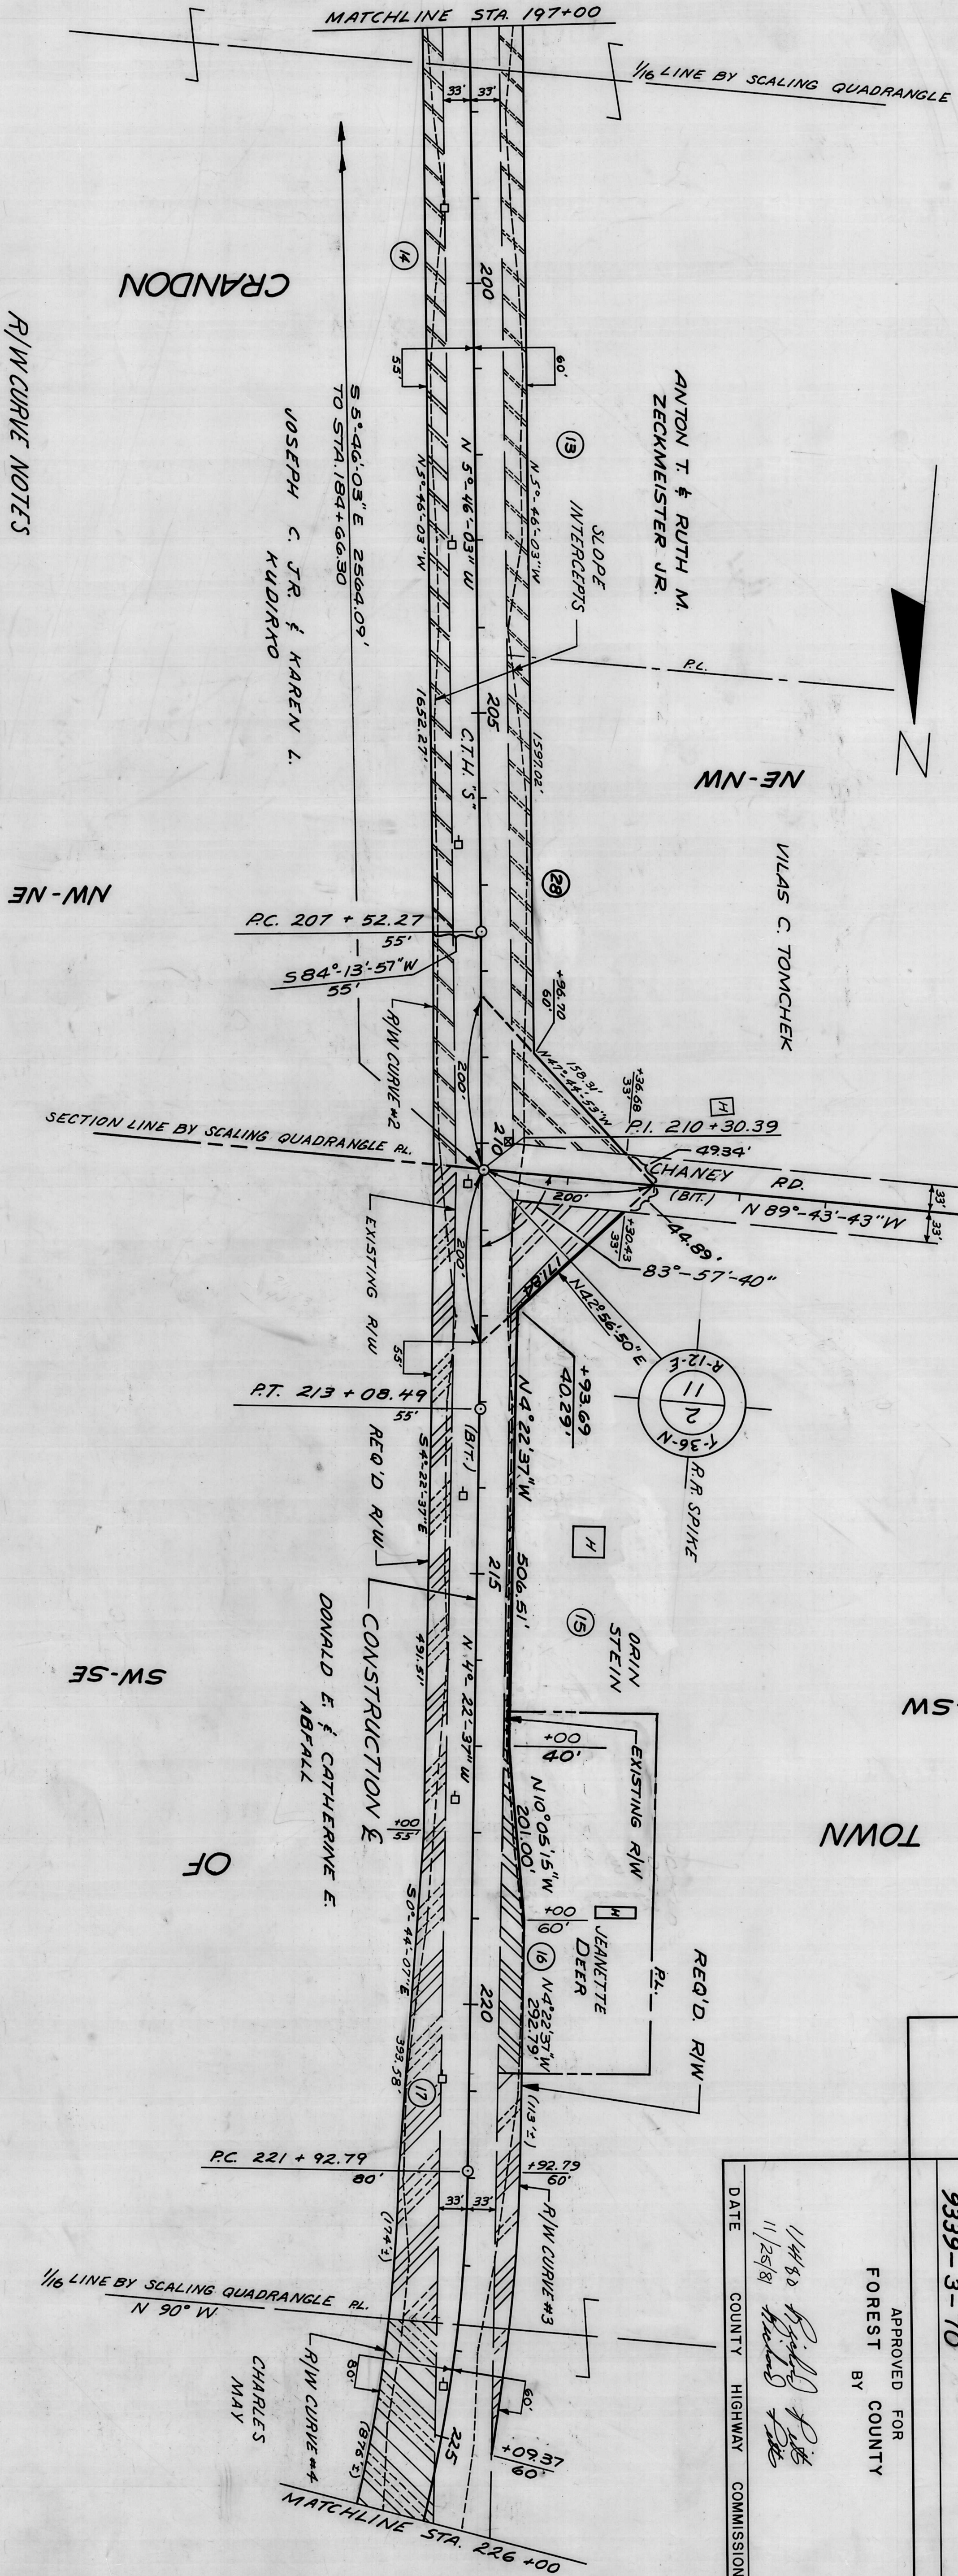

R/W CURVE NOTES

R/W CURVE #2	R/W CURVE #3	R/W CURVE #4
R. = 22,863.31'	R. = 1969.86'	R. = 1829.86'
L. = 554.89'	L. = 326.52'	L. = 1,049.56'
L.C. = 554.87'	L.C. = 326.15'	L.C. = 1,035.23'
L.C.B. = 50°-05'-20"E	L.C.B. = N0°-22'-18"E	L.C.B. = S12°-03'-17"W

CONSTRUCTION CURVE NOTES

P.I. = 210 + 30.39
Δ = 1°-23'-26"
L = 181°-23'-26"
D = 0°-15'
R = 22918.30
T = 278.12
L = 556.24
E = 1.69'

PARCEL NO.	OWNER	INTEREST REQUIRED	L.H.E. ACRES	NEW R/W REQ'D	EXISTING R/W	TOTAL R/W REQUIRED	TOTAL REMAINING ACRES	OPERATIONS PROJECT I.D.
15	ORIN STEIN	FEE	—	0.48	1.81	2.29	—	9339-3-00
16	JEANETTE DEER	FEE	—	0.20	0.32	0.52	—	9339-3-00
17	DONALD E. & CATHERINE E. ABFAAL	FEE	—	0.91	1.02	1.93	—	9339-3-00
28	VILAS C. TOMCZEK	FEE	—	0.48	0.56	1.04	—	9339-3-00