


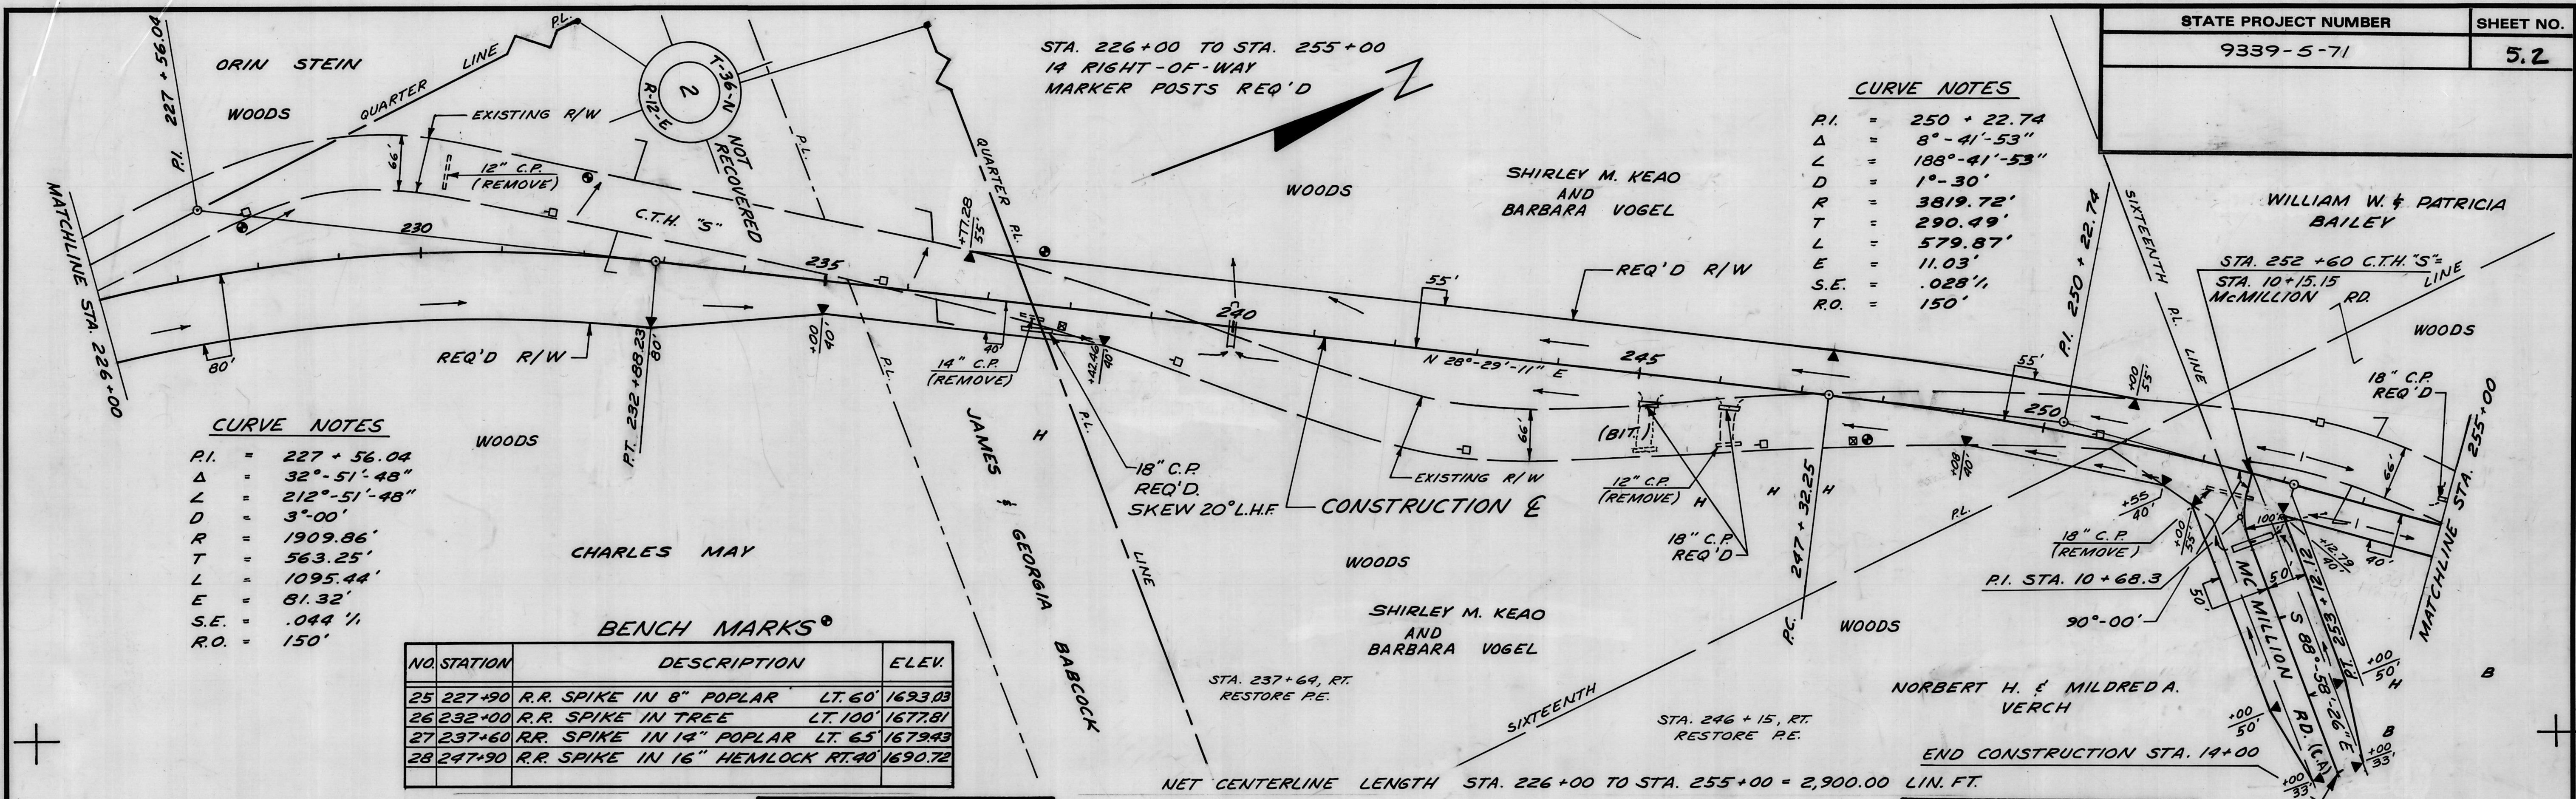

CURVE NOTES

P.I.	=	250 + 22.74
Δ	=	8°-41'-53"
L	=	188°-41'-53"
D	=	1°-30'
R	=	3819.72'
T	=	290.49'
L	=	579.87'
E	=	11.03'
S.E.	=	.028 1/1
R.O.	=	150'

CURVE NOTES

P.I.	=	227 + 56.04
Δ	=	32°-51'-48"
L	=	212°-51'-48"
D	=	3°-00'
R	=	1909.86'
T	=	563.25'
L	=	1095.44'
E	=	81.32'
S.E.	=	.044 1/1
R.O.	=	150'

BENCH MARKS

NO.	STATION	DESCRIPTION	ELEV.
25	227+90	R.R. SPIKE IN 8" POPLAR LT. 60'	1693.03
26	232+00	R.R. SPIKE IN TREE LT. 100'	1677.81
27	237+60	R.R. SPIKE IN 14" POPLAR LT. 65'	1679.43
28	247+90	R.R. SPIKE IN 16" HEMLOCK RT. 40'	1690.72

UNCL. EXC. * 18,938 CU. YD.
FILL 15,021 CU. YD.

* INCLUDES 150 CU. YD. E.B.S.
SHRINKAGE: UNCL. EXC. 20%

UNCL. EXC. * 7,721 CU. YD.
FILL 6,056 CU. YD.

SHRINKAGE 20 %
* INCLUDES 150 CU. YD. E.B.S.
AND 3046 CU. YD. FOR MCMILLION ROAD

NET CENTERLINE LENGTH STA. 226+00 TO STA. 255+00 = 2,900.00 LIN. FT.

THIS SHEET FOR INFORMATION ONLY

