


REVISION DATE	R/W PROJECT NUMBER 9339-3-00	SHEET NUMBER
FEDERAL PROJECT NUMBER		
PLAT OF RIGHT OF WAY REQUIRED FOR U.S.H. 8 - S.T.H. 32 C.T.H. "S" FOREST COUNTY SCALE 0 100 200 FT.		
CONSTRUCTION PROJECT NUMBER 9339-3-70		
APPROVED FOR FOREST COUNTY BY 11/4/80 <i>Richard Pitt</i> 11/25/81 <i>Richard Pitt</i>		
DATE	COUNTY	HIGHWAY COMMISSIONER

R/W CURVE NOTES		
R/W CURVE #11	R/W CURVE #12	R/W CURVE #13
R. 520.87'	R. 2291.83'	R. 818.51'
L. 346.76'	L. 92.11'	L. 346.41'
L.C. 340.39'	L.C. 92.10'	L.C. 343.83'
L.C.B. N 14° 41' 41" E	L.C.B. N 34° 55' 03" E	L.C.B. N 39° 27' 31" E

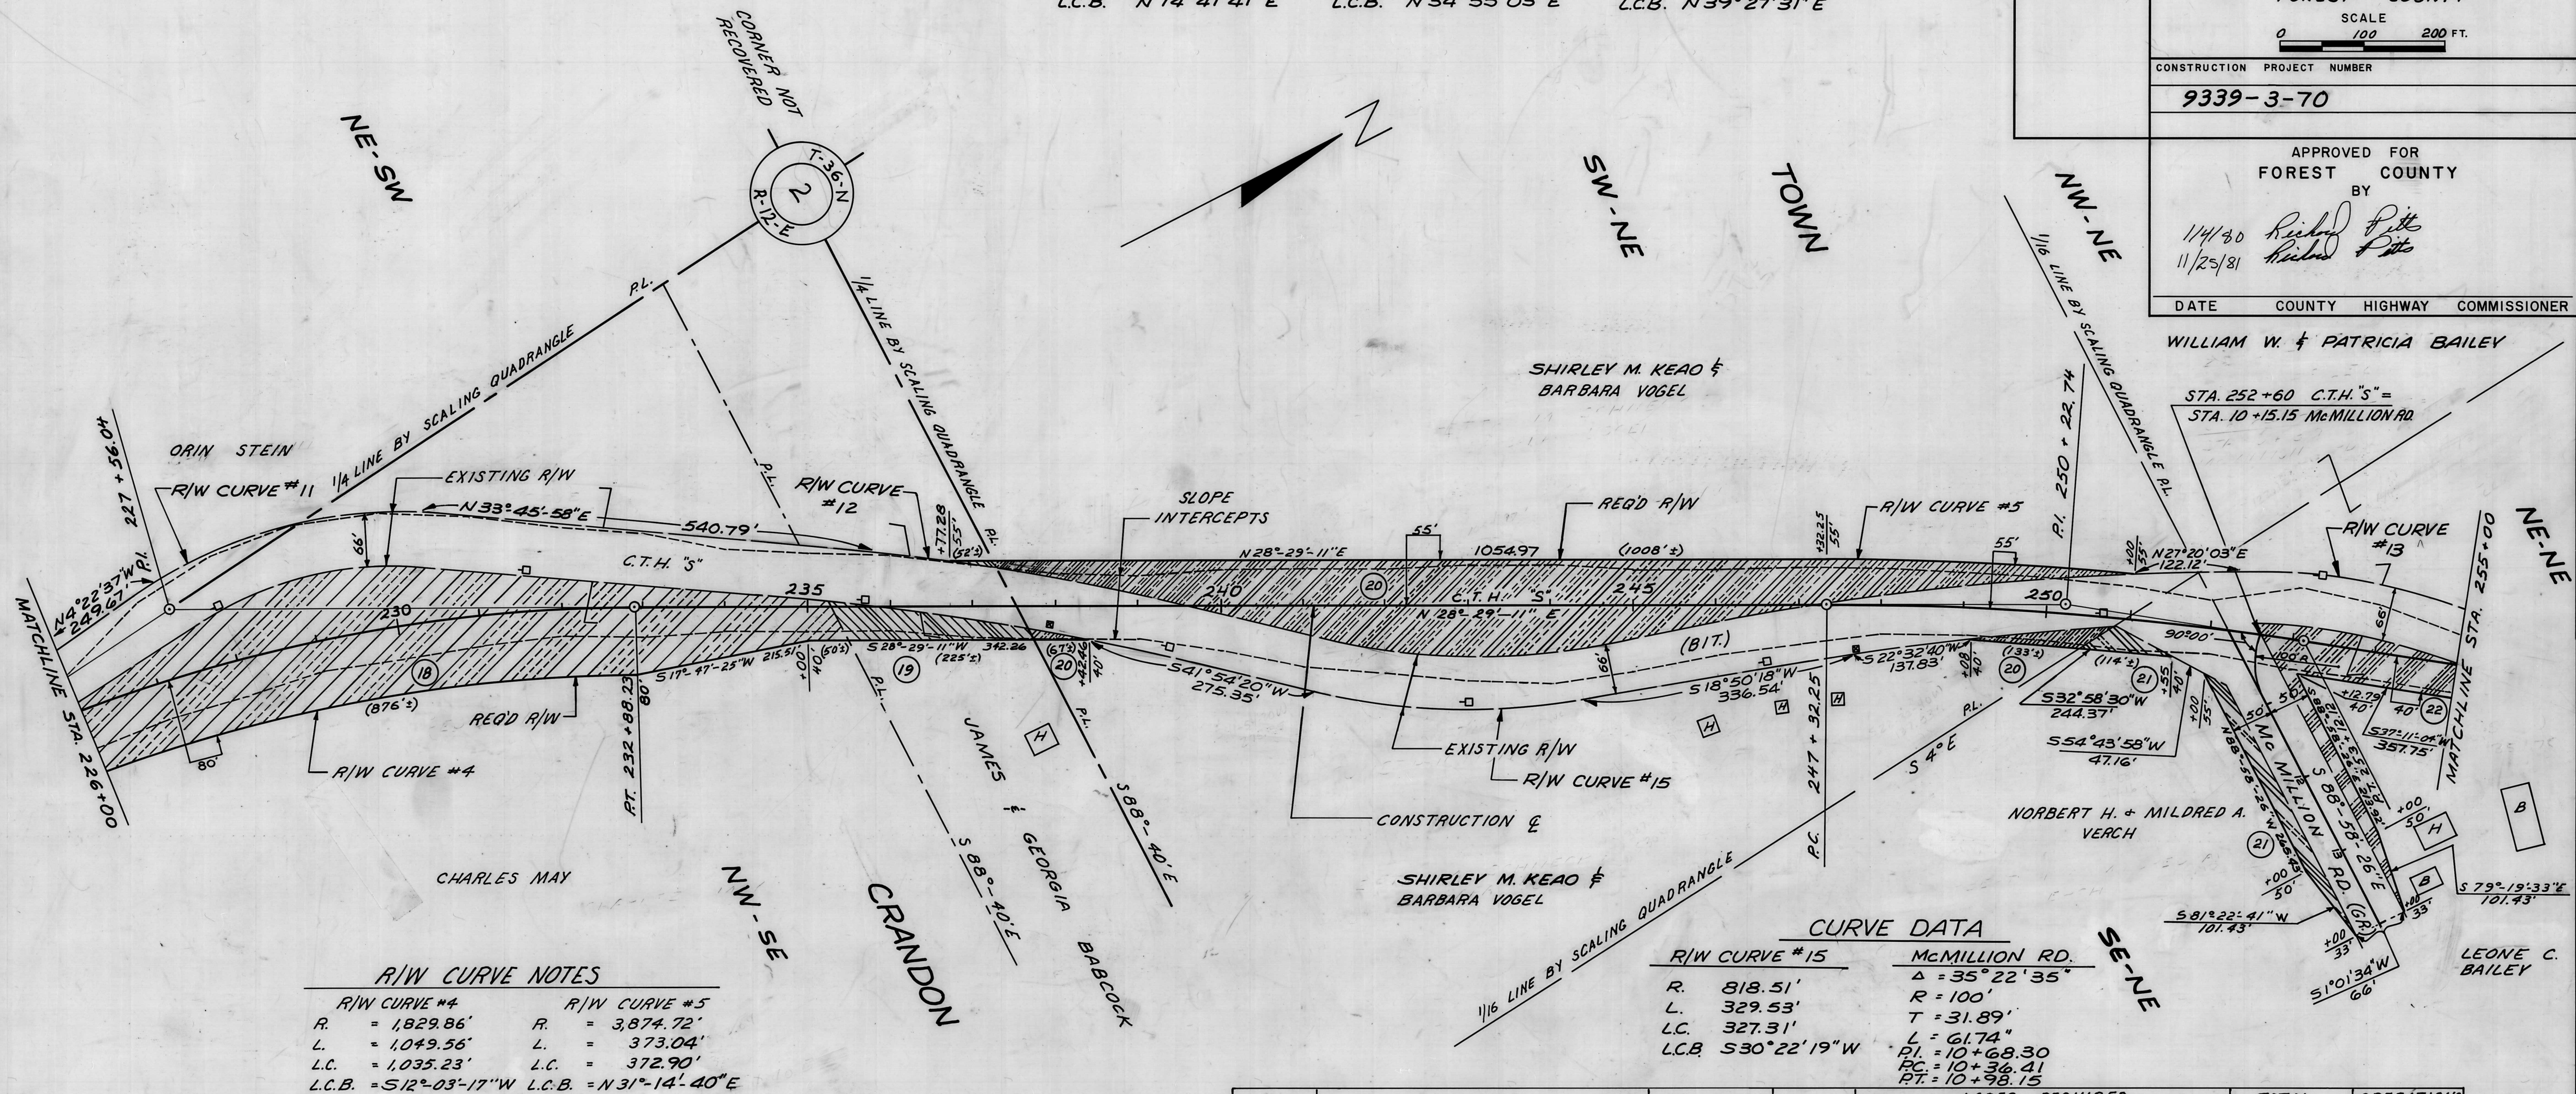

R/W CURVE NOTES	
R/W CURVE #4	R/W CURVE #5
R. = 1,829.86'	R. = 3,874.72'
L. = 1,049.56'	L. = 373.04'
L.C. = 1,035.23'	L.C. = 372.90'
L.C.B. = S 12° 03' 17" W	L.C.B. = N 31° 14' 40" E

CONSTRUCTION CURVE NOTES	
P.I. = 227+56.04	P.I. = 250+22.74
Δ = 32° 51' 48"	Δ = 8° 41' 53"
L = 212° 51' 48"	L = 188° 41' 53"
D = 3° 00'	D = 1° 30'
R = 1909.86'	R = 3819.72'
T = 563.25'	T = 290.49'
L = 1095.64'	L = 579.87'
E = 81.32'	E = 11.03'

CURVE DATA	
R/W CURVE #15	McMILLION RD.
R. 818.51'	Δ = 35° 22' 35"
L. 329.53'	R = 100'
L.C. 327.31'	T = 31.89'
L.C.B. S 30° 22' 19" W	L = 61.74'
	P.I. = 10+68.30
	P.C. = 10+36.41
	P.T. = 10+98.15

PARCEL NO.	OWNER	INTEREST REQUIRED	L.H.E. ACRES	ACRES REQUIRED			TOTAL REMAINING ACRES	OPERATIONS PROJECT I.D.
				NEW R/W REQ'D	EXISTING R/W	TOTAL R/W REQ'D		
18	CHARLES MAY	FEE		2.89	0.91	3.80	—	9339-3-00
19	JAMES + GEORGIA BABCOCK	FEE		0.17	0.38	0.55	—	9339-3-00
20	SHIRLEY M. KEAO + BARBARA VOGEL	FEE		2.12	2.14	4.26	—	9339-3-00
21	NORBERT H. + MILDRED A. VERCH	FEE		0.16	0.50	0.66	—	9339-3-00