


REVISION DATE	R/W PROJECT NUMBER 9339-3-00	SHEET NUMBER
FEDERAL PROJECT NUMBER		
PLAT OF RIGHT OF WAY REQUIRED FOR U.S.H. 8 - S.T.H. 32 C.T.H. "S" FOREST COUNTY SCALE 0 100 200 FT.		
CONSTRUCTION PROJECT NUMBER 9339-3-70		

APPROVED FOR FOREST BY	<i>Richard Fox</i>
DATE	11/25/81
COUNTY	FOREST
HIGHWAY	
COMMISSIONER	

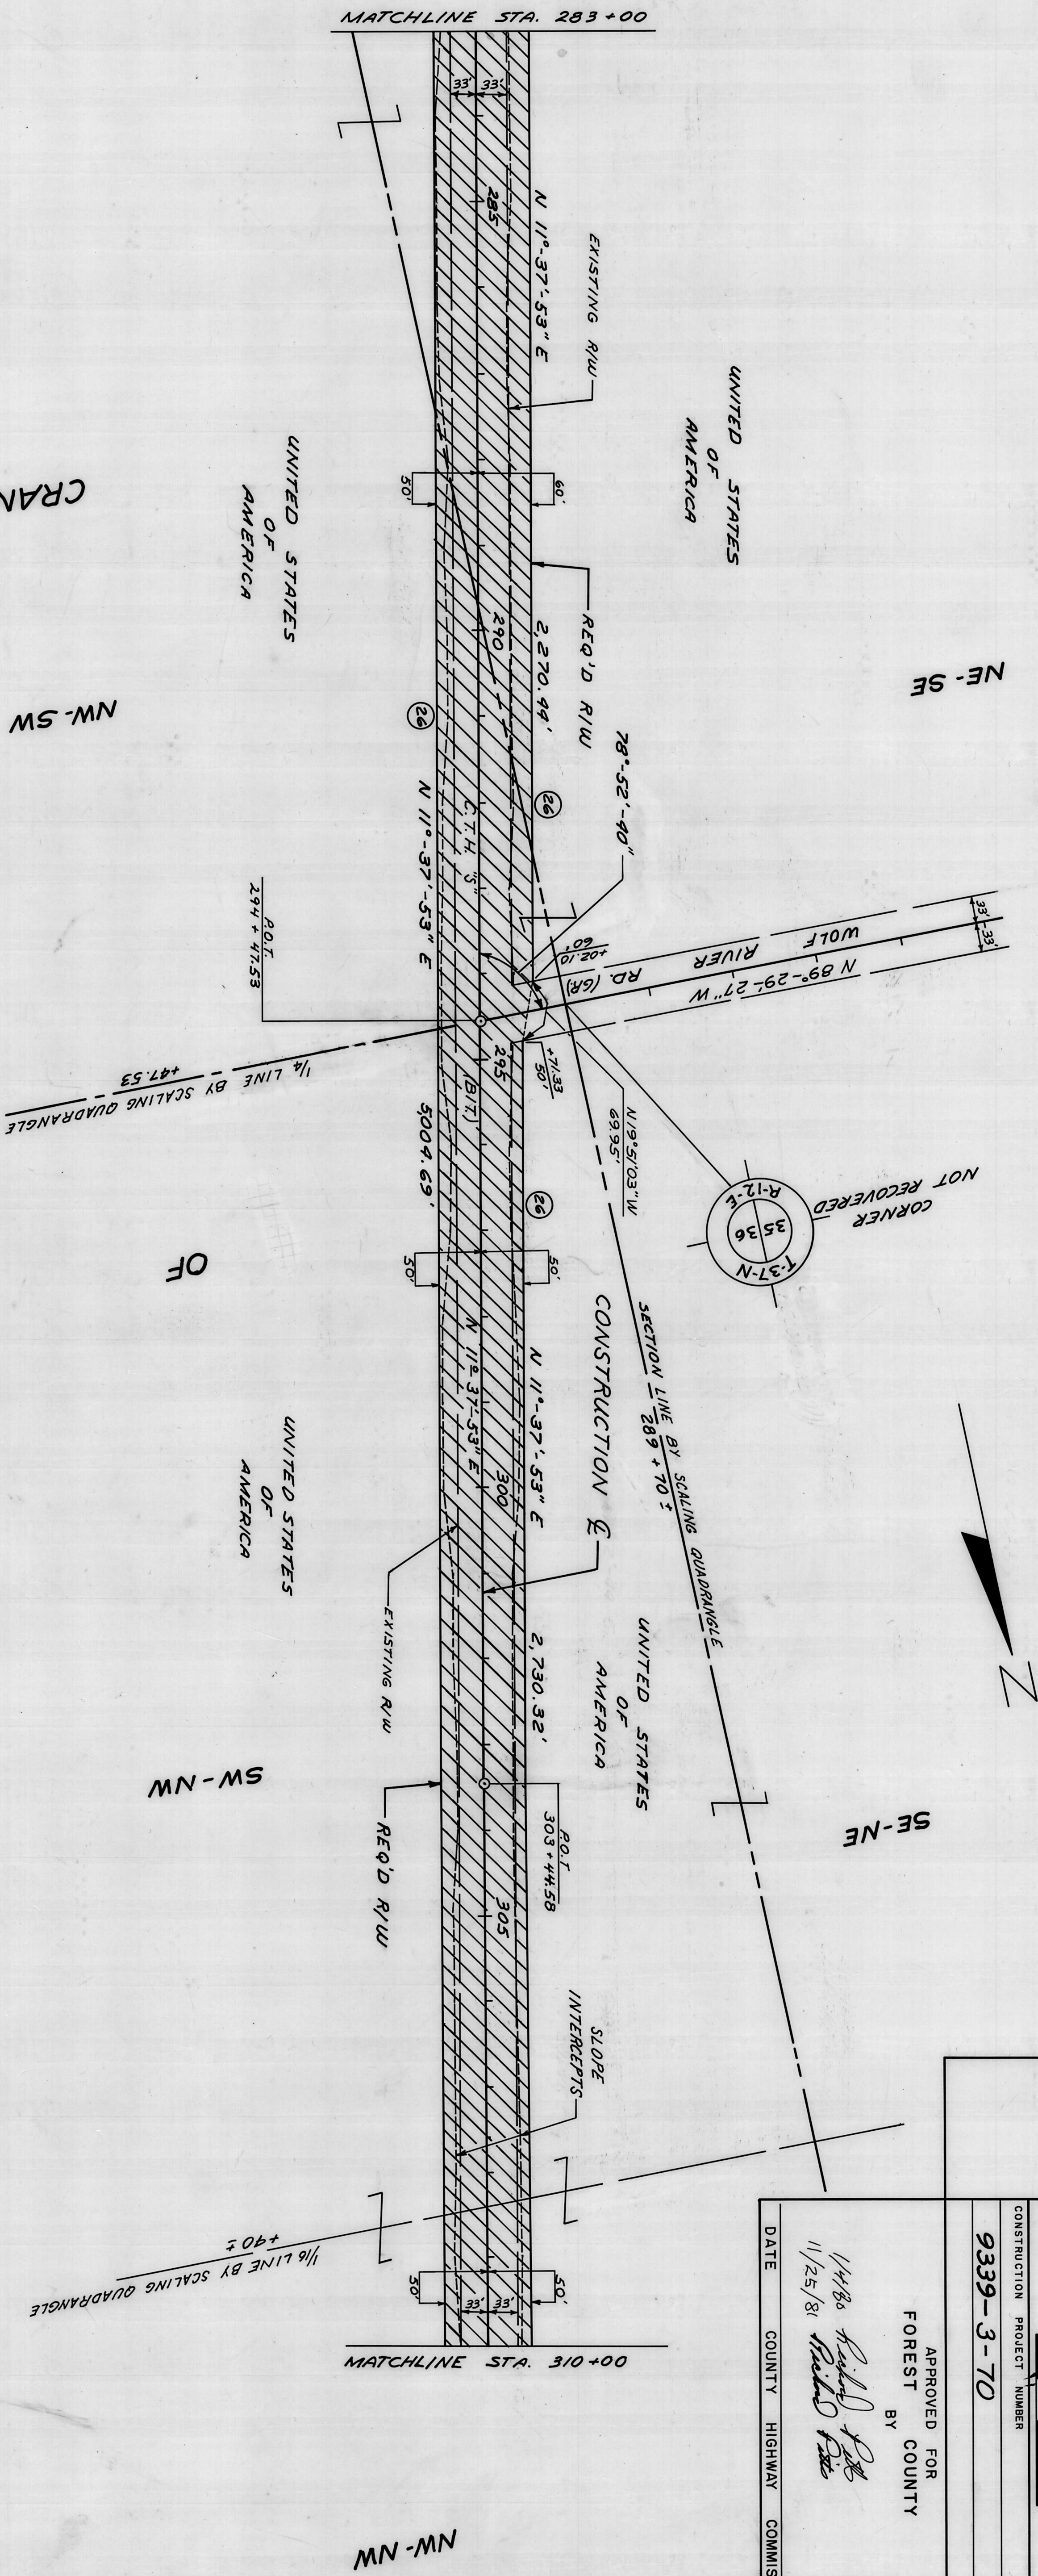

PARCEL NO.	OWNER	INTEREST REQUIRED	L.H.E. ACRES	ACRES REQUIRED		TOTAL R/W REQ'D	TOTAL REMAINING ACRES	OPERATIONS PROJECT I.D.
				NEW R/W REQ'D	EXISTING R/W			
26	UNITED STATES OF AMERICA	EASEMENT	—	6.34	10.56	16.90	—	9339-3-00