


REVISION DATE	R/W PROJECT NUMBER 9339-3-00	SHEET NUMBER
	FEDERAL PROJECT NUMBER	
PLAT OF RIGHT OF WAY REQUIRED FOR U.S.H. 8 - S.T.H. 32 C.T.H. "S" FOREST COUNTY SCALE 0 100 200 FT.		
CONSTRUCTION PROJECT NUMBER		
9339-3-70		
APPROVED FOR FOREST COUNTY BY 1/4/80 <i>Richard Pitts</i> 11/25/81 <i>Richard Pitts</i>		
DATE	COUNTY	HIGHWAY COMMISSIONER

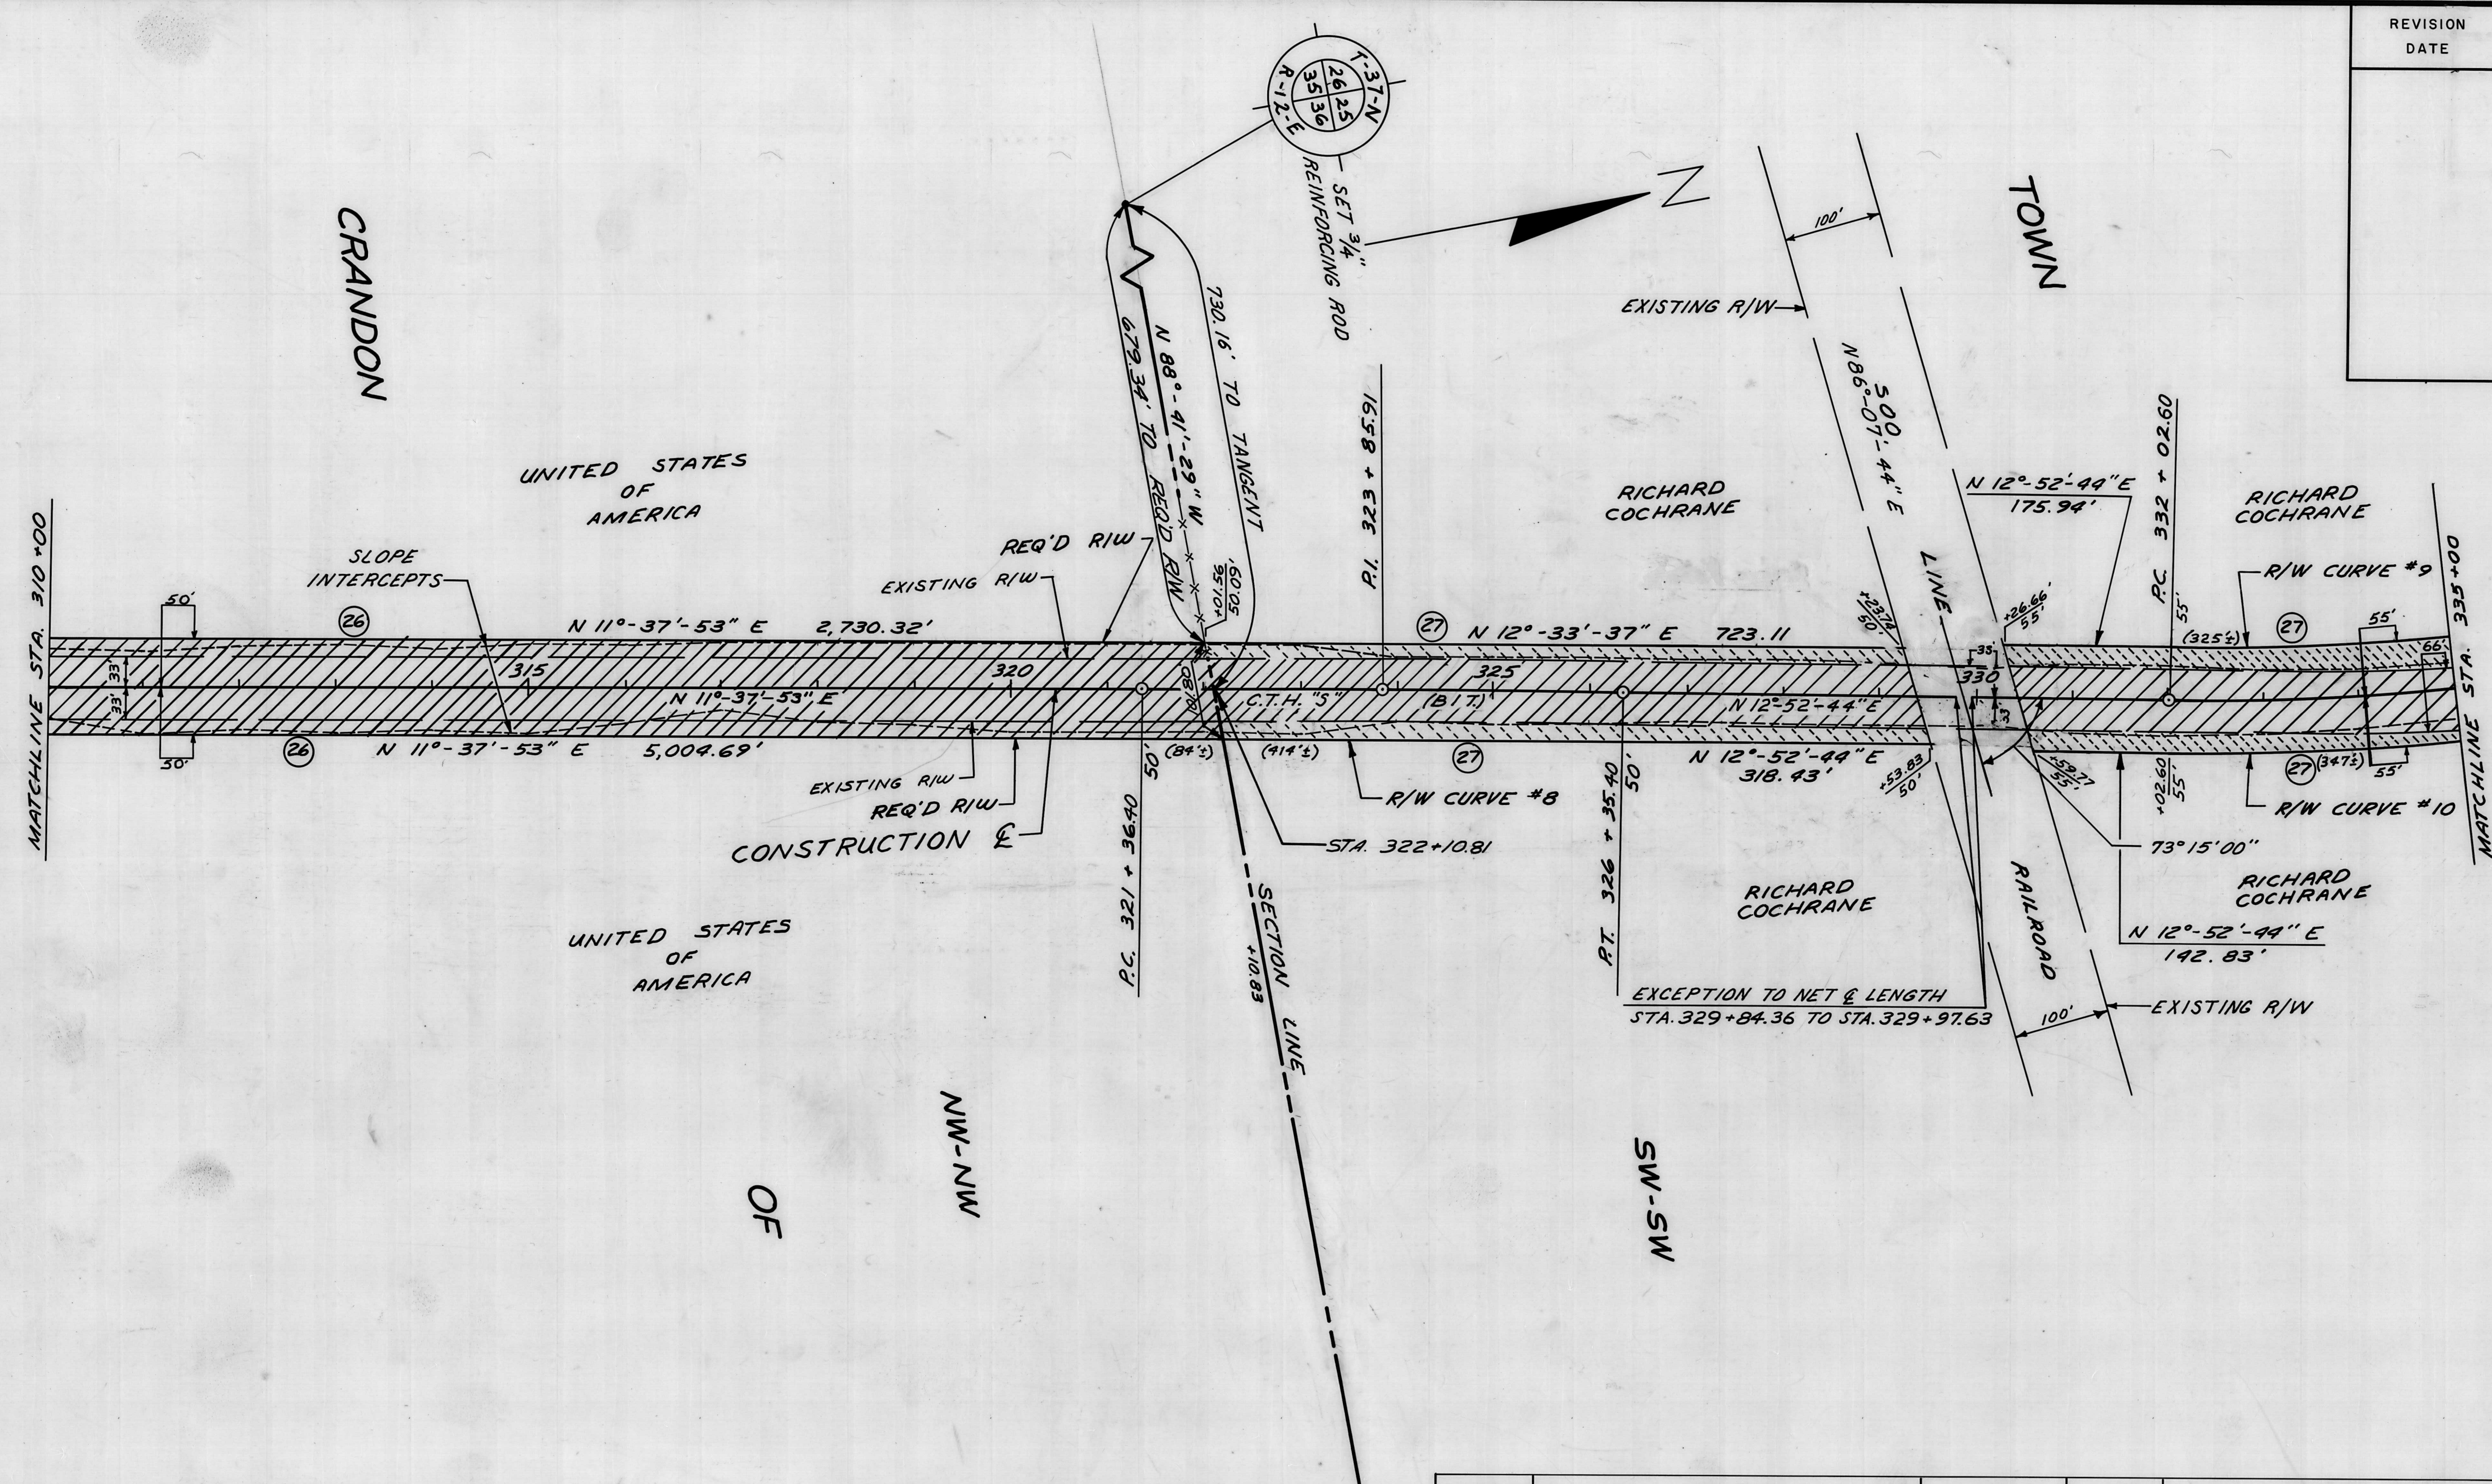

CONSTRUCTION CURVE NOTES		R/W CURVE NOTES			
		#8	#9	#10	
P.I. =	323 + 85.91	R =	22,868.31'	R =	2,236.83'
Δ =	1°-14'-51"	L =	497.91'	L =	643.91'
Δ =	181°-14'-51"	L.C. =	497.90'	L.C. =	641.69'
D =	0°-15'	L.C.B. =	N 12°-15'-18" E	L.C.B. =	N 4°-37'-55" E
R =	22,918.32'			L.C.B. =	N 4°-37'-55" E
T =	249.51'				
L =	499.00'				
E =	1.36'				

PARCEL NO.	OWNER	INTEREST REQUIRED	L.H.E. ACRES	ACRES REQUIRED			TOTAL REMAINING ACRES	OPERATIONS PROJECT I.D.
				NEW R/W REQ'D	EXISTING R/W	TOTAL R/W REQ'D		
27	RICHARD COCHRANE	FEE	—	1.28	1.86	3.14	—	9339-3-00