


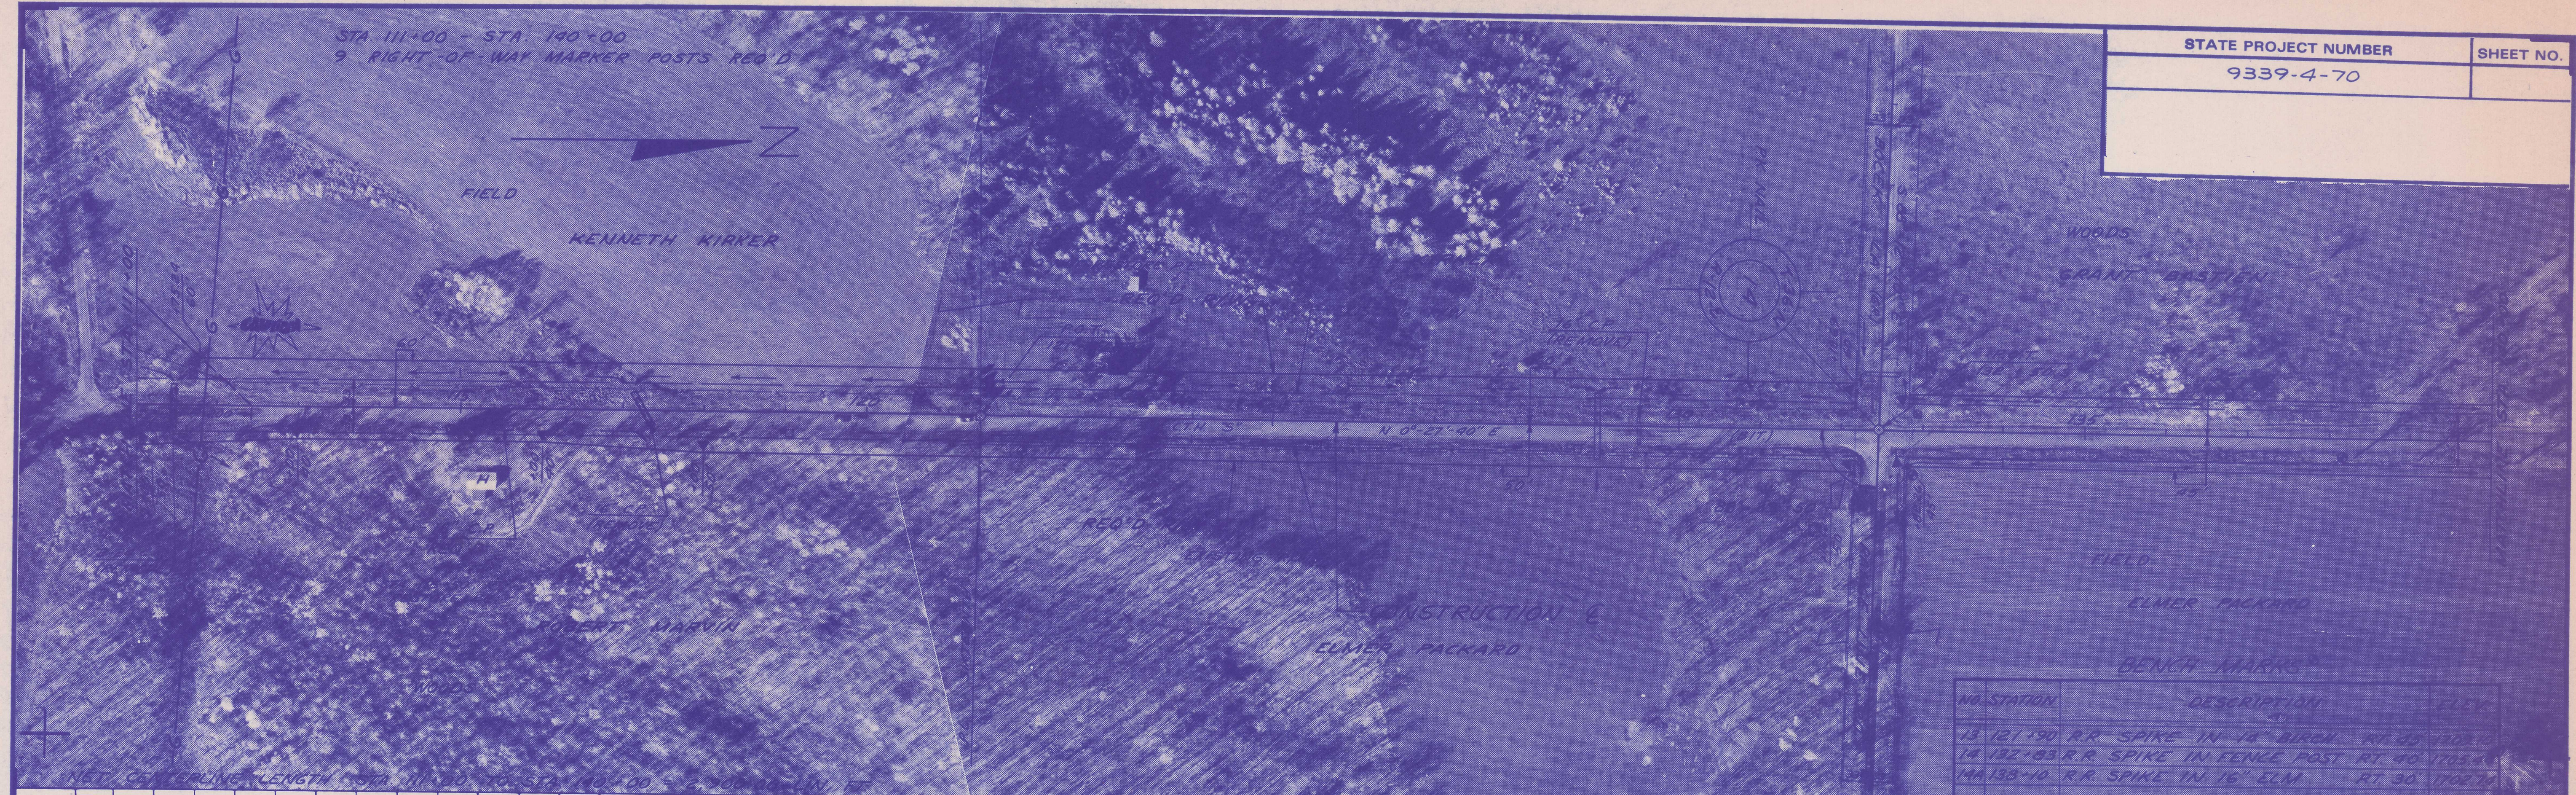

NO.	STATION	DESCRIPTION	ELEV.
13	121+90	R.R. SPIKE IN 14\" BIRCH RT. 43	1700.10
14	132+83	R.R. SPIKE IN FENCE POST RT. 40	1705.4
14A	138+10	R.R. SPIKE IN 16\" ELM RT. 30	1702.74

