


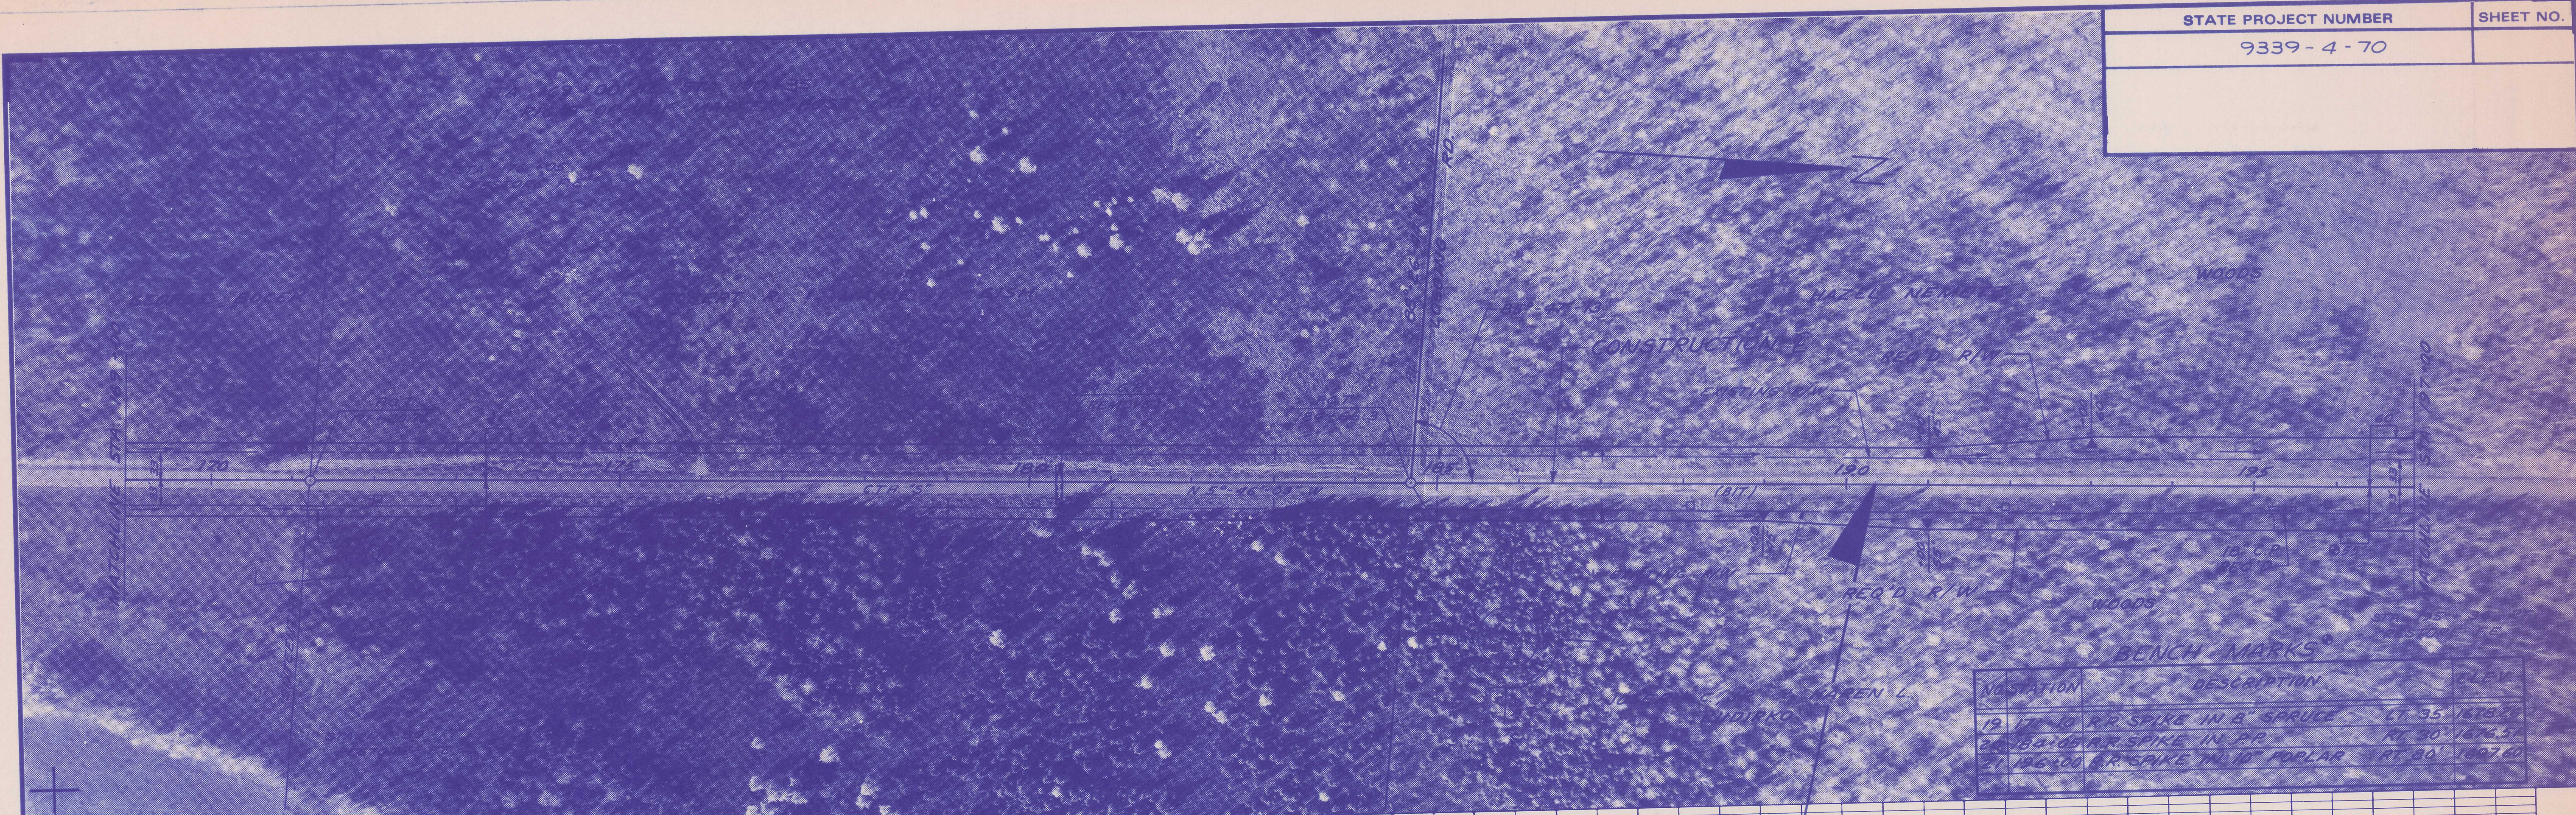

NO.	STATION	DESCRIPTION	ELEV.
19	171+10	RR SPIKE IN 8" SPRUCE LT. 35	1678.26
20	184+00	RR SPIKE IN P.P. RT. 30	1676.51
21	196+00	RR SPIKE IN 10" POPLAR RT. 30	1697.60

NET CENTERLINE LENGTH STA. 169+00 TO STA. 190+35 = 2,135.00 LIN. F.T.

UNCL. EXC. *14,433 CU. YD.
 FILL 2,473 CU. YD.
 WASTE 2292 CU. YD.
 SHRINKAGE: UNCL. EXC. 20%
 *INCLUDES 300 CU. YD. FBS
 STOCK PILE WASTE FOR
 USE ON PROJECT 9339-5-70

END PROJECT
 STA 190+35

