


STA. 93+00 - STA. 111+00
11 RIGHT-OF-WAY MARKER POSTS REQ'D

STATE PROJECT NUMBER	SHEET NO.
9339-4-71	50
PLAN & PROFILE	
C.T.H. "S" FOREST COUNTY	

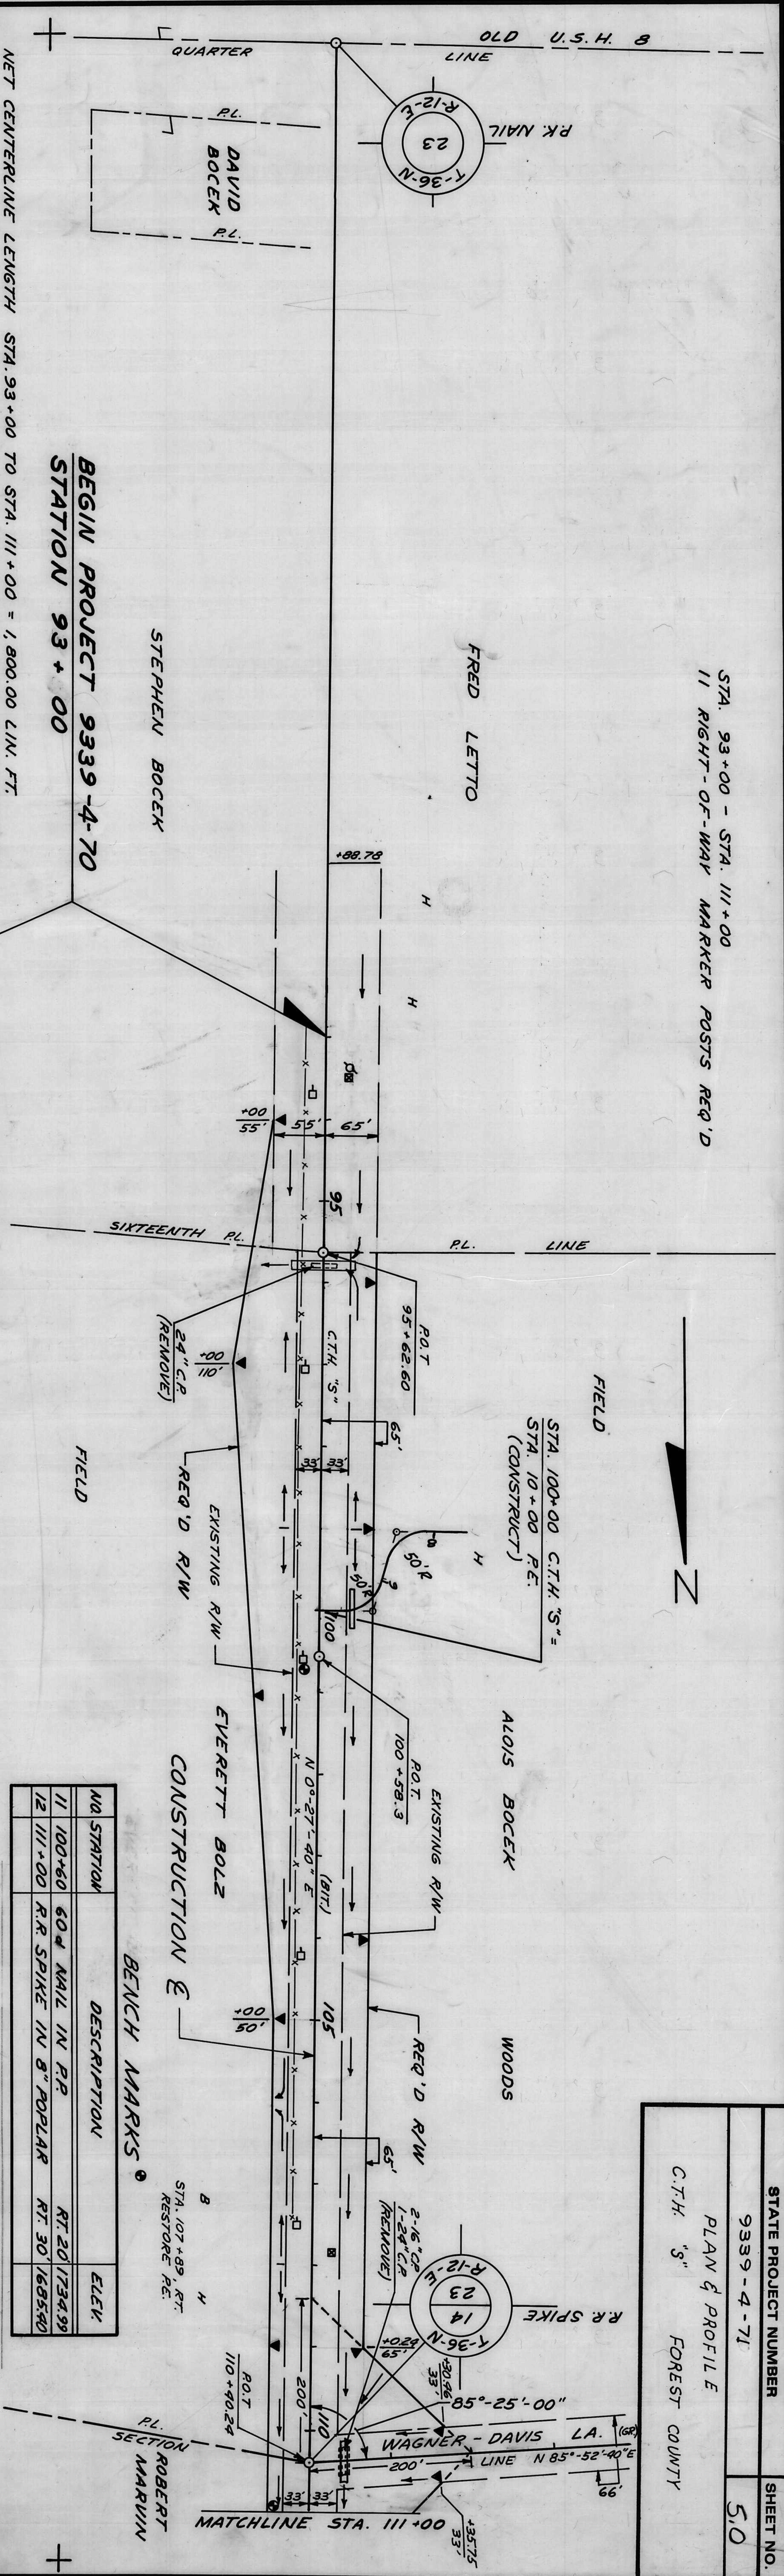

NET CENTERLINE LENGTH STA. 93+00 TO STA. 111+00 = 1,800.00 LIN. FT.

BEGIN PROJECT 9339-4-70
STATION 93+00

UNCL. EXC. *18,502 CU. YD.
FILL 14,682 CU. YD.
SHRINKAGE 20%
*INCLUDES 150 CU. YD.
E.B.S.

NO	STATION	DESCRIPTION	ELEV.
11	100+60	60' NAIL IN R.P.	RT. 20 1734.39
12	111+00	R.R. SPIKE IN 8\"/>	RT. 30 1685.40

