

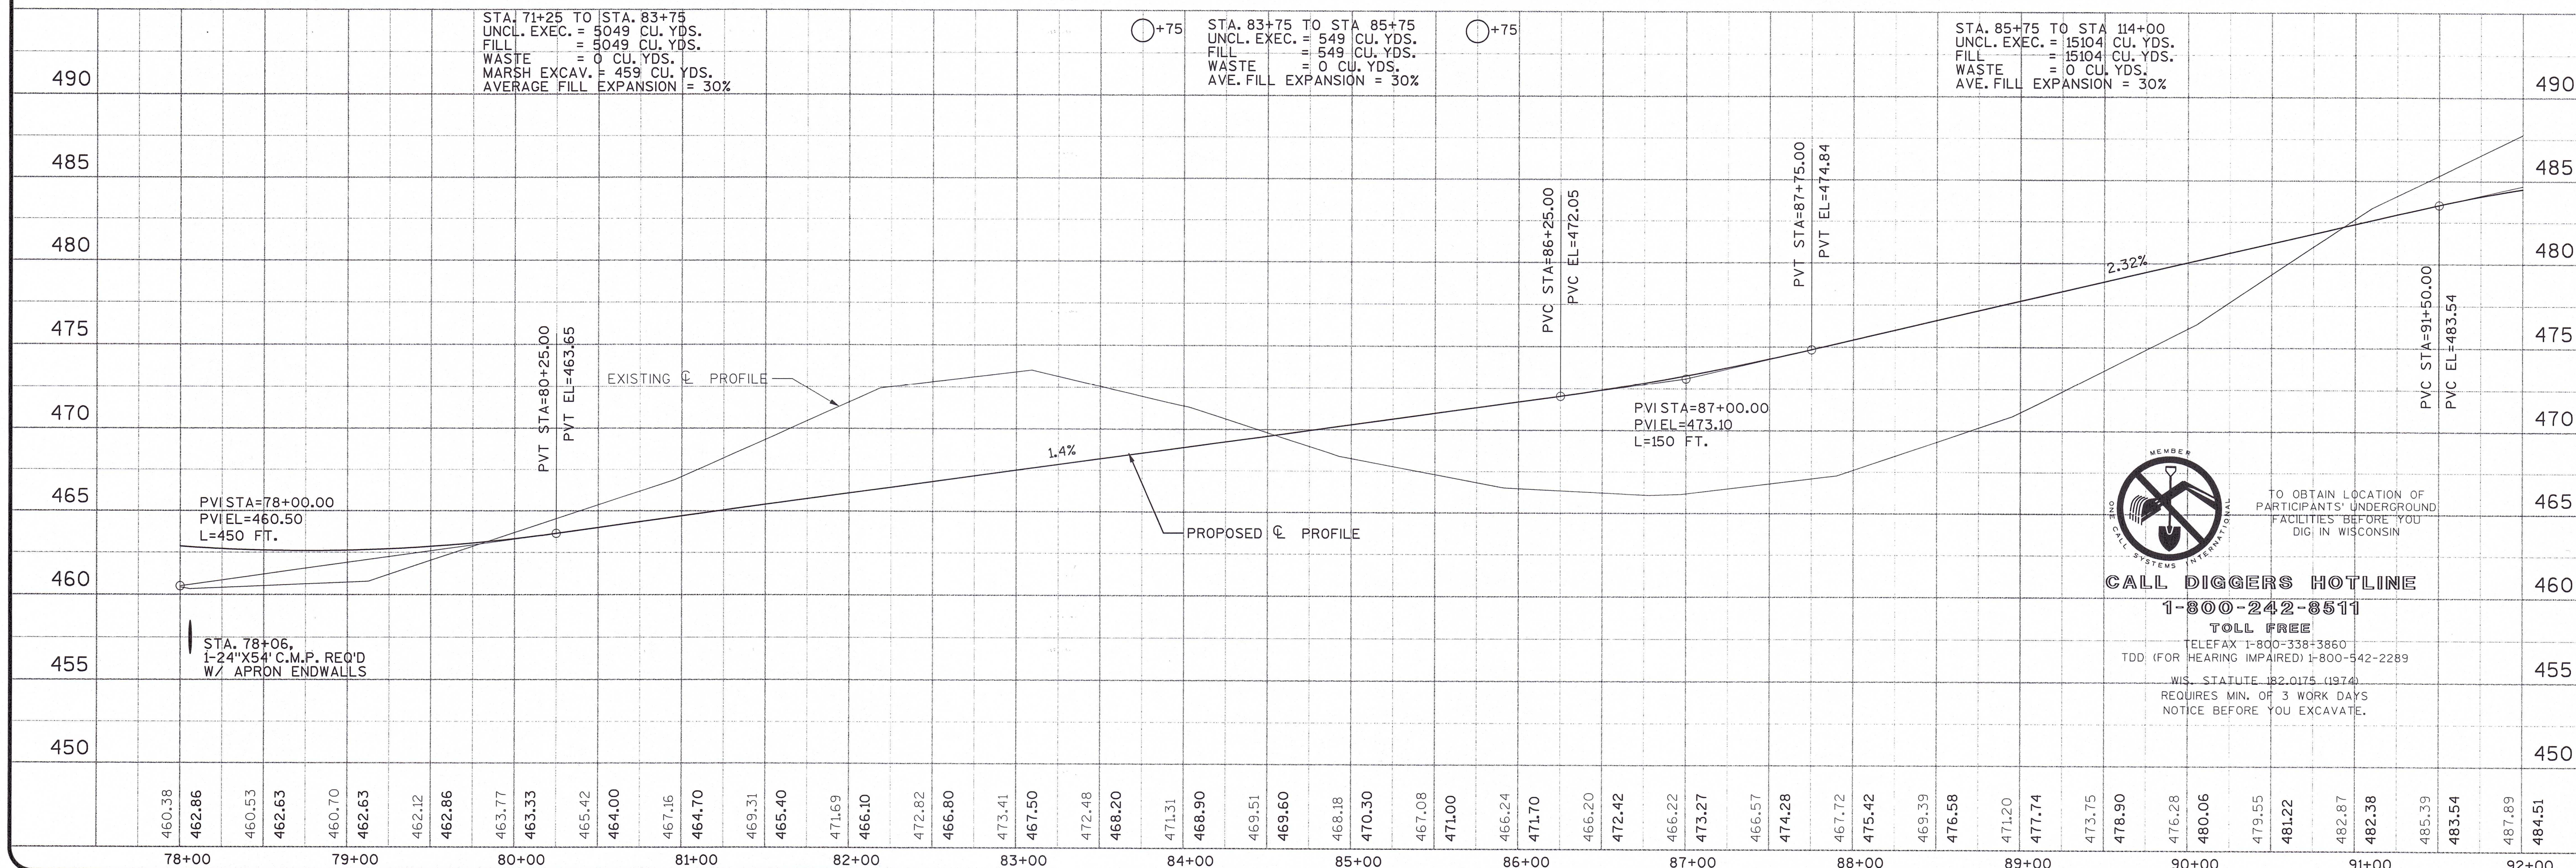


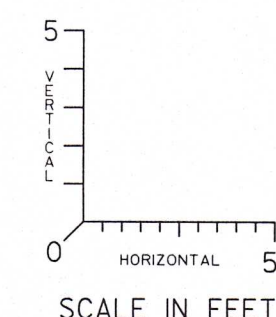

BENCHMARKS

| BM. NO. | STATION       | DESCRIPTION          | ELEV.  |
|---------|---------------|----------------------|--------|
| 3       | 84+70 59' RT. | 60d NAIL IN 14" PINE | 467.06 |
|         |               |                      |        |

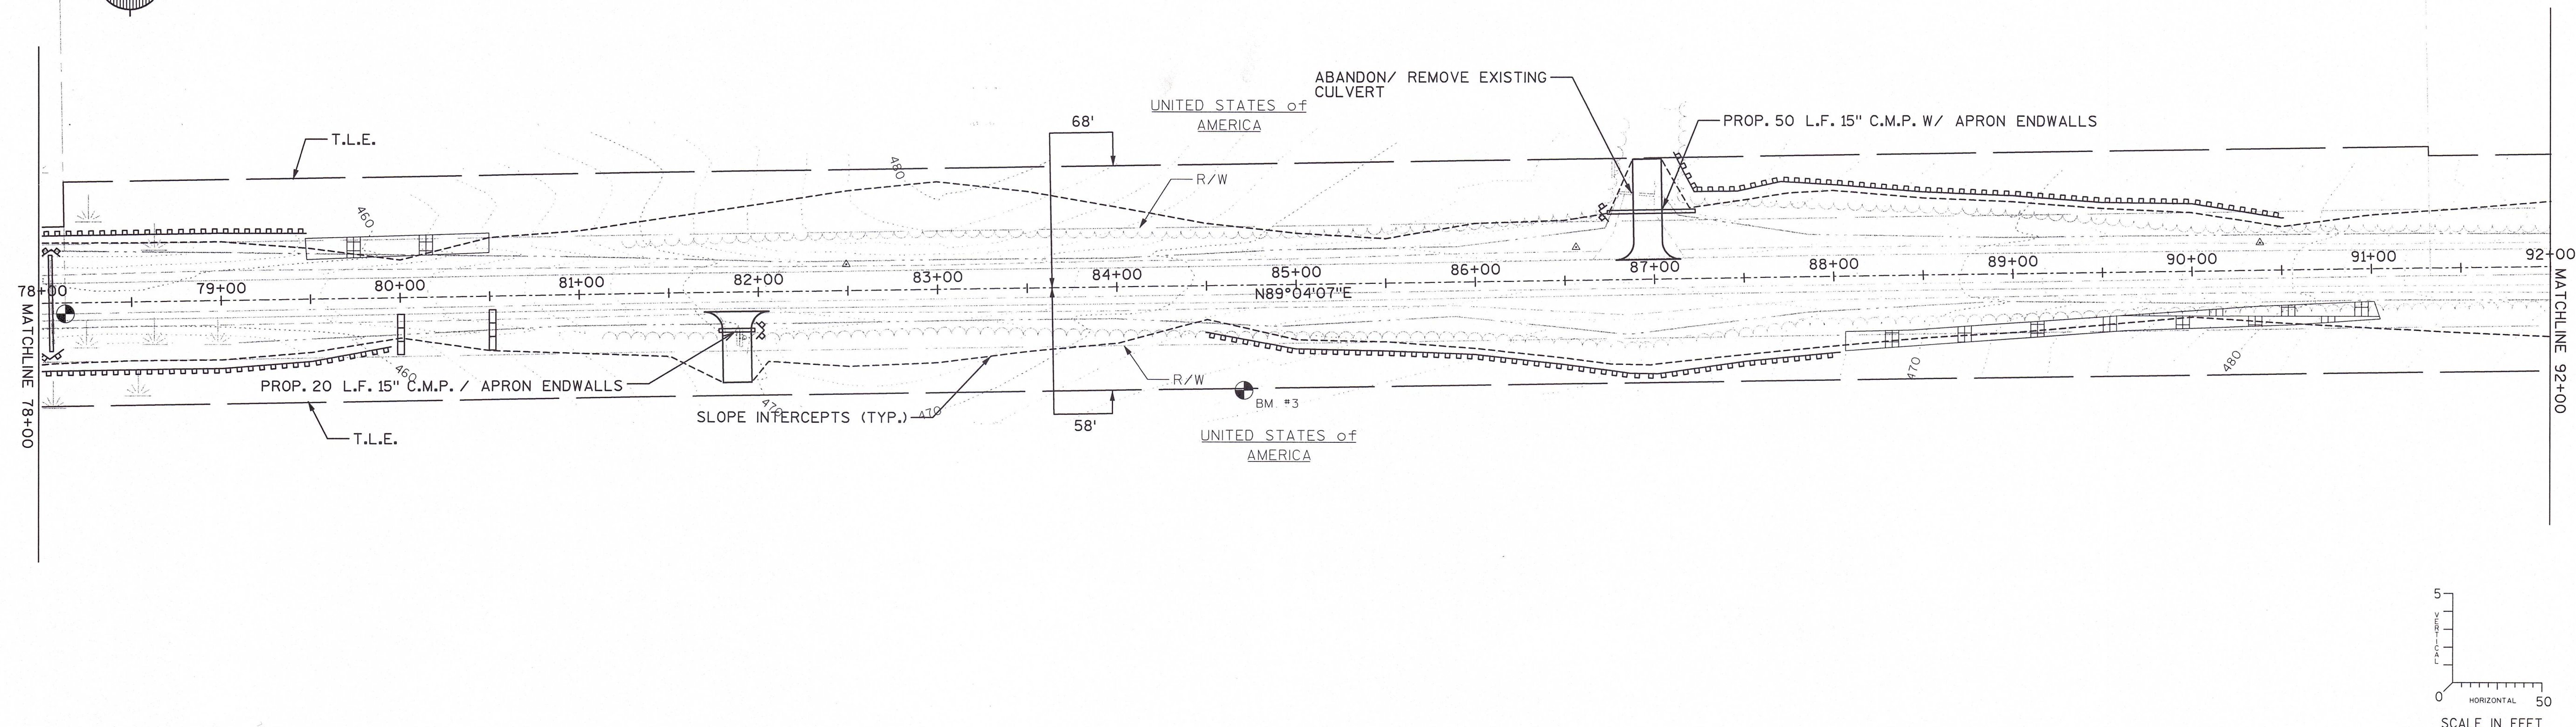

**CALL DIGGERS HOTLINE**  
**1-800-242-8511**  
**TOLL FREE**  
TELEFAX 1-800-338-3860  
TDD (FOR HEARING IMPAIRED) 1-800-542-2289  
WIS. STATUTE 182.0175 (1974)  
REQUIRES MIN. OF 3 WORK DAYS  
NOTICE BEFORE YOU EXCAVATE.