



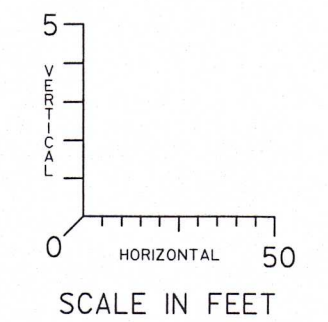


BENCHMARKS

BM. NO.	STATION	DESCRIPTION	ELEV.
4	94+10 111' RT.	60d NAIL IN 14" TRIPLE MAPLE	491.80
5	103+60 88' LT.	60d NAIL IN 30" ELM	456.50

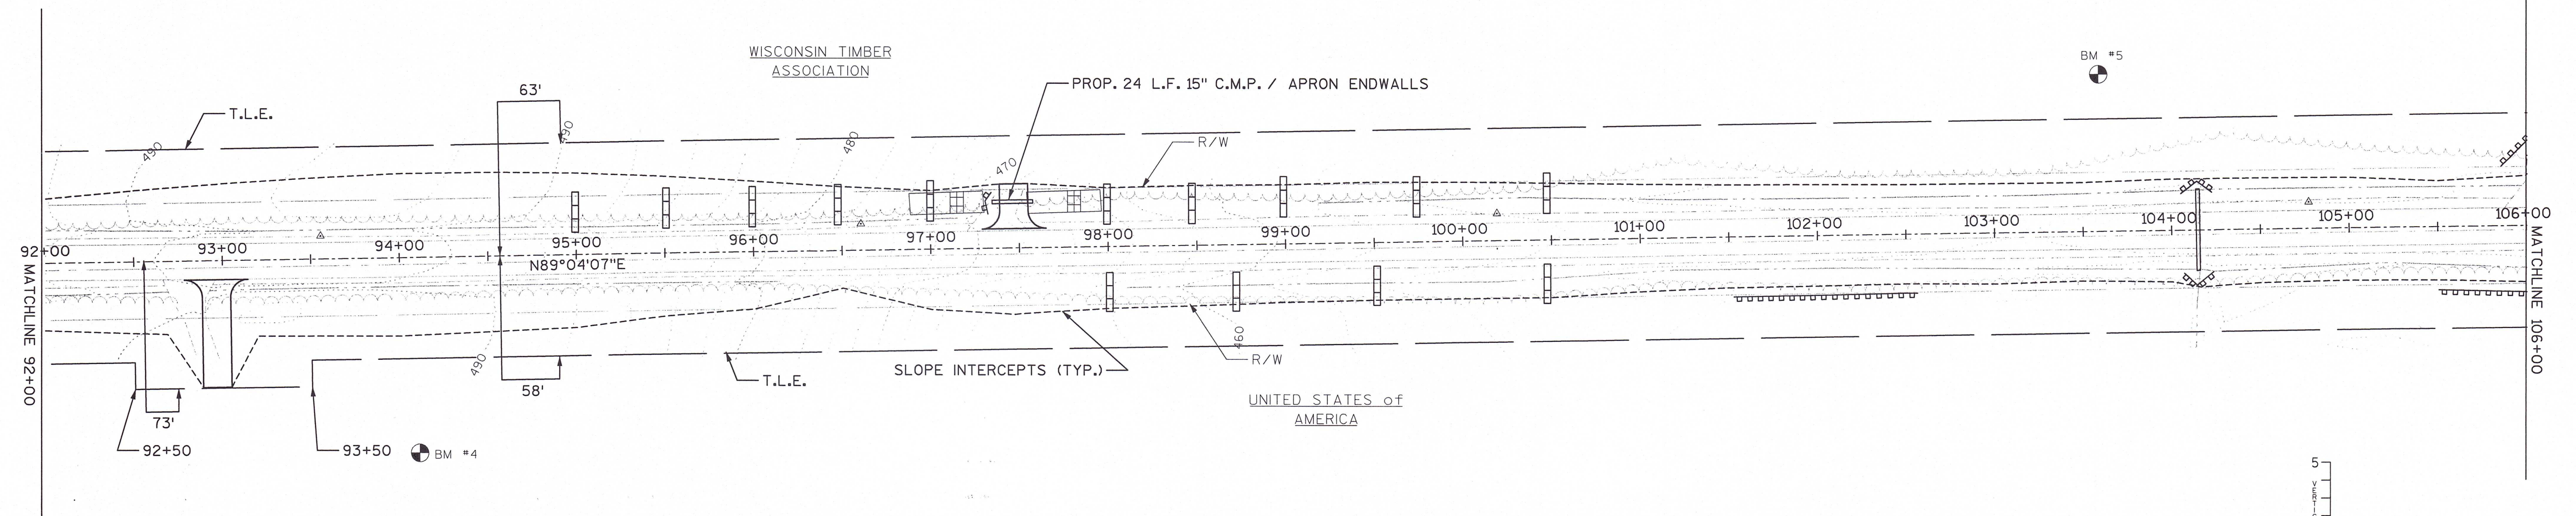

STA. 85+75 TO STA. 114+00
UNCL. EXEC. = 15104 CU. YDS.
FILL = 15104 CU. YDS.
WASTE = 0 CU. YDS.
AVE. FILL EXPANSION = 30%

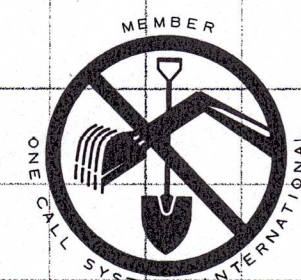

CALL DIGGERS HOTLINE
1-800-242-8511
TOLL FREE
TELEFAX 1-800-338-3860
TDD (FOR HEARING IMPAIRED) 1-800-542-2289
WIS. STATUTE 182.0175 (1974)
REQUIRES MIN. OF 3 WORK DAYS
NOTICE BEFORE YOU EXCAVATE.

PVI STA=94+00
PVI EL=489.34
L=500 FT.

PVC STA=97+00.00
PVC EL=473.74
PVT STA=96+50.00
PVT EL=476.34

EXISTING ϕ PROFILE

PROPOSED ϕ PROFILE

PVI STA=102+50.00
PVI EL=445.14
L=1100 FT.

STA. 104+06
1-24" X 50' C.M.P. REQ'D
W/ APRON ENDWALLS

3.2%

487.89	484.51	489.27	485.11	490.54	485.33	490.66	485.17	490.45	484.64	488.96	483.73	486.93	482.45	483.90	480.79	480.39	478.75	476.31	476.34	472.04	473.74	468.46	471.24	464.79	468.92	462.13	466.80	459.93	464.87	458.17	463.13	456.88	461.58	455.98	460.22	455.41	459.05	454.97	458.07	454.48	457.29	454.20	456.69	454.10	456.29	454.11	456.07	454.34	456.05	454.44	456.22	454.62	456.58	455.08	457.13	455.47	457.87
92+00	93+00			94+00			95+00			96+00			97+00			98+00			99+00			100+00			101+00			102+00			103+00			104+00			105+00			106+00																	