


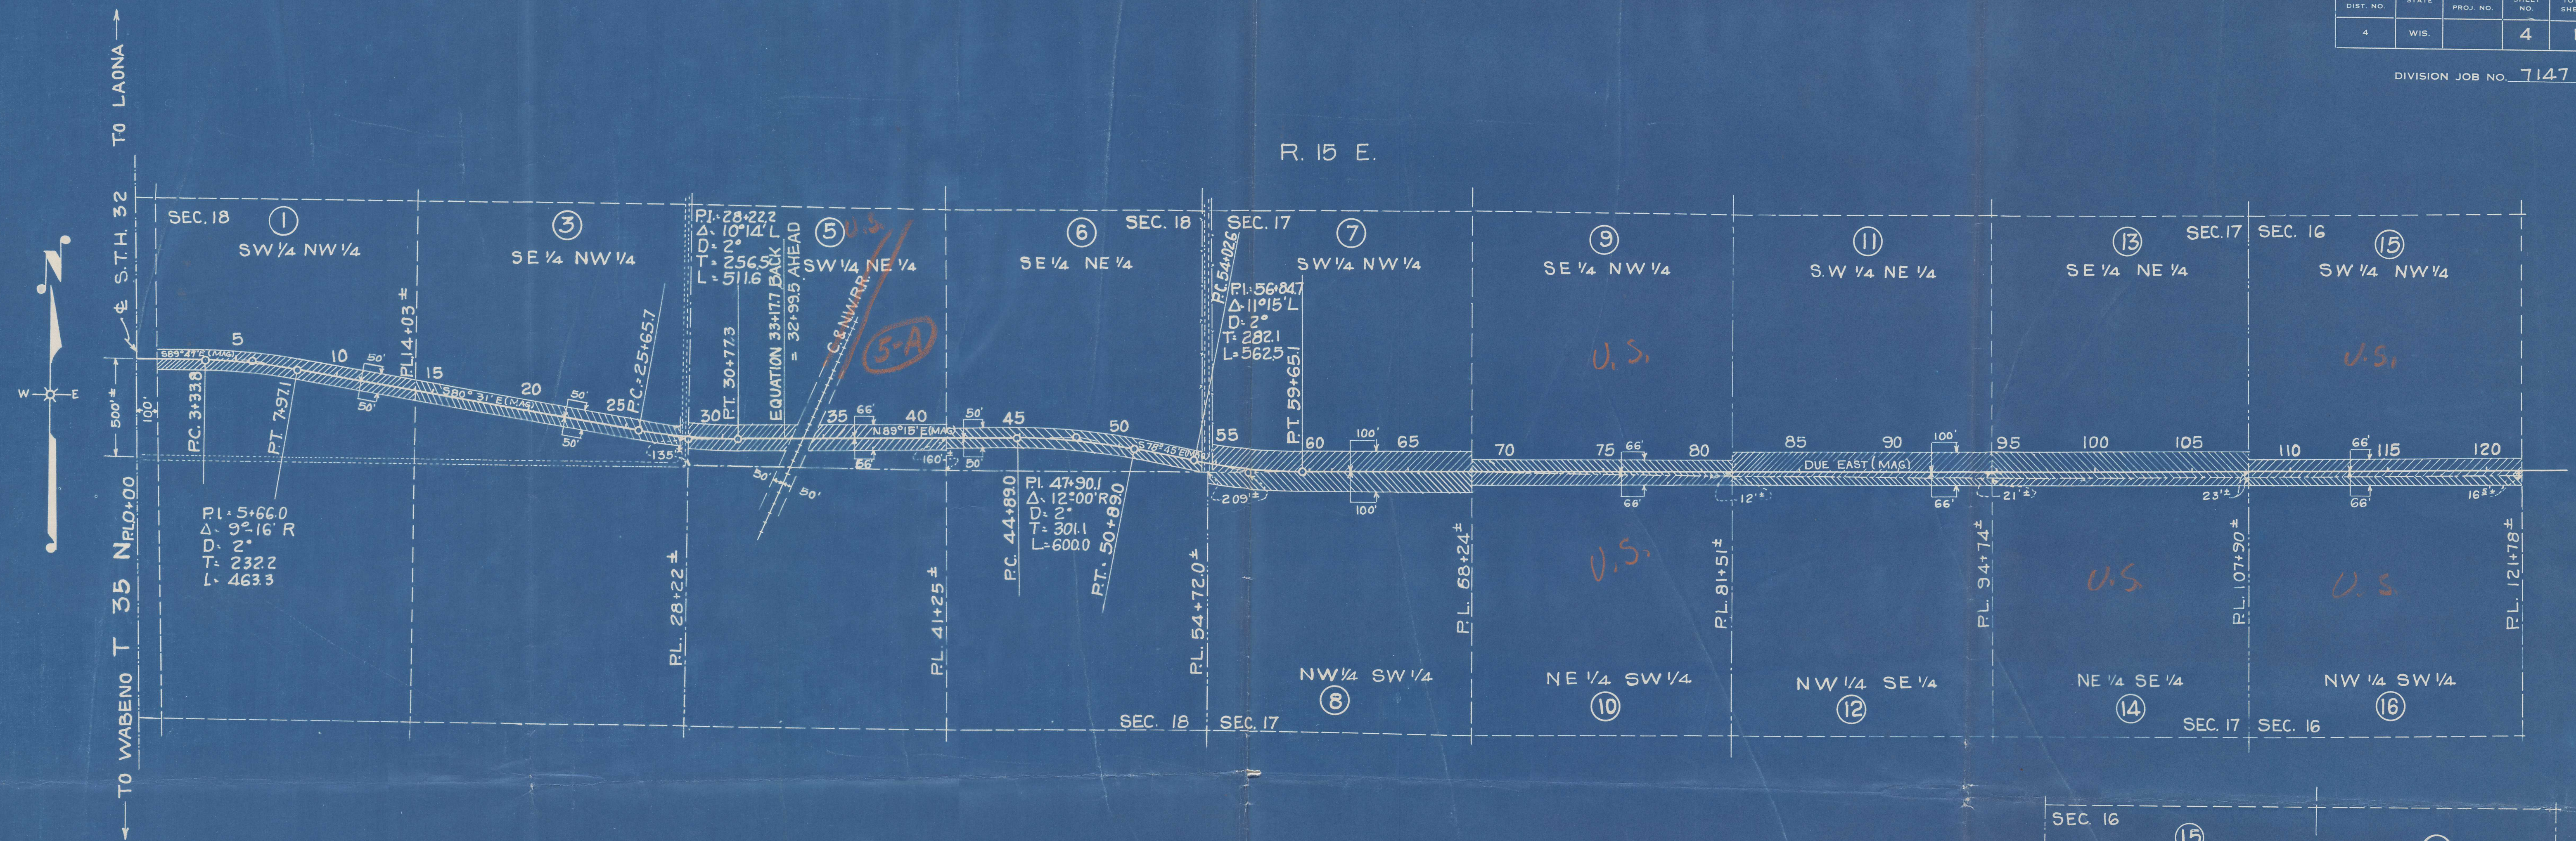


SCHEDULE OF RIGHT-OF-WAY REQUIRED

PARCEL NO.	OWNER	ADDRESS	DESCRIPTION	ACRES	PARCEL NO.
1	NORMAN BEECHER & WIFE, MABLE		SW 1/4 NW 1/4 SEC. 18 T35N R15E	2.99	1
3	CONNOR LUMBER & LAND CO.	LAONA, WIS.	SE 1/4 NW 1/4 " " "	3.22	3
5	UNITED STATES GOVERNMENT		SW 1/4 NE 1/4 " " "	1.61	5
6	ALVINA GAST		SE 1/4 NE 1/4 " " "	3.03	6
7	FLORENCE & IRENE BOLLINGER		SW 1/4 NW 1/4 SEC. 17 " " "	3.18	7
8	CONNOR LUMBER & LAND CO.	LAONA, WIS.	NW 1/4 SW 1/4 " " "	2.96	8
9	UNITED STATES GOVERNMENT		SE 1/4 NW 1/4 " " "	2.03	9
10	" " "		NE 1/4 SW 1/4 " " "	1.69	10
11	MARCEL & ANNA KAZMIERZAK		SW 1/4 NE 1/4 " " "	3.81	11
12	UNITED STATES GOVERNMENT		NW 1/4 SE 1/4 " " "	1.62	12
13	MARCEL & ANNA KAZMIERZAK		SE 1/4 NE 1/4 " " "	3.69	13
14	UNITED STATES GOVERNMENT		NE 1/4 SE 1/4 " " "	1.33	14
15	" " "		SW 1/4 NW 1/4 SEC. 16 " " "	2.73	15
16	" " "		NW 1/4 SW 1/4 " " "	1.47	16
17	" " "		SE 1/4 NW 1/4 " " "	2.34	17
18	" " "		NE 1/4 SW 1/4 " " "	1.37	18


5-A Lloyd Thorsen & wife Ruth

2.07 5-A

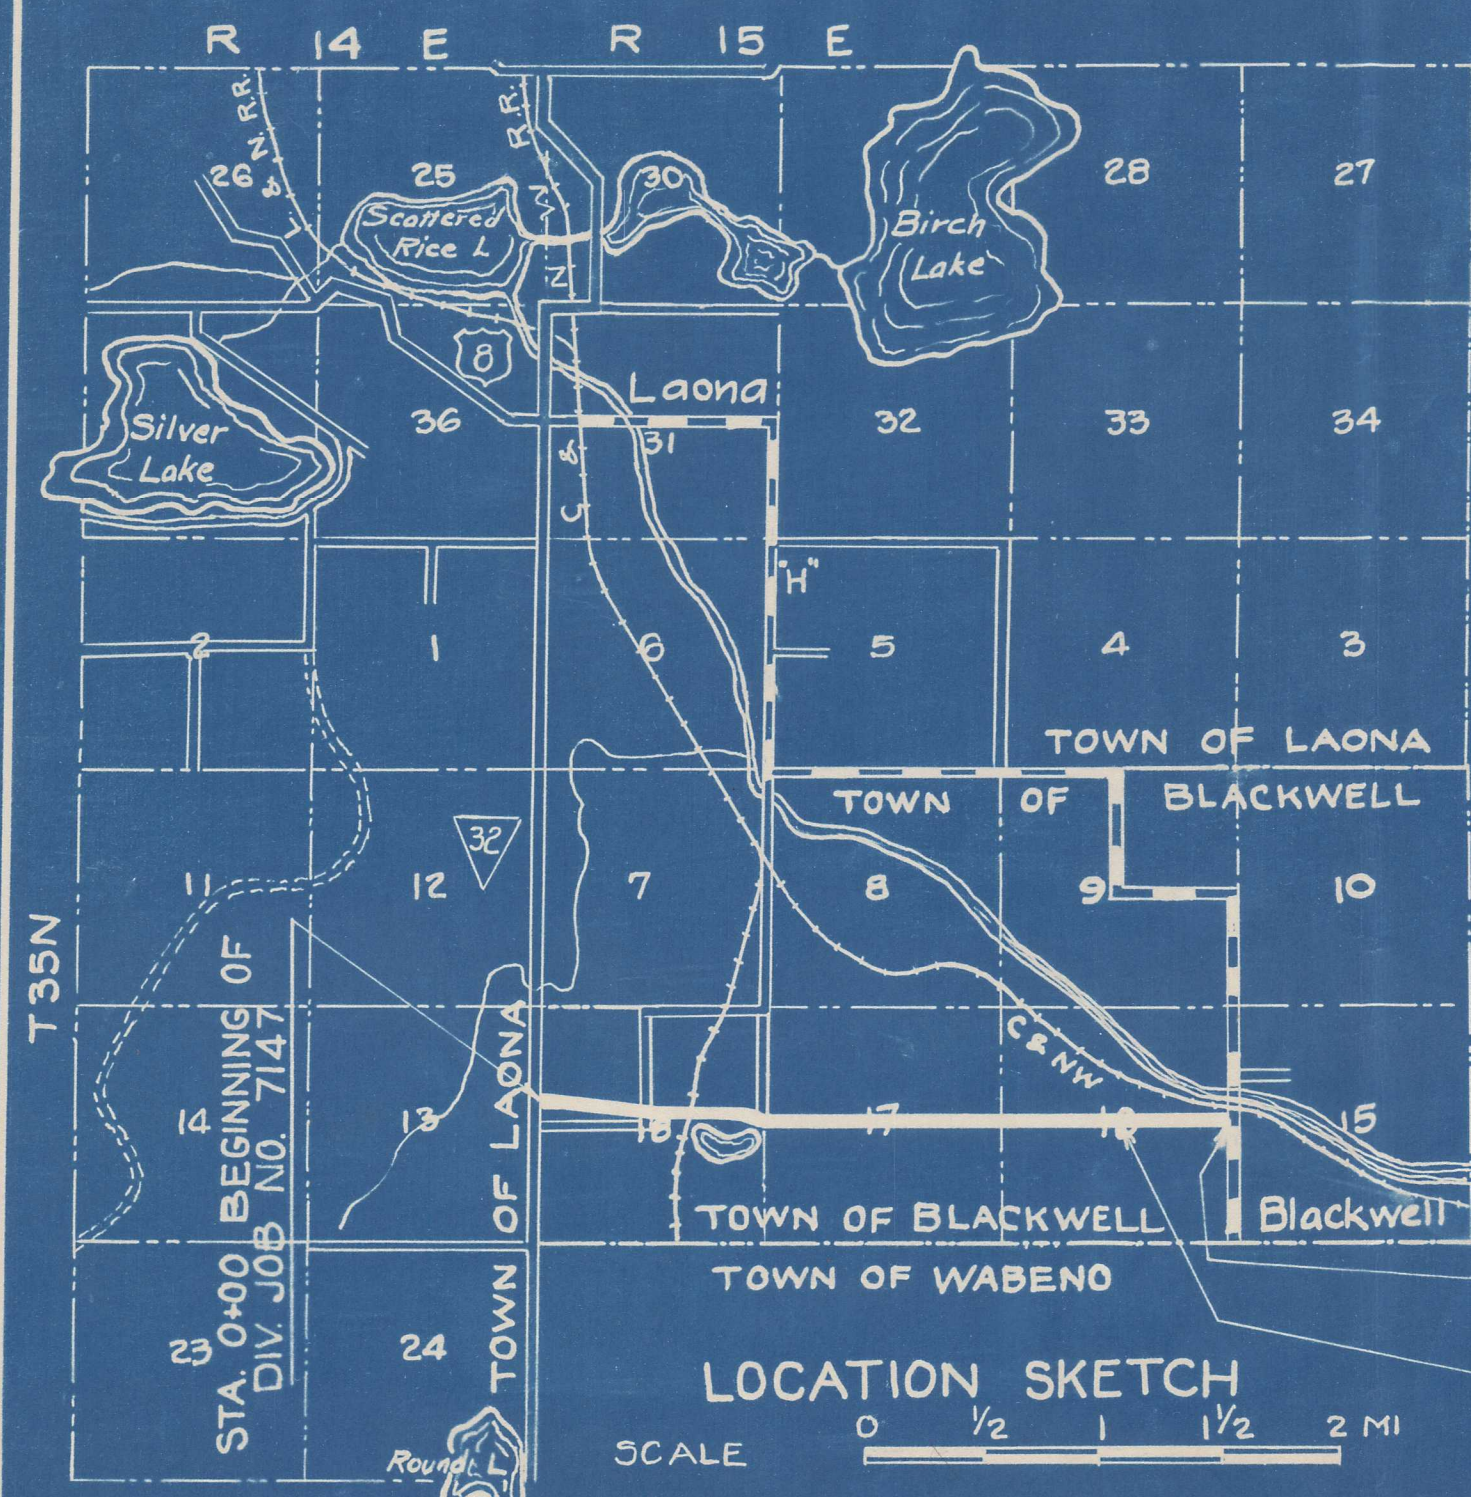

STA. 160+99 END OF
DIV. JOB NO. 7147

STA. 134+02 END OF
R.O.W. PURCHASES

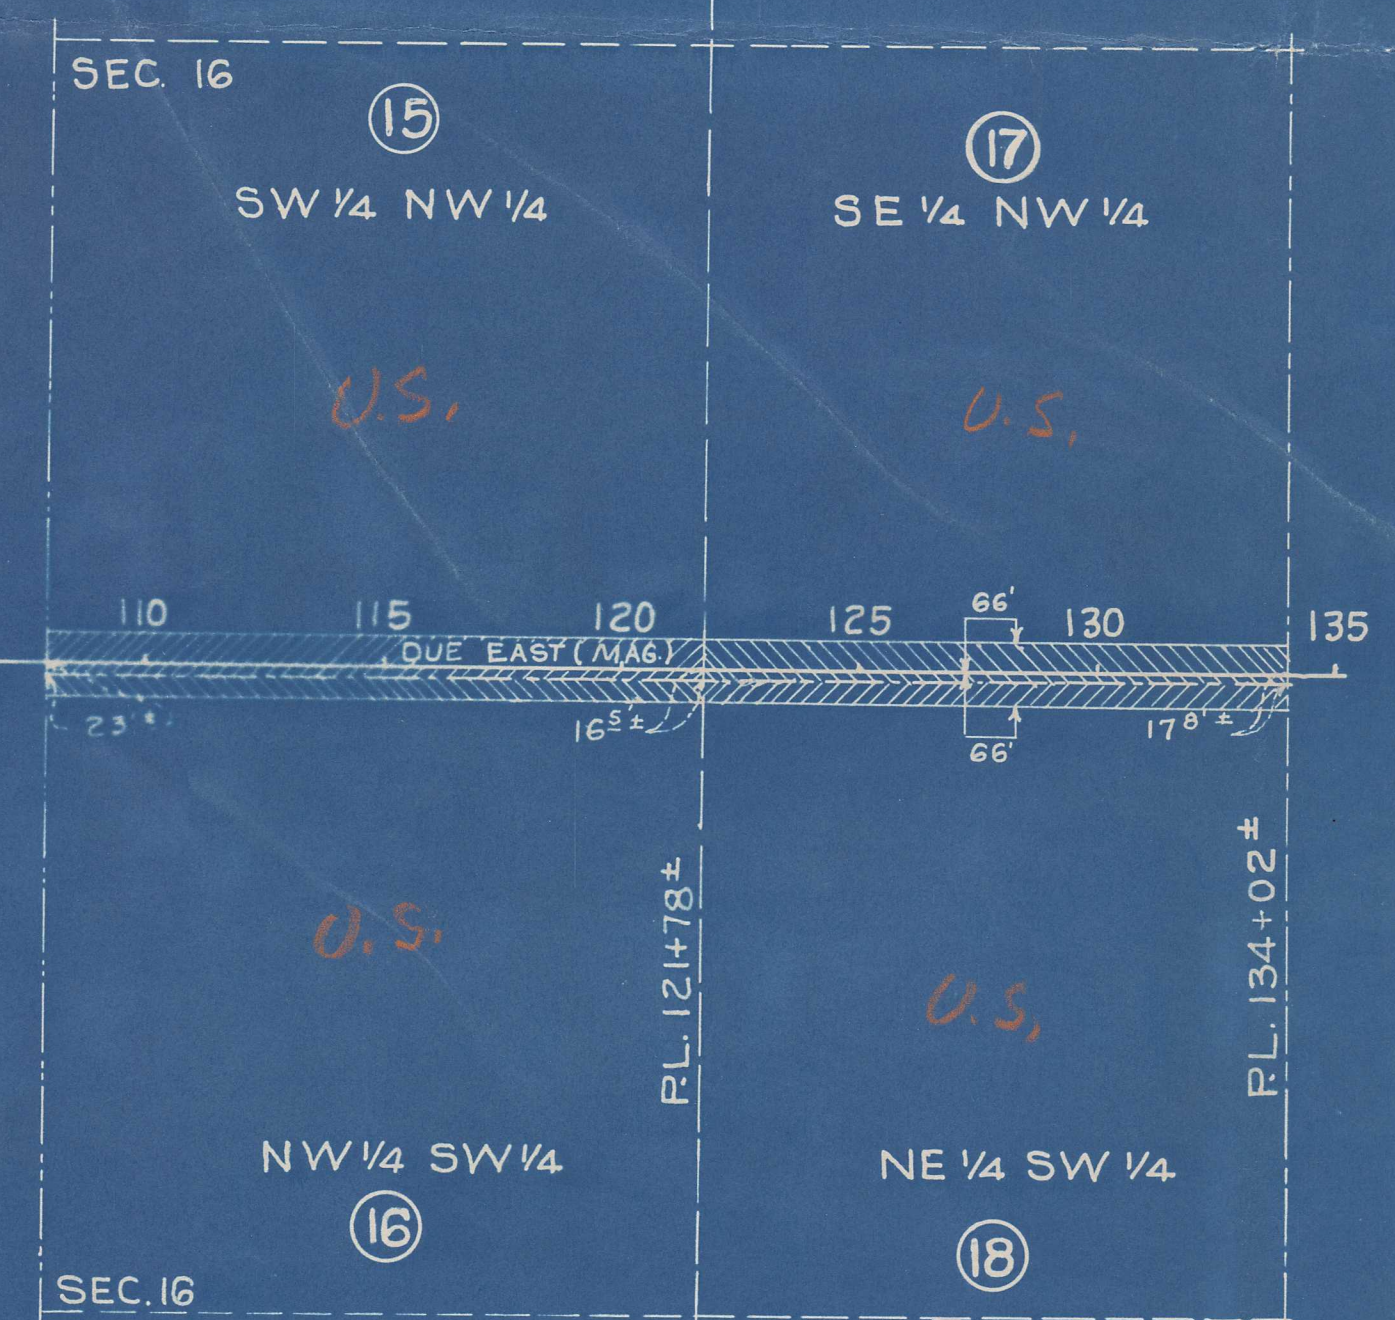

Notes Loose Leaf Filed with computations

PLAT OF RIGHT OF WAY REQUIRED

DIVISION JOB NO. 7147

HIGHWAY 32 - BLACKWELL ROAD

CO. TR. H. NO. "H" "T" FOREST COUNTY

SCALE
0 400 800
FEET