



DATE 4-60
BY SEIDLER
CHECKED GROB
NOTE BOOK
PLAN
NOTE BOOK
RT. OF WAY CHECKED
WD.

DATE 4-60
BY SEIDLER
CHECKED GROB
NOTE BOOK
PROFILE
NOTE BOOK
STRUCTURAL NOTES CHECKED
WD.

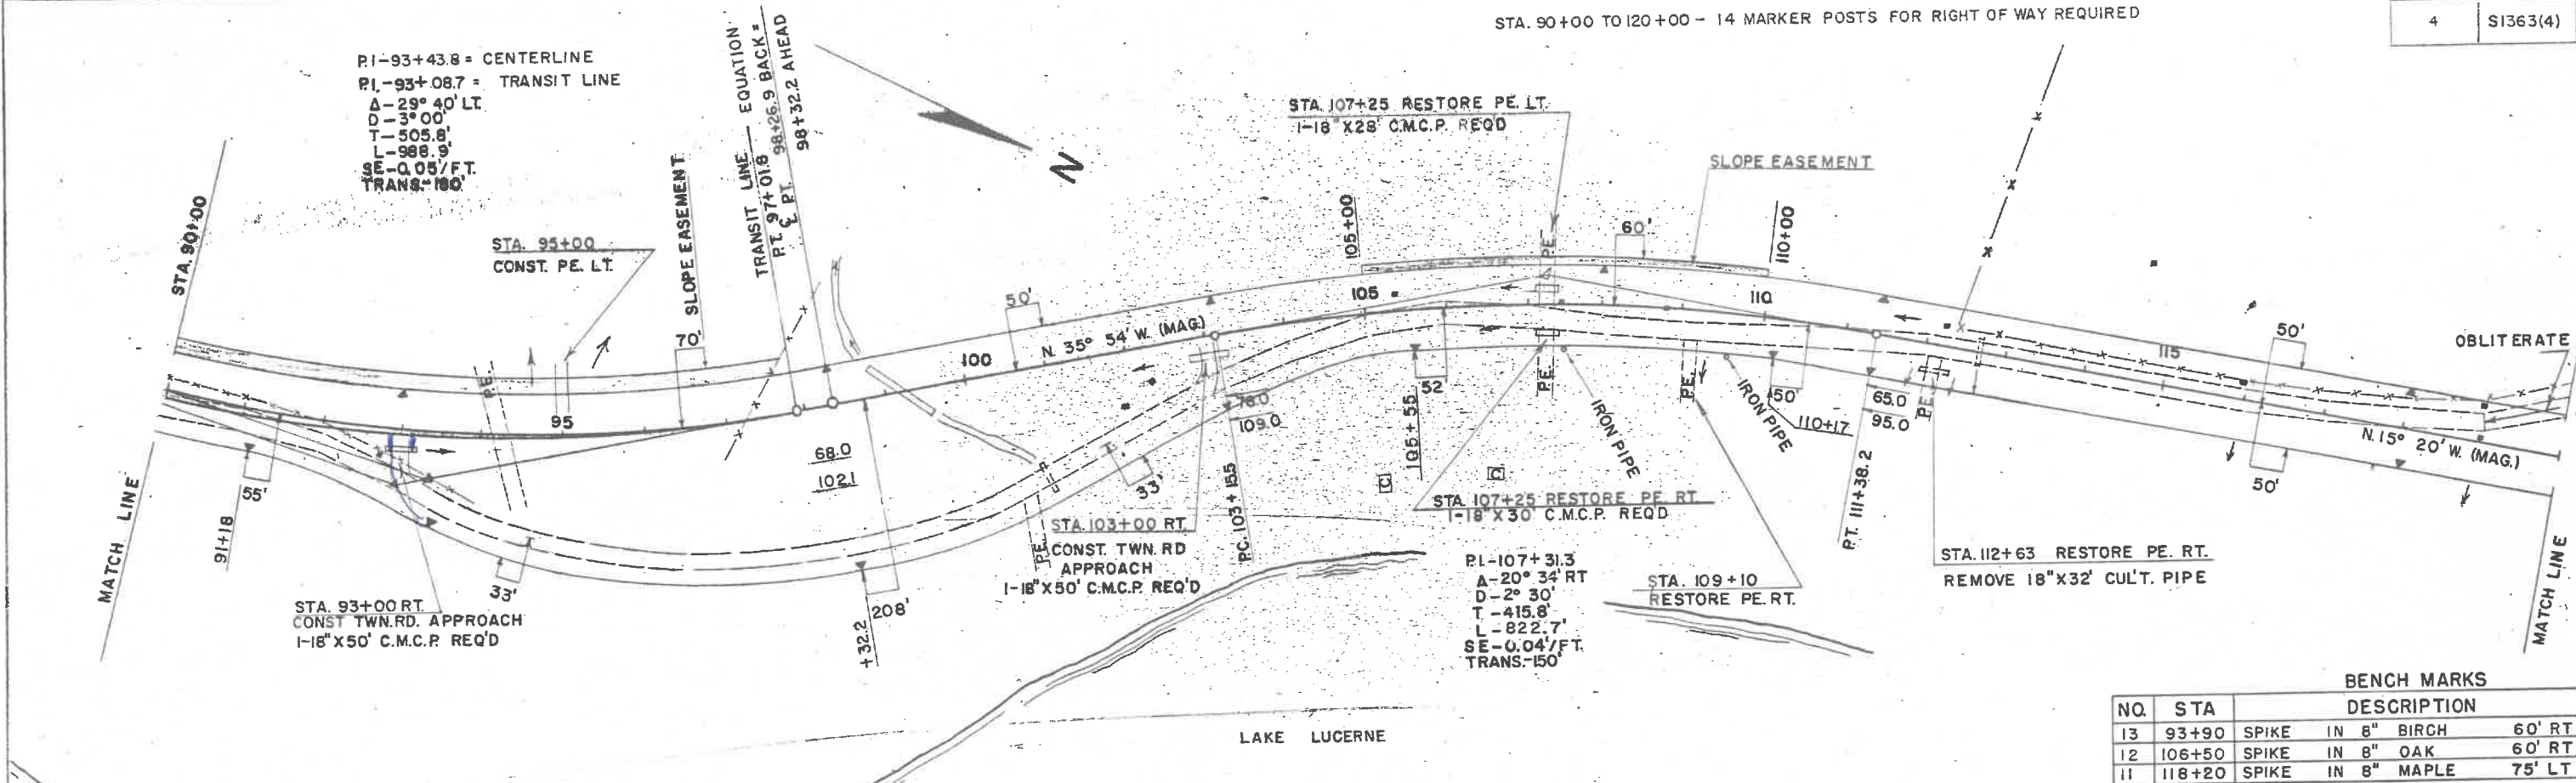

BENCH MARKS


NO.	STA	DESCRIPTION
13	93+90	SPIKE IN 8" BIRCH 60' RT
12	106+50	SPIKE IN 8" OAK 60' RT
11	118+20	SPIKE IN 8" MAPLE 75' LT

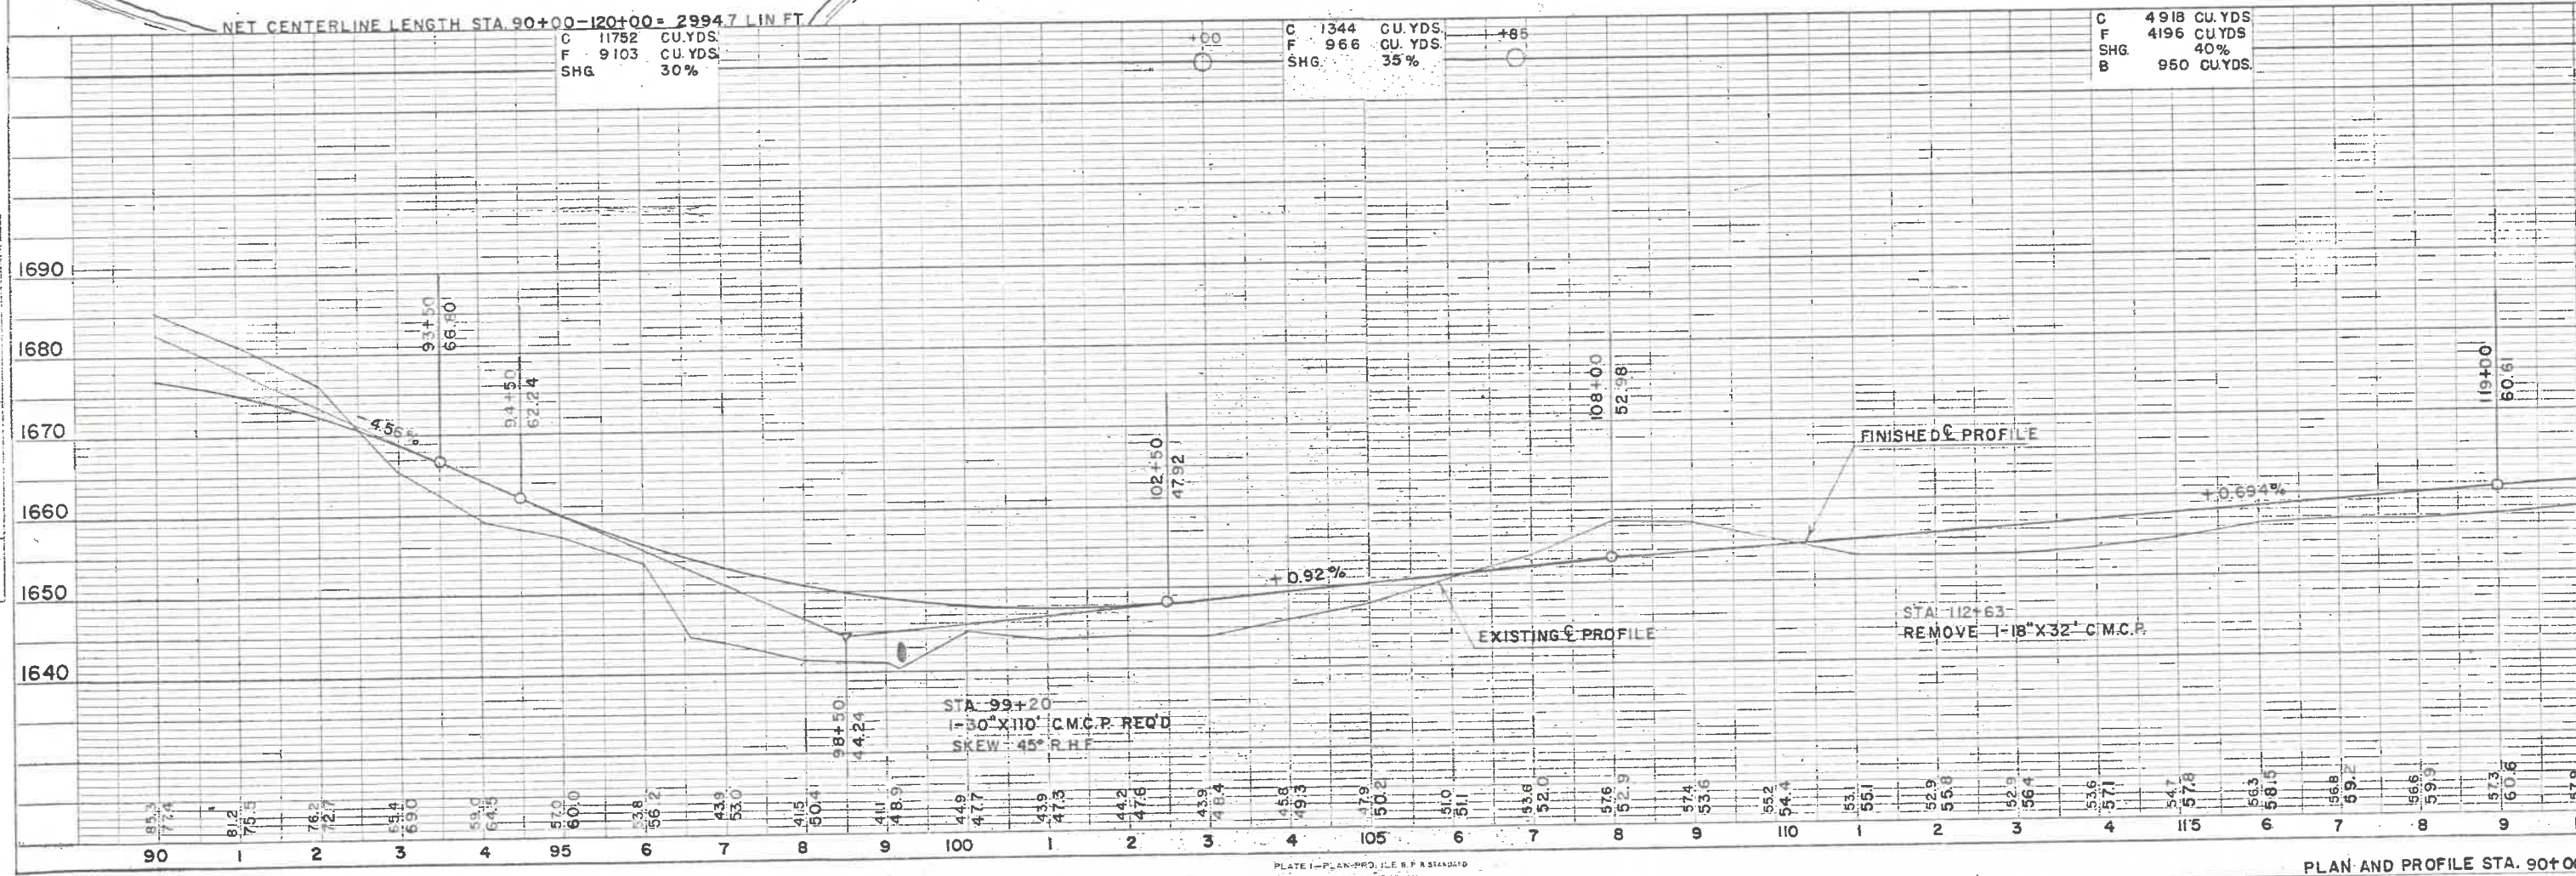

DATE 4-60
BY SEIDLER J.W.
CHECKED 8/60
PLAN SURVEYED
PI 1151
ALIGNED
NOTE BOOK
RE OF WAY CHECKED
NO


DATE 4-60
BY SEIDLER J.W.
CHECKED 8/60
PROFILE SURVEYED
PI 1151
ALIGNED
NOTE BOOK
RE OF WAY CHECKED
NO

STA. 120+00 TO 150+00 - 8 MARKER POSTS FOR RIGHT OF WAY REQUIRED

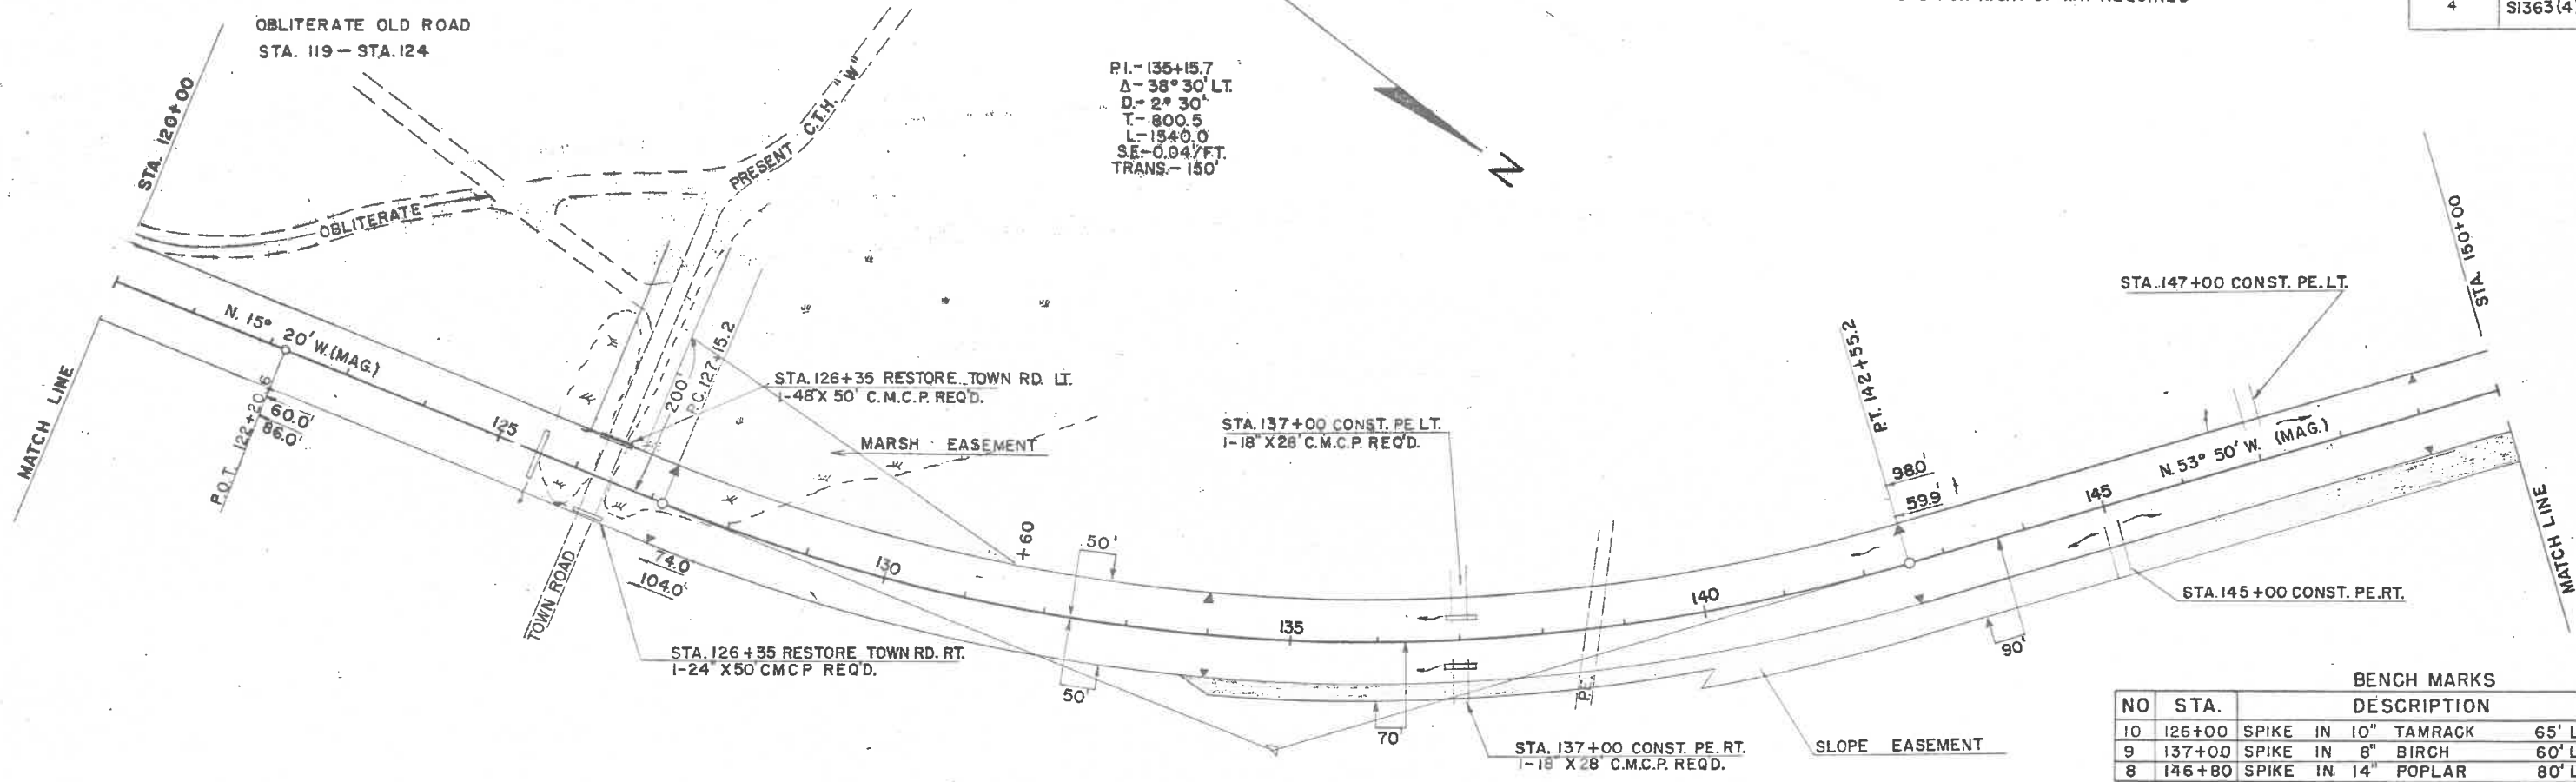

BENCH MARKS DESCRIPTION				
NO	STA.			
10	126+00	SPIKE IN 10" TAMRACK	65'	L
9	137+00	SPIKE IN 8" BIRCH	60'	L
8	146+80	SPIKE IN 14" POPLAR	80'	L

NET CENTERLINE LENGTH STA. 120+00 - STA. 150+00 = 3000 LIN. FT.

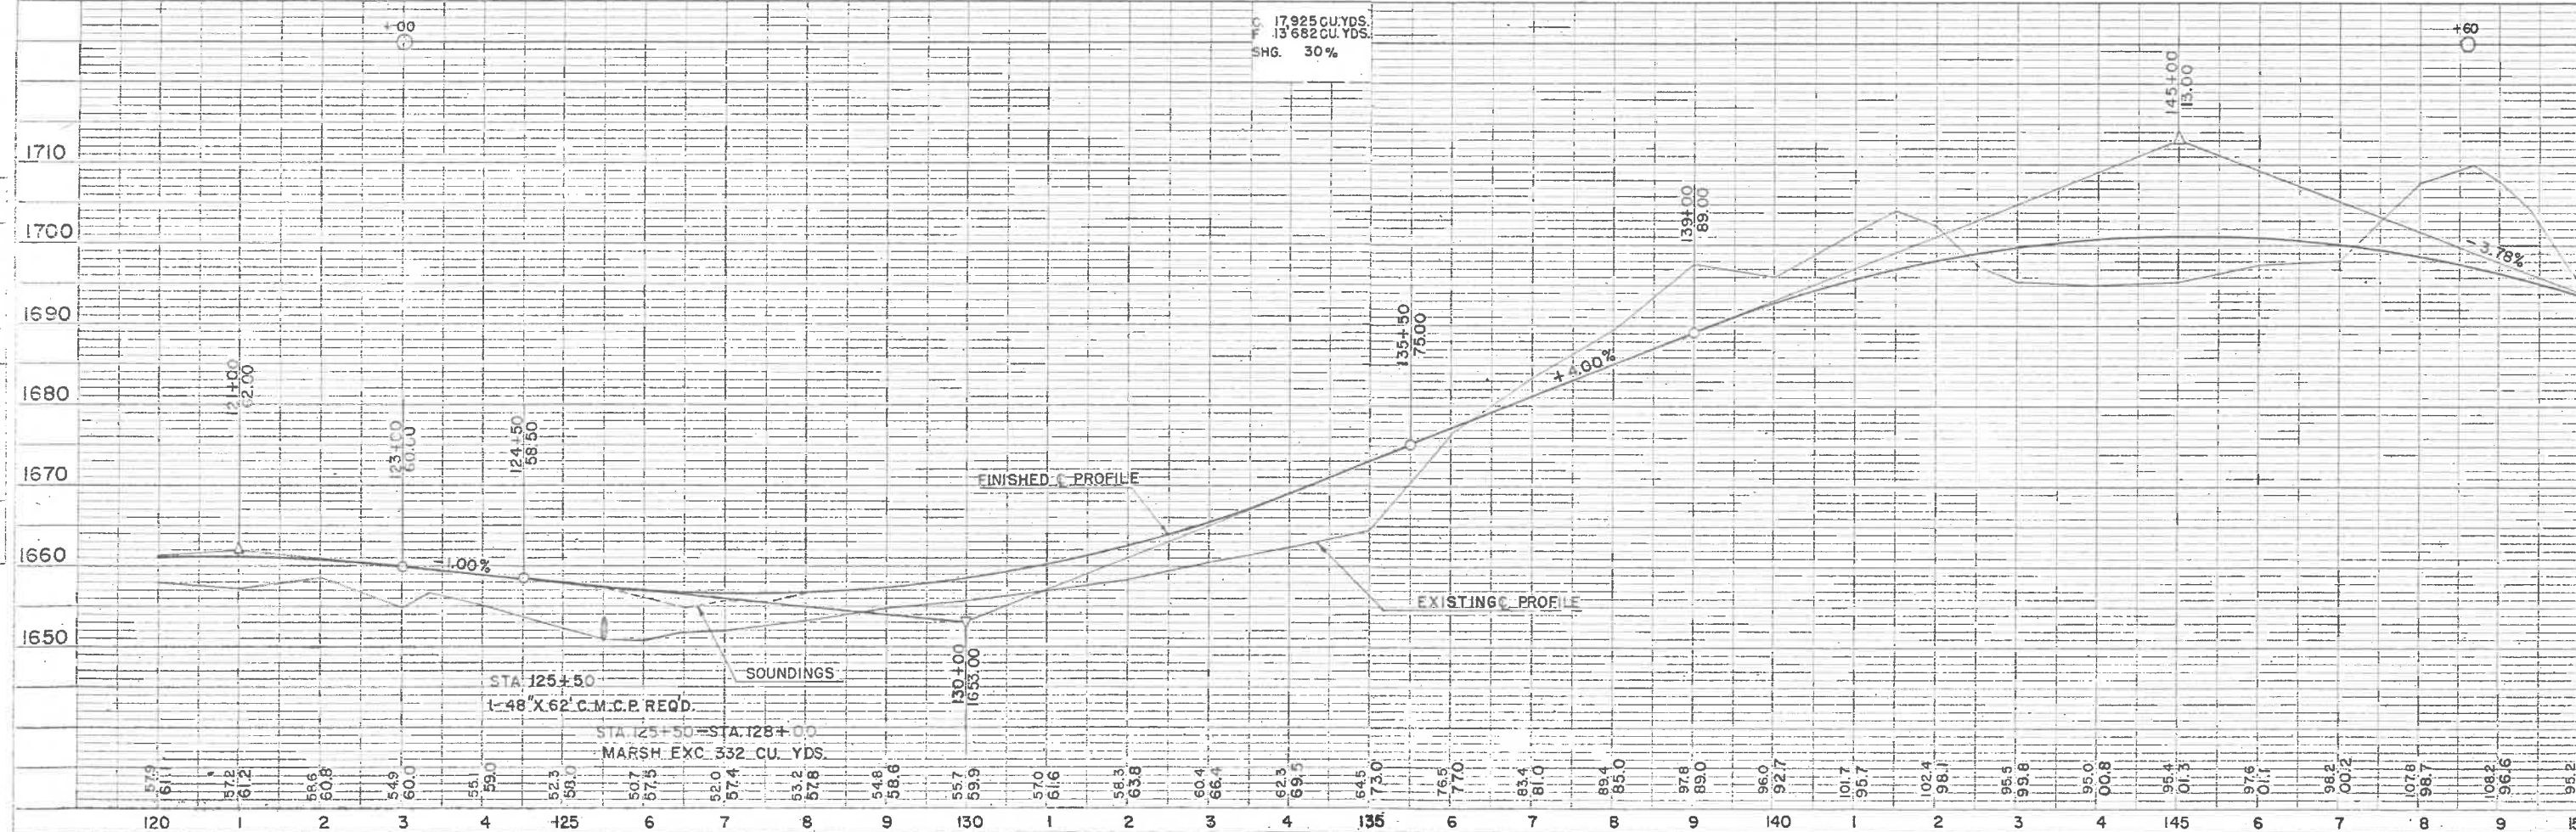

DATE 4-60
BY SEIDLER J.W.
D. GROB
SURVEYED
PLANNED
NOTE BOOK
NO. 1181

DATE 4-60
BY SEIDLER J.W.
D. GROB
SURVEYED
PLANNED
NOTE BOOK
NO. 1181

