


COUNTY AND HIGHWAY	RL AND SECTION	CLASS AND AGREEMENT	FEDERAL DIVISION OFFICE	SHEET NUMB
21.6	1363.0	STATE	11.4	4

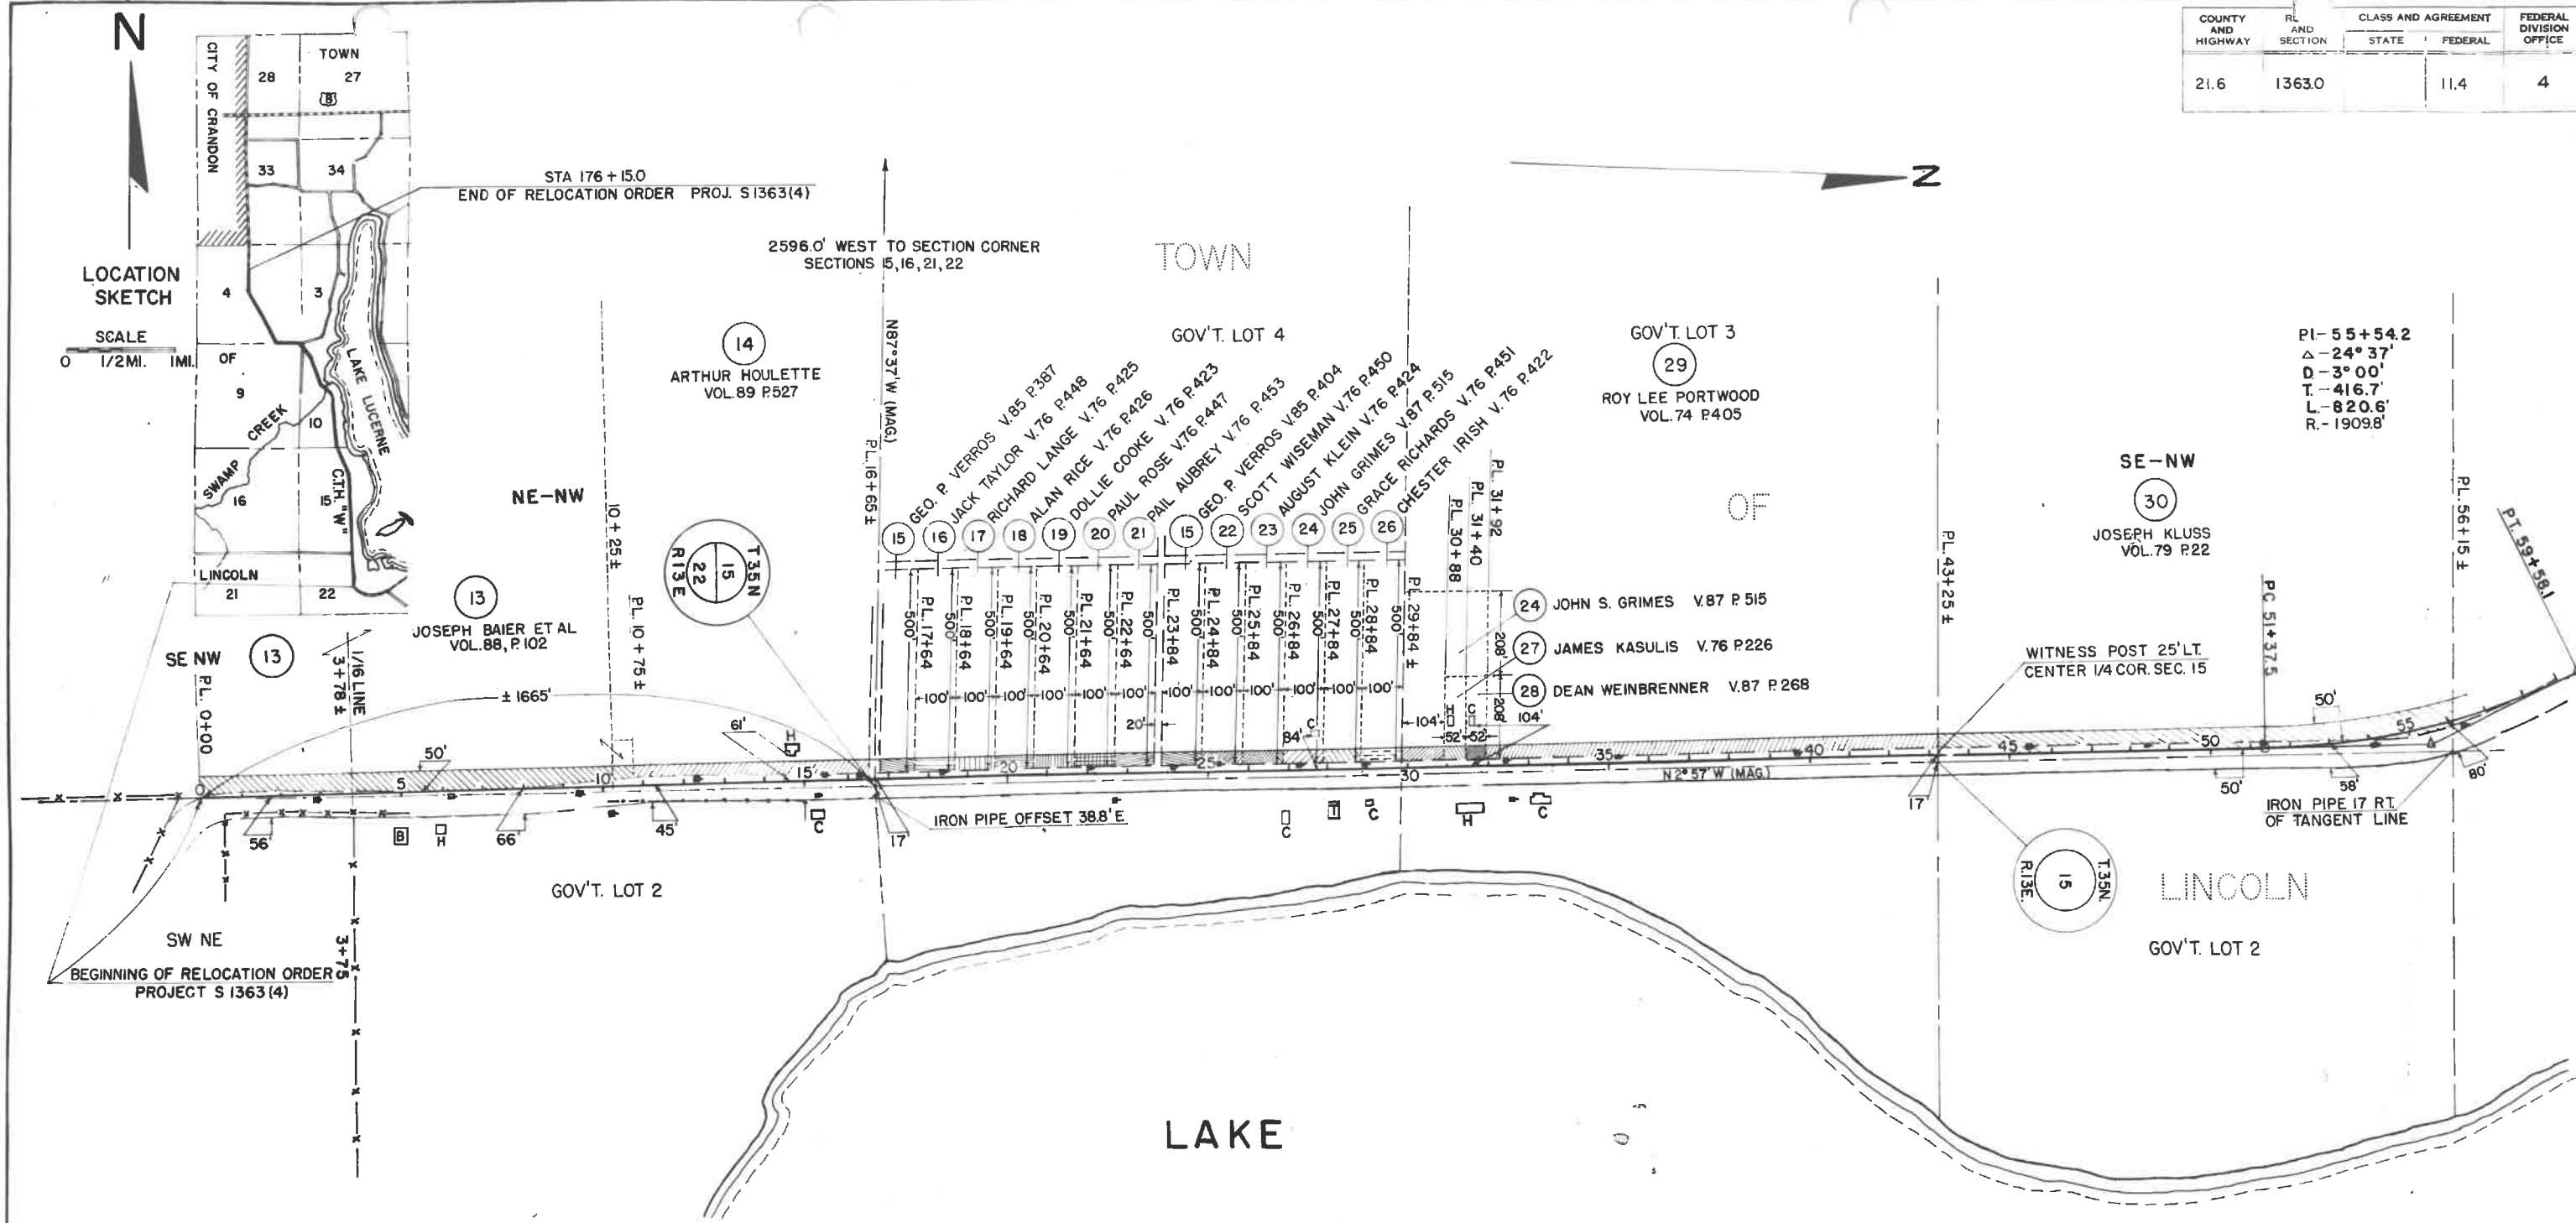


NOTE: ACQUIRE EASEMENTS FOR HIGHWAY PURPOSES EXCEPT AS OTHERWISE NOTED

PAR. NO.	OWNER	ADDRESS	DESCRIPTION	INTEREST REQUIRED	ACRES REQD	ALSO SHEET	PAR. NO.
13	JOSEPH BAIER & IONE (H.W.) & JEAN BOLF	R.F.D. SLINGER, WIS.	PT. SENW & PT. NENW	SEC. 22, T.35N, R.13E	1.12		13
14	ARTHUR HOULETTE & THELMA (H.W.)	4100 31ST. AVENUE KENOSHA, WIS.	PT. NENW	" " "	0.42		14
15	GEORGE P. VERROS, BARBARA P. VERROS, & HARRY P. VERROS	6201 N. MCCLELLAN AVE. CHICAGO 30, ILL.	PT. GOV'T. LOT 4	SEC. 15, T.35N, R.13E	0.44		15
16	JACK TAYLOR & CLINA M. (H.W.)	21403 JEAN AVE. MATTESON, ILL.	PT. GOV'T. LOT 4	" " "	0.08		16
17	RICHARD K. LANGE & JOAN (H.W.)	1954 BERTEAU AVE. CHICAGO, ILL.	PT. GOV'T. LOT 4	" " "	0.08		17
18	ALAN R. RICE & MARIAN N. (H.W.)	504 ALMA AVE. ELMHURST, ILL.	PT. GOV'T. LOT 4	" " "	0.08		18
19	DOLLIE COOKE & ALFRED N. COOKE	217 ADAMS ST. BATAVIA, ILL.	PT. GOV'T. LOT 4	" " "	0.08		19
20	PAUL E. ROSE & RUBY (H.W.)	1658 11TH. ST. MANHATTAN BEACH, CAL.	PT. GOV'T. LOT 4	" " "	0.08		20
21	PAIL B. AUBREY & JOSEPH AUBREY	C/O HOTEL BELPARK 3244 N. CIGERO AVE. CHICAGO, ILL.	PT. GOV'T. LOT 4	" " "	0.08		21
22	SCOTT WISEMAN & MYRTLE E. (H.W.)	ROUTE 2 SPRUCE PINE, NORTH CAROLINA	PT. GOV'T. LOT 4	" " "	0.08		22
23	AUGUST P. KLEIN & MARY JANE (H.W.)	2111 N. 72ND COURT ELMWOOD PARK 35, ILL.	PT. GOV'T. LOT 4	" " "	0.08		23
24	JOHN S. GRIMES & MARY (H.W.) & JOHN PARKISON & ORPHA (H.W.)	R.F.D. CRANDON, WIS.	PT. GOV'T. LOT 4 & PT. GOV'T. LOT 3	" " "	0.15		24
25	GRACE WILSON RICHARDS	6900 S. LA GRANGE ROAD LA GRANGE, ILL.	PT. GOV'T. LOT 4	" " "	0.08		25
26	CHESTER IRISH	LAONA, WIS.	PT. GOV'T. LOT 4	" " "	0.08		26
27	JAMES KASULIS	R.F.D. CRANDON, WIS.	PT. GOV'T. LOT 3	" " "	0.04		27
28	DEAN WEINBRENNER	R.F.D. 2 ALBION, INDIANA	PT. GOV'T. LOT 3	" " "	0.04		28
29	ROY LEE PORTWOOD & ETHEL S. (H.W.)	CRANDON, WIS.	PT. GOV'T. LOT 3	" " "	0.86		29
30	JOSEPH KLUSS & RITA FRANCES (H.W.)	CRANDON, WIS.	PT. SENW	" " "	1.18		30

STATE HIGHWAY COMMISSION OF WISCONSIN
 PLAT OF RIGHT OF WAY REQUIRE
 PROJECT S 1363 (4)
 LAKE LUCERNE - CRAI
 C.T.H. "W" FOREST

SCALE
 0 200 400
 LENGTH - 3.334 MILES
 RIGHT OF WAY STA 0+00 - 56+15.0

COUNTY AND HIGHWAY	RULE AND SECTION	CLASS AND STATE	AGREEMENT FEDERAL	FEDERAL DIVISION OFFICE	SHEET NUMBER
216	13630		11.4	4	4.1

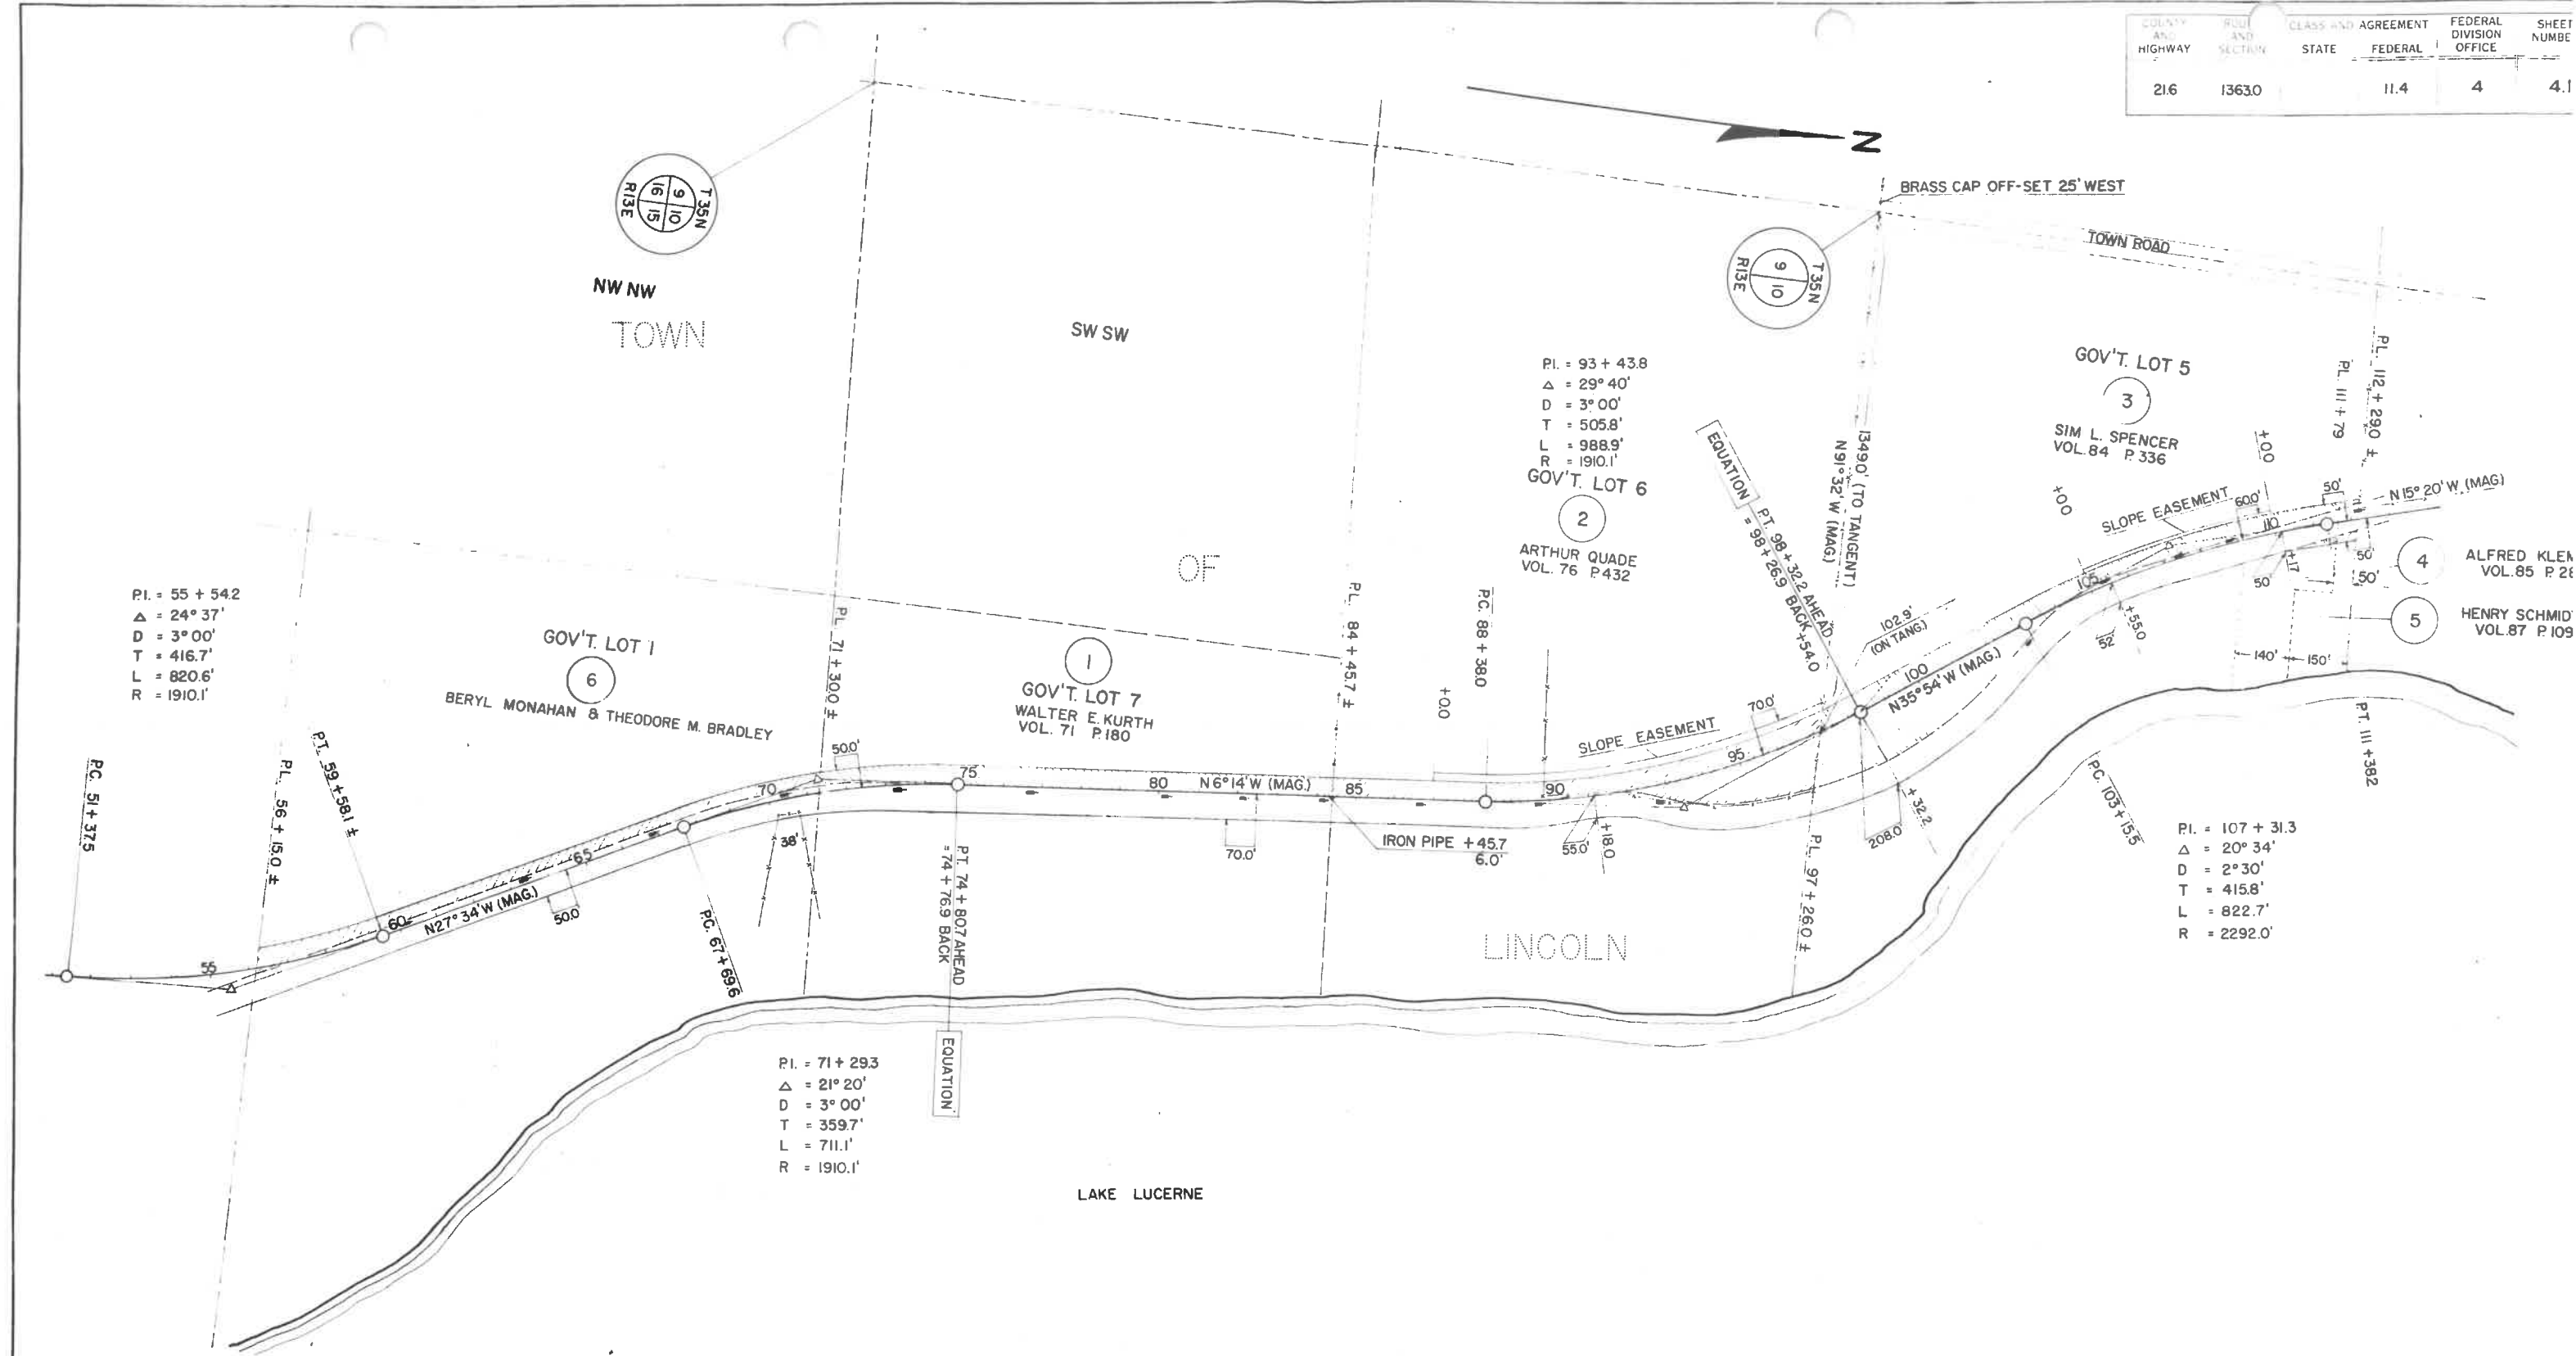

NOTE: ACQUIRE EASEMENTS FOR HIGHWAY PURPOSES EXCEPT AS OTHERWISE NOTED

PAR. NO.	OWNER	ADDRESS	DESCRIPTION	INTEREST REQUIRED	ACRES REQ'D	ALSO SHEET	PAR. NO.
1	WALTER E. KURTH & MILDRED MAE, (H.W.)	R.F.D. CRANDON, WIS.	PT. GOV'T. LOT 7	SEC. 10, T 35N, R13E	1.41		1
2	ARTHUR QUADE & CLARA, (H.W.)	R.F.D. CRANDON, WIS.	PT. GOV'T. LOT 6	SEC. 10, T 35N, R13E	2.37	ALSO L.H.E.	2
3	SIM L. SPENCER & DOROTHY, (H.W.)	1502 PEARL STREET OWENSBORO, KENTUCKY	PT. GOV'T. LOT 5	SEC. 10, T 35N, R13E	2.63	ALSO L.H.E.	3
4	ALFRED KLEMME & VELMA, (H.W.)	2509 ELIZABETH ST. SHEBOYGAN, WIS.	PT. GOV'T. LOT 5	SEC. 10, T 35N, R13E	0.04		4
5	HENRY D. SCHMIDT & EMMA, (H.W.)	R.F.D. 1 SHEBOYGAN, WIS.	PT. GOV'T. LOT 5	SEC. 10, T 35N, R13E	0.03		5
6	BERYL MONAHAN & THEODORE M. BRADLEY	QUARTERS "C" FORT STOREY, VIRGINIA	PT. GOV'T. LOT 1	SEC. 15, T 35N, R13E	1.33		6

STATE HIGHWAY COMMISSION OF WISCONSIN
PLAT OF RIGHT OF WAY REQUIRED
PROJECT S 1363(4)
LAKE LUCERNE - CRANDON FOREST
C.T.H. "W"

SCALE
0 200 400
LENGTH = 3.334 MILES
DATED:

RIGHT OF WAY STA 56 + 15.00 - 112 + 29.00



NOTE: ACQUIRE EASEMENTS FOR HIGHWAY PURPOSES EXCEPT AS OTHERWISE NOTED


PAR. NO.	OWNER	ADDRESS	DESCRIPTION	INTEREST REQUIRED	ACRES REQ'D	ALSO SHEET	PAR. NO.
1	WALTER E. KURTH & MILDRED MAE, (H.W.)	R.F.D.	CRANDON, WIS. PT. GOV'T. LOT 7	SEC. 10, T 35N, R13E	1.41		1
2	ARTHUR QUADE & CLARA, (H.W.)	R.F.D.	CRANDON, WIS. PT. GOV'T. LOT 6	SEC. 10, T 35N, R13E	2.37		2
3	SIM L. SPENCER & DOROTHY, (H.W.)	1502 PEARL STREET	OWENSBORO, KENTUCKY PT. GOV'T. LOT 5	SEC. 10, T 35N, R13E	2.63		3
4	ALFRED KLEMM & VELMA, (H.W.)	2509 ELIZABETH ST.	SHEBOYGAN, WIS. PT. GOV'T. LOT 5	SEC. 10, T 35N, R13E	0.04		4
5	HENRY D. SCHMIDT & EMMA, (H.W.)	R.F.D. 1	SHEBOYGAN, WIS. PT. GOV'T. LOT 5	SEC. 10, T 35N, R13E	0.03		5
6	BERYL MONAHAN & THEODORE M. BRADLEY	QUARTERS "C"	FORT STOREY, VIRGINIA PT. GOV'T. LOT 1	SEC. 15, T 35N, R13E	1.33		6

STATE HIGHWAY COMMISSION OF WISCONSIN
 PLAT OF RIGHT OF WAY REQUIRED
PROJECT S 1363(4)
 LAKE LUCERNE - GRAND C.
 C.T.H. "W" FOREST

SCALE
 0 200 400
 LENGTH = 3.334 MILES
 DATED

RIGHT OF WAY STA 56 + 15.00 - 112 + 29.00

COUNTY AND HIGHWAY	ROUTE AND SECTION	CLASS AND AGREEMENT		FEDERAL DIVISION OFFICE	SHEET NUMBER
		STATE	FEDERAL		
21.6	1363.0		11.4	4	4.2

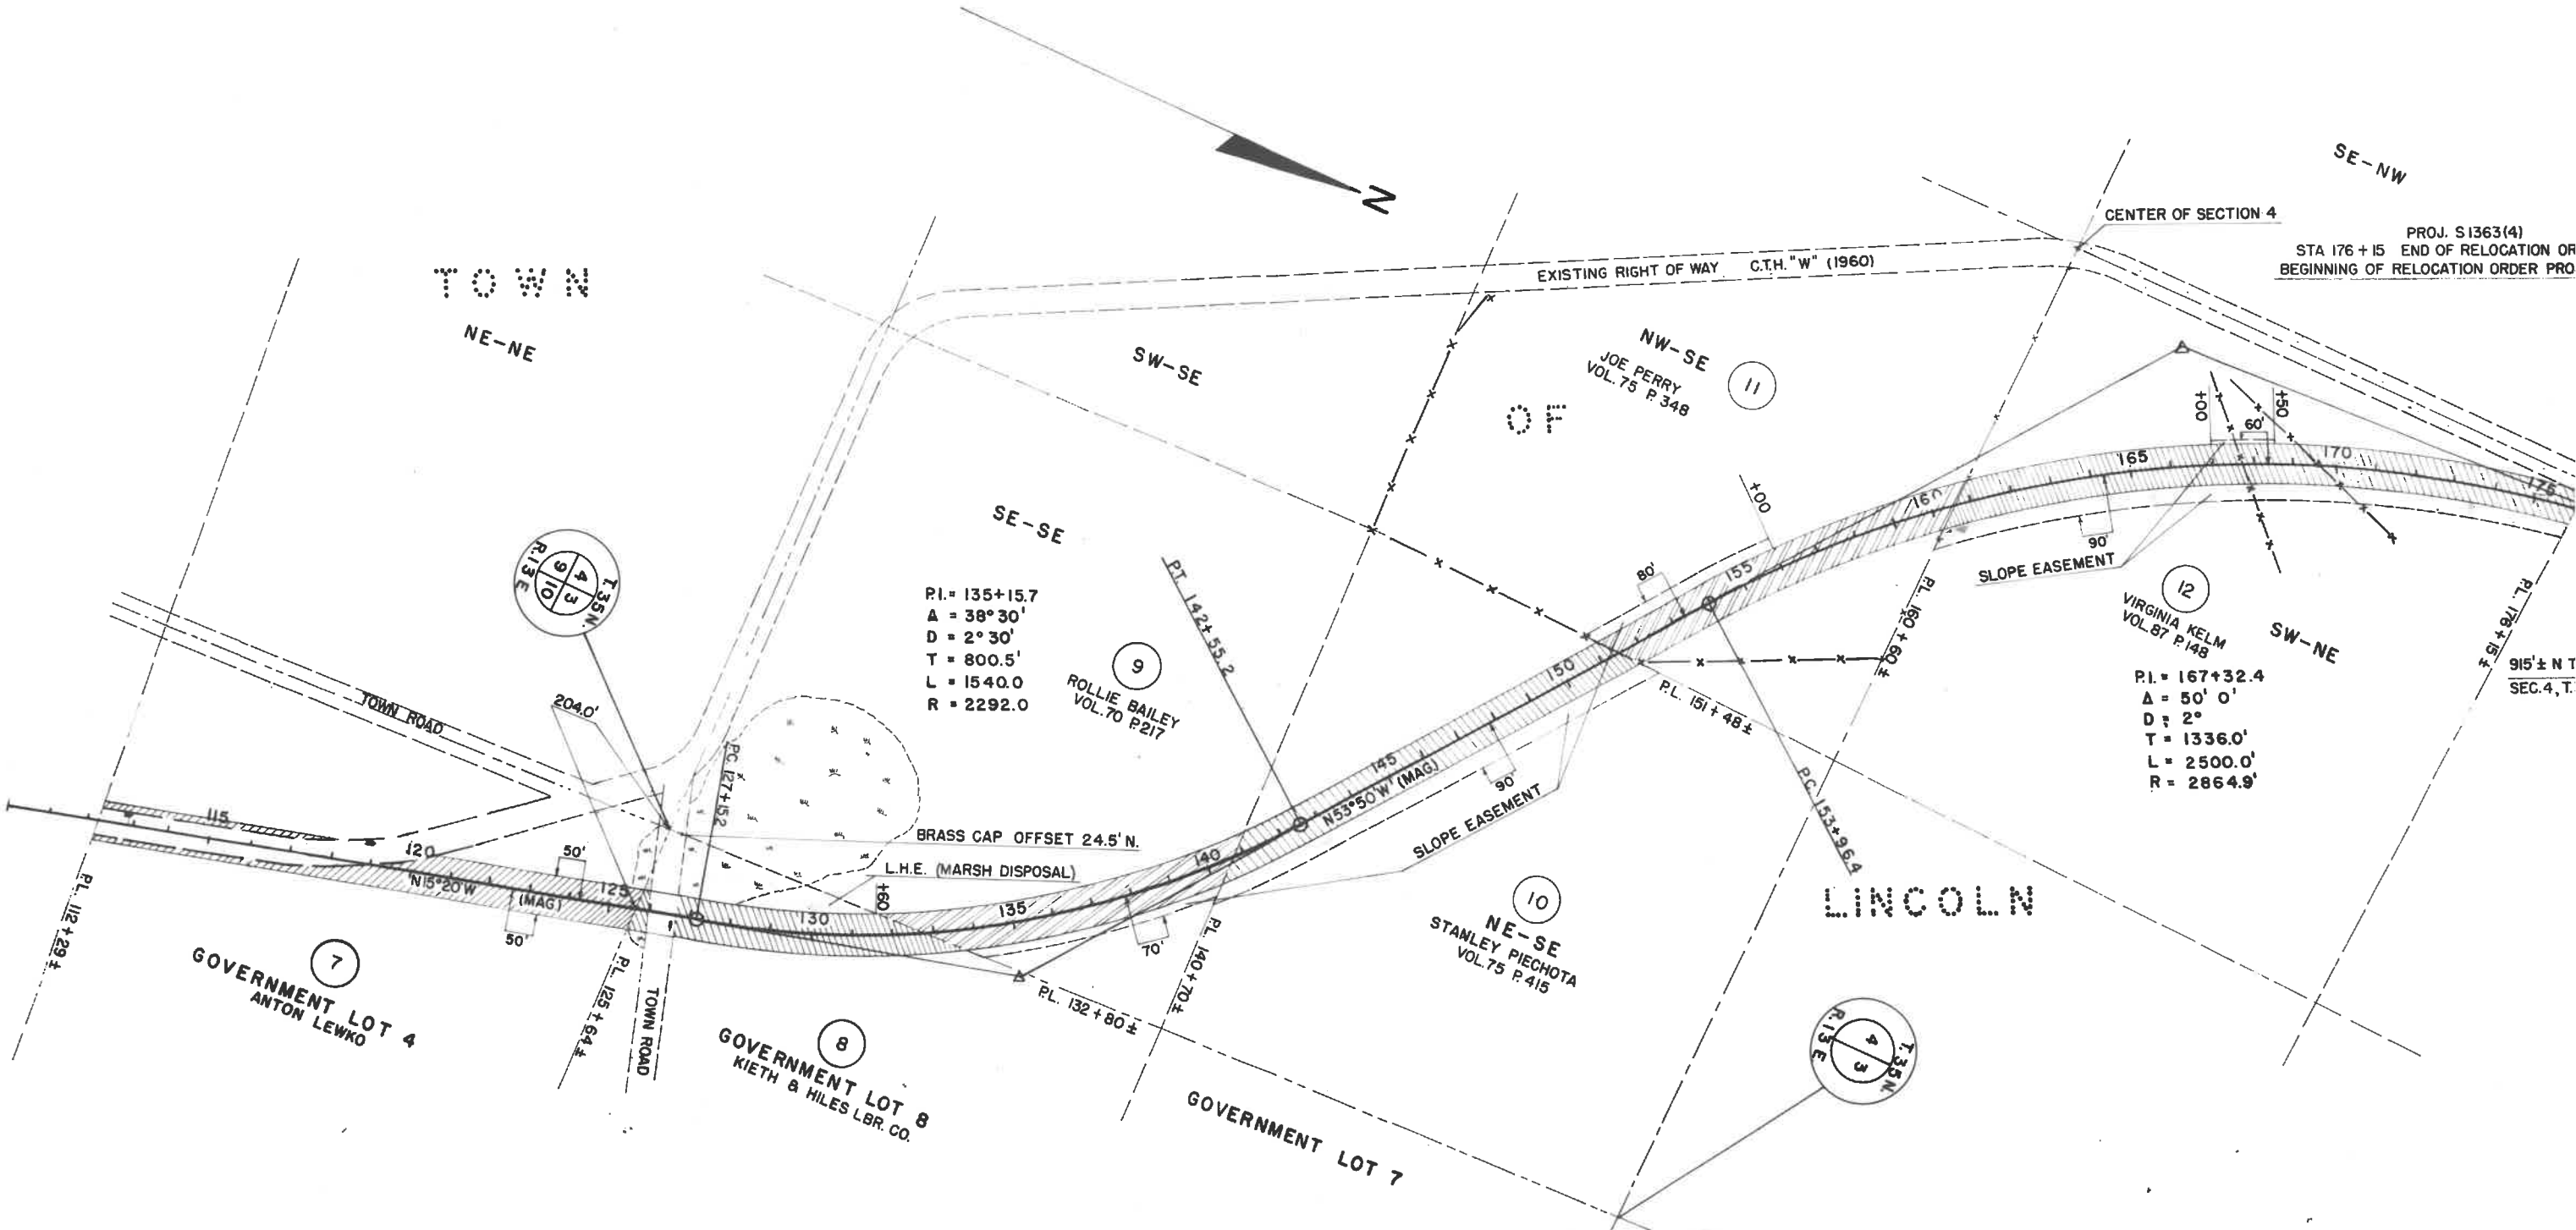


NOTE: ACQUIRE EASEMENTS FOR HIGHWAY PURPOSES EXCEPT AS OTHERWISE NOTED

PAR. NO.	OWNER	ADDRESS	DESCRIPTION	INTEREST REQUIRED	ACRES REQ'D	ALSO SHEET	PAR. NO.
7	ANTON LEWKO & OLGA (H.W.)	1811 S. 43RD. STREET	MILWAUKEE, WIS. GOV'T. LOT 4	SEC. 10, T35N, R13E	1.99		7
8	KIETH & HILES LBR. CO.		CRANDON, WIS. GOV'T. LOT 8	SEC. 3, T35N, R13E	1.49		8
9	ROLLIE BAILEY		CRANDON, WIS. SE SE	SEC. 4, T35N, R13E	1.81		9
10	STANLEY PIECHOTA	317 MAIN STREET	GREEN BAY, WIS. NE SE	SEC. 4, T35N, R13E	2.47		10
11	JOE PERRY		CRANDON, WIS. NW SE	SEC. 4, T35N, R13E	2.09		11
12	VIRGINIA KELM & EARL (HER HUSBAND)	BOX 668	SOUTH BEND, WASHINGTON. SW NE	SEC. 4, T35N, R13E	3.57		12

STATE HIGHWAY COMMISSION OF WISCONSIN
PLAT OF RIGHT OF WAY REQUIRED
PROJECT S 1363 (4)
LAKE LUCERNE - CRANDON
C.T.H. "W" FOREST

SCALE
0 200 400
LENGTH - 3.334 MILES
RIGHT OF WAY STA 112+29 - 176+15

COUNTY AND HIGHWAY	ROUTE AND SECTION	CLASS AND AGREEMENT	FEDERAL DIVISION OFFICE	SHE NUM
21.6	1363.0	STATE	FEDERAL	4

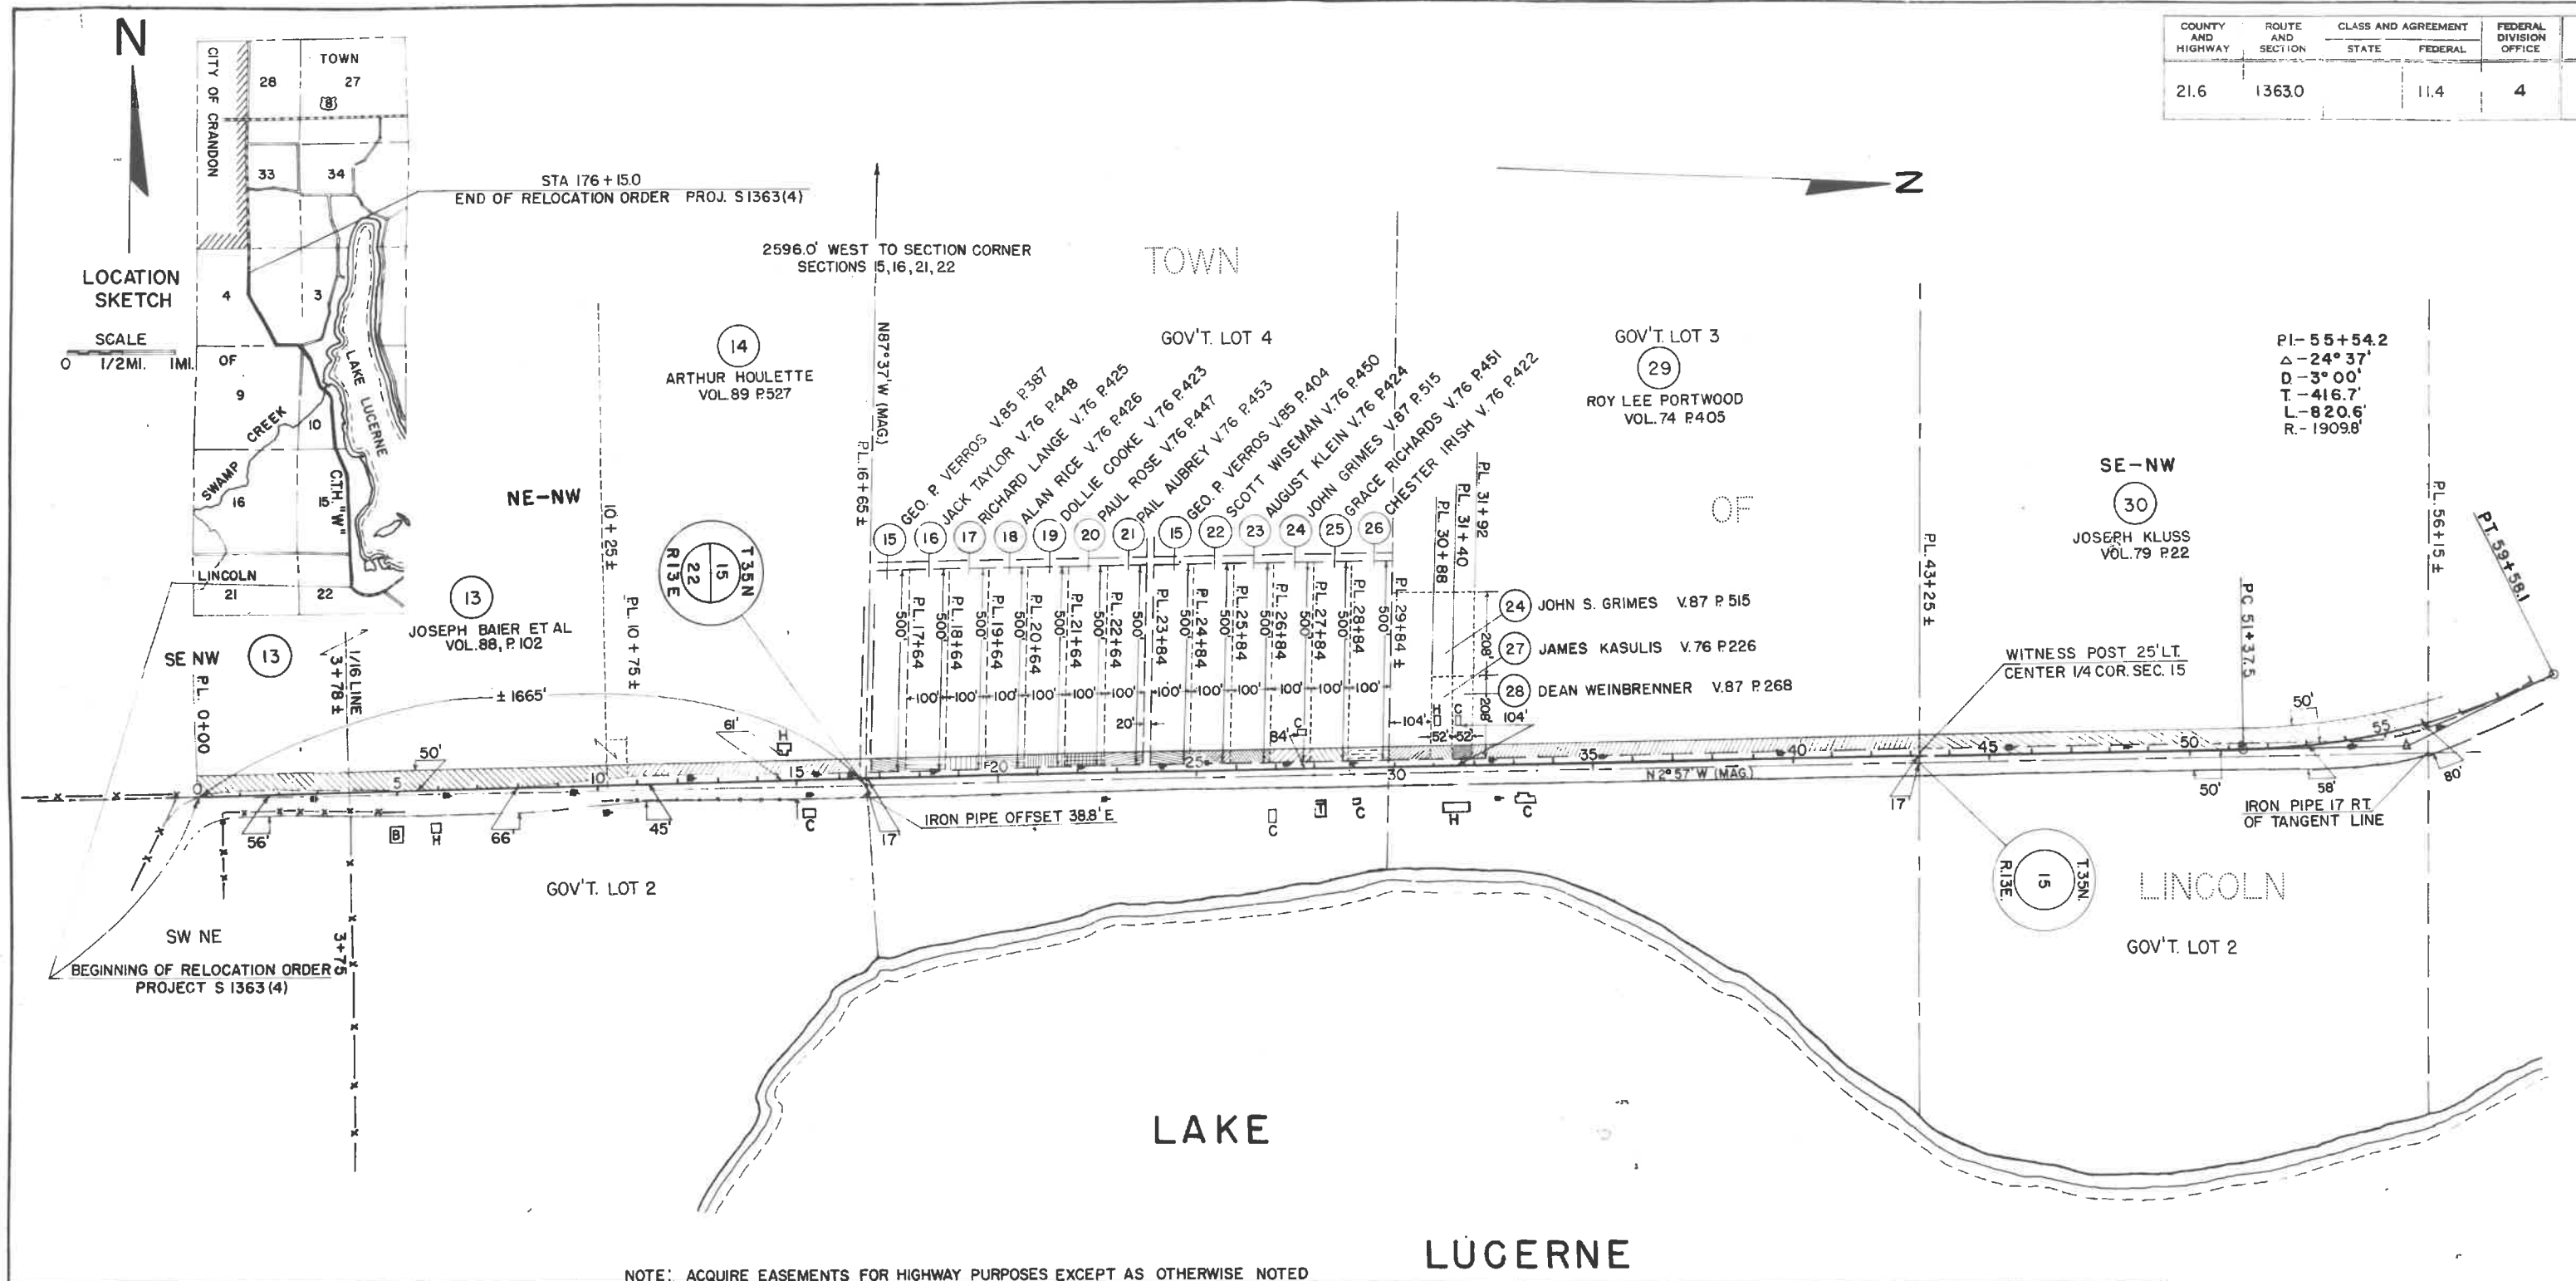

NOTE: ACQUIRE EASEMENTS FOR HIGHWAY PURPOSES EXCEPT AS OTHERWISE NOTED

PAR. NO.	OWNER	ADDRESS	DESCRIPTION	INTEREST REQUIRED	ACRES REQD	ALSO SHEET	PAR. NO.
13	JOSEPH BAIER & IONE (H.W.) & JEAN BOLF	R.F.D.	SLINGER, WIS.	PT. SENW & PT. NENW	SEC. 22, T.35N, R.13E	1.12	13
14	ARTHUR HOULETTE & THELMA (H.W.)	4100 31ST. AVENUE	KENOSHA, WIS.	PT. NENW	" " "	0.42	14
15	GEORGE P. VERROS, BARBARA P. VERROS, & HARRY P. VERROS	6201 N. MCCLELLAN AVE.	CHICAGO 30, ILL.	PT. GOV'T. LOT 4	SEC. 15, T.35N, R.13E	0.44	15
16	JACK TAYLOR & CLINA M. (H.W.)	21403 JEAN AVE.	MATTESON, ILL.	PT. GOV'T. LOT 4	" " "	0.08	16
17	RICHARD K. LANGE & JOAN (H.W.)	1954 BERTEAU AVE.	CHICAGO, ILL.	PT. GOV'T. LOT 4	" " "	0.08	17
18	ALAN R. RICE & MARIAN N. (H.W.)	504 ALMA AVE.	ELMHURST, ILL.	PT. GOV'T. LOT 4	" " "	0.08	18
19	DOLLIE COOKE & ALFRED N. COOKE	217 ADAMS ST.	BATAVIA, ILL.	PT. GOV'T. LOT 4	" " "	0.08	19
20	PAUL E. ROSE & RUBY (H.W.)	1658 11TH ST.	MANHATTAN BEACH, CAL.	PT. GOV'T. LOT 4	" " "	0.08	20
21	PAUL B. AUBREY & JOSEPH AUBREY	C/O HOTEL BELPARK 3244 N. CIGERO AVE.	CHICAGO, ILL.	PT. GOV'T. LOT 4	" " "	0.08	21
22	SCOTT WISEMAN & MYRTLE E. (H.W.)	ROUTE 2	SPRUCE PINE, NORTH CAROLINA	PT. GOV'T. LOT 4	" " "	0.08	22
23	AUGUST P. KLEIN & MARY JANE (H.W.)	2111 N.72 ND. COURT	ELMWOOD PARK 35, ILL.	PT. GOV'T. LOT 4	" " "	0.08	23
24	JOHN S. GRIMES & MARY (H.W.) & JOHN PARKISON & ORPHA (H.W.)	R.F.D.	CRANDON, WIS.	PT. GOV'T. LOT 4 & PT. GOV'T. LOT 3	" " "	0.15	24
25	JOHN S. GRIMES & MARY (H.W.) & JOHN PARKISON & ORPHA (H.W.)	6900 S. LA GRANGE ROAD	LA GRANGE, ILL.	PT. GOV'T. LOT 4	" " "	0.08	25
26	CHESTER IRISH	R.F.D.	LAONA, WIS.	PT. GOV'T. LOT 4	" " "	0.08	26
27	JAMES KASULIS	R.F.D. 2	CRANDON, WIS.	PT. GOV'T. LOT 3	" " "	0.04	27
28	DEAN WEINBRENNER	R.F.D. 2	ALBION, INDIANA	PT. GOV'T. LOT 3	" " "	0.04	28
29	ROY LEE PORTWOOD & ETHEL S. (H.W.)		CRANDON, WIS.	PT. GOV'T. LOT 3	" " "	0.86	29
30	JOSEPH KLUS & RITA FRANCES (H.W.)		CRANDON, WIS.	PT. SENW	" " "	1.18	30

STATE HIGHWAY COMMISSION OF WISCONSIN
 PLAT OF RIGHT OF WAY REQUIRE
 PROJECT S 1363 (4)
 LAKE LUCERNE - CRA
 C.T.H. "W" FOREST

SCALE
 0 200 400
 LENGTH - 3.334 MILES
 RIGHT OF WAY STA 0+00 - 56+15.0