


| COUNTY<br>AND<br>HIGHWAY | ROUTE<br>AND<br>SECTION | CLASS AND AGREEMENT |         | FEDERAL<br>DIVISION<br>OFFICE | SHEET<br>NUMBER | TOTAL<br>SHEETS |
|--------------------------|-------------------------|---------------------|---------|-------------------------------|-----------------|-----------------|
|                          |                         | STATE               | FEDERAL |                               |                 |                 |
| 21.6                     | 1363.0                  |                     | II.1    | WIS.<br>5N                    | 41              |                 |

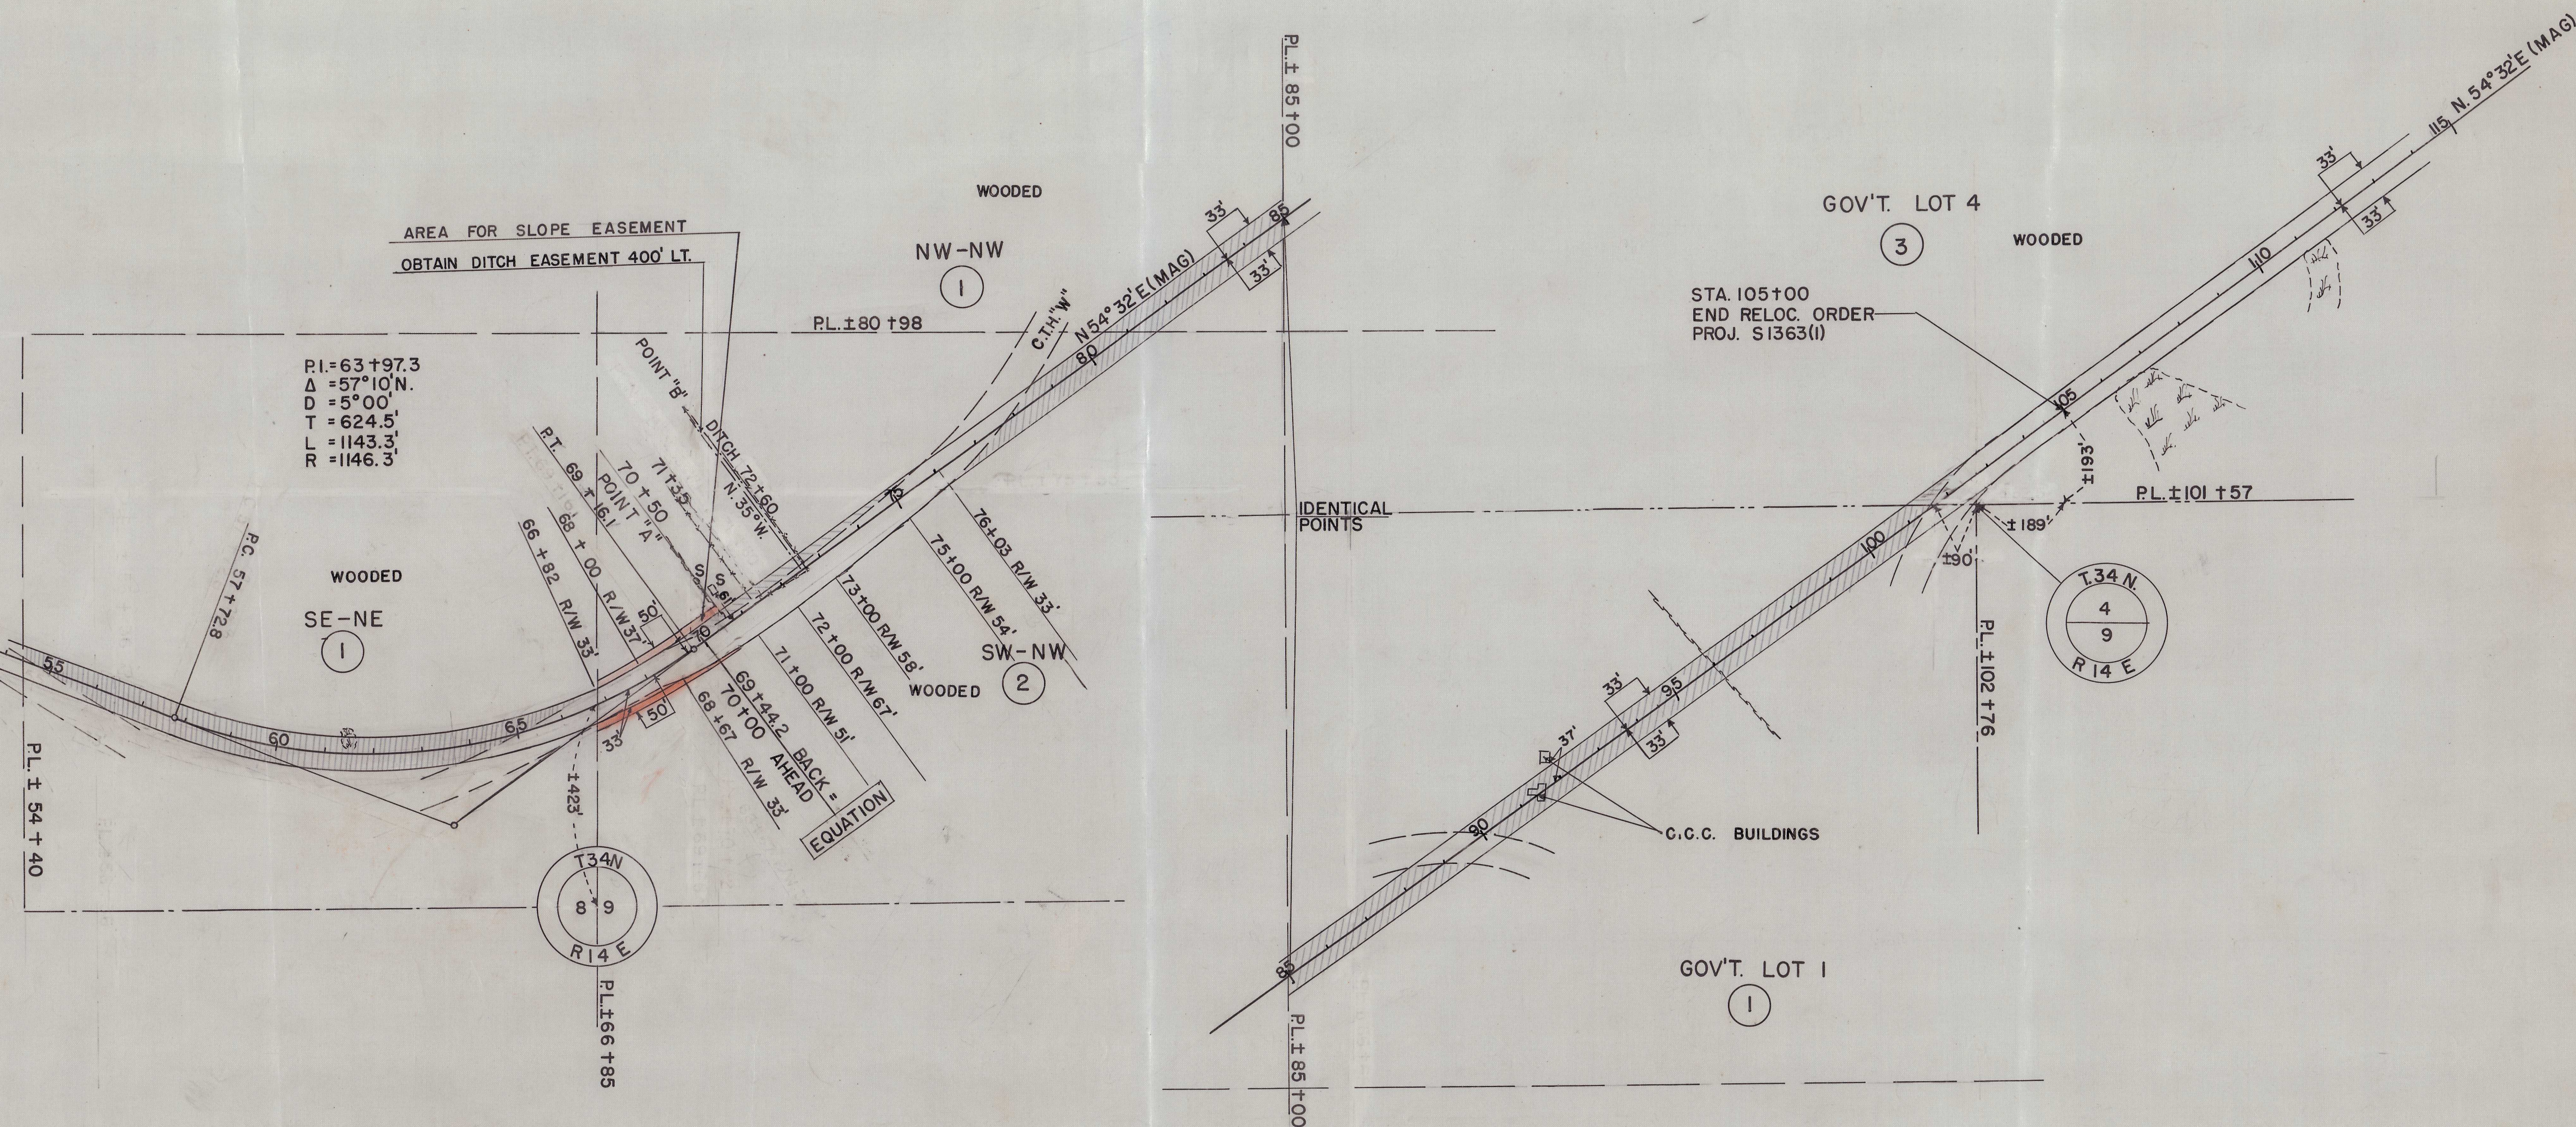

TOWN OF FREEDOM

[illegible]

STATE HIGHWAY COMMISSION OF WISCONSIN

### PLAT OF RIGHT OF WAY REQUIRED

PROJECT SI363 (I)

GRANDON - WABENO RO.

FOREST COUN

C.T.H. NO. "W"

FOREST COUN

NOTEBOOK: 8156

LENGTH = 1.6522 MILES

SCALE



0 200 400

DATED MAY 26, 19

51363 (1)