


COUNTY AND HIGHWAY	ROUTE AND SECTION	CLASS AND AGREEMENT		FEDERAL DIVISION OFFICE	SHEET NUMBER	TOTAL SHEETS
		STATE	FEDERAL			
21.6	1363.0		11.4	4	4	

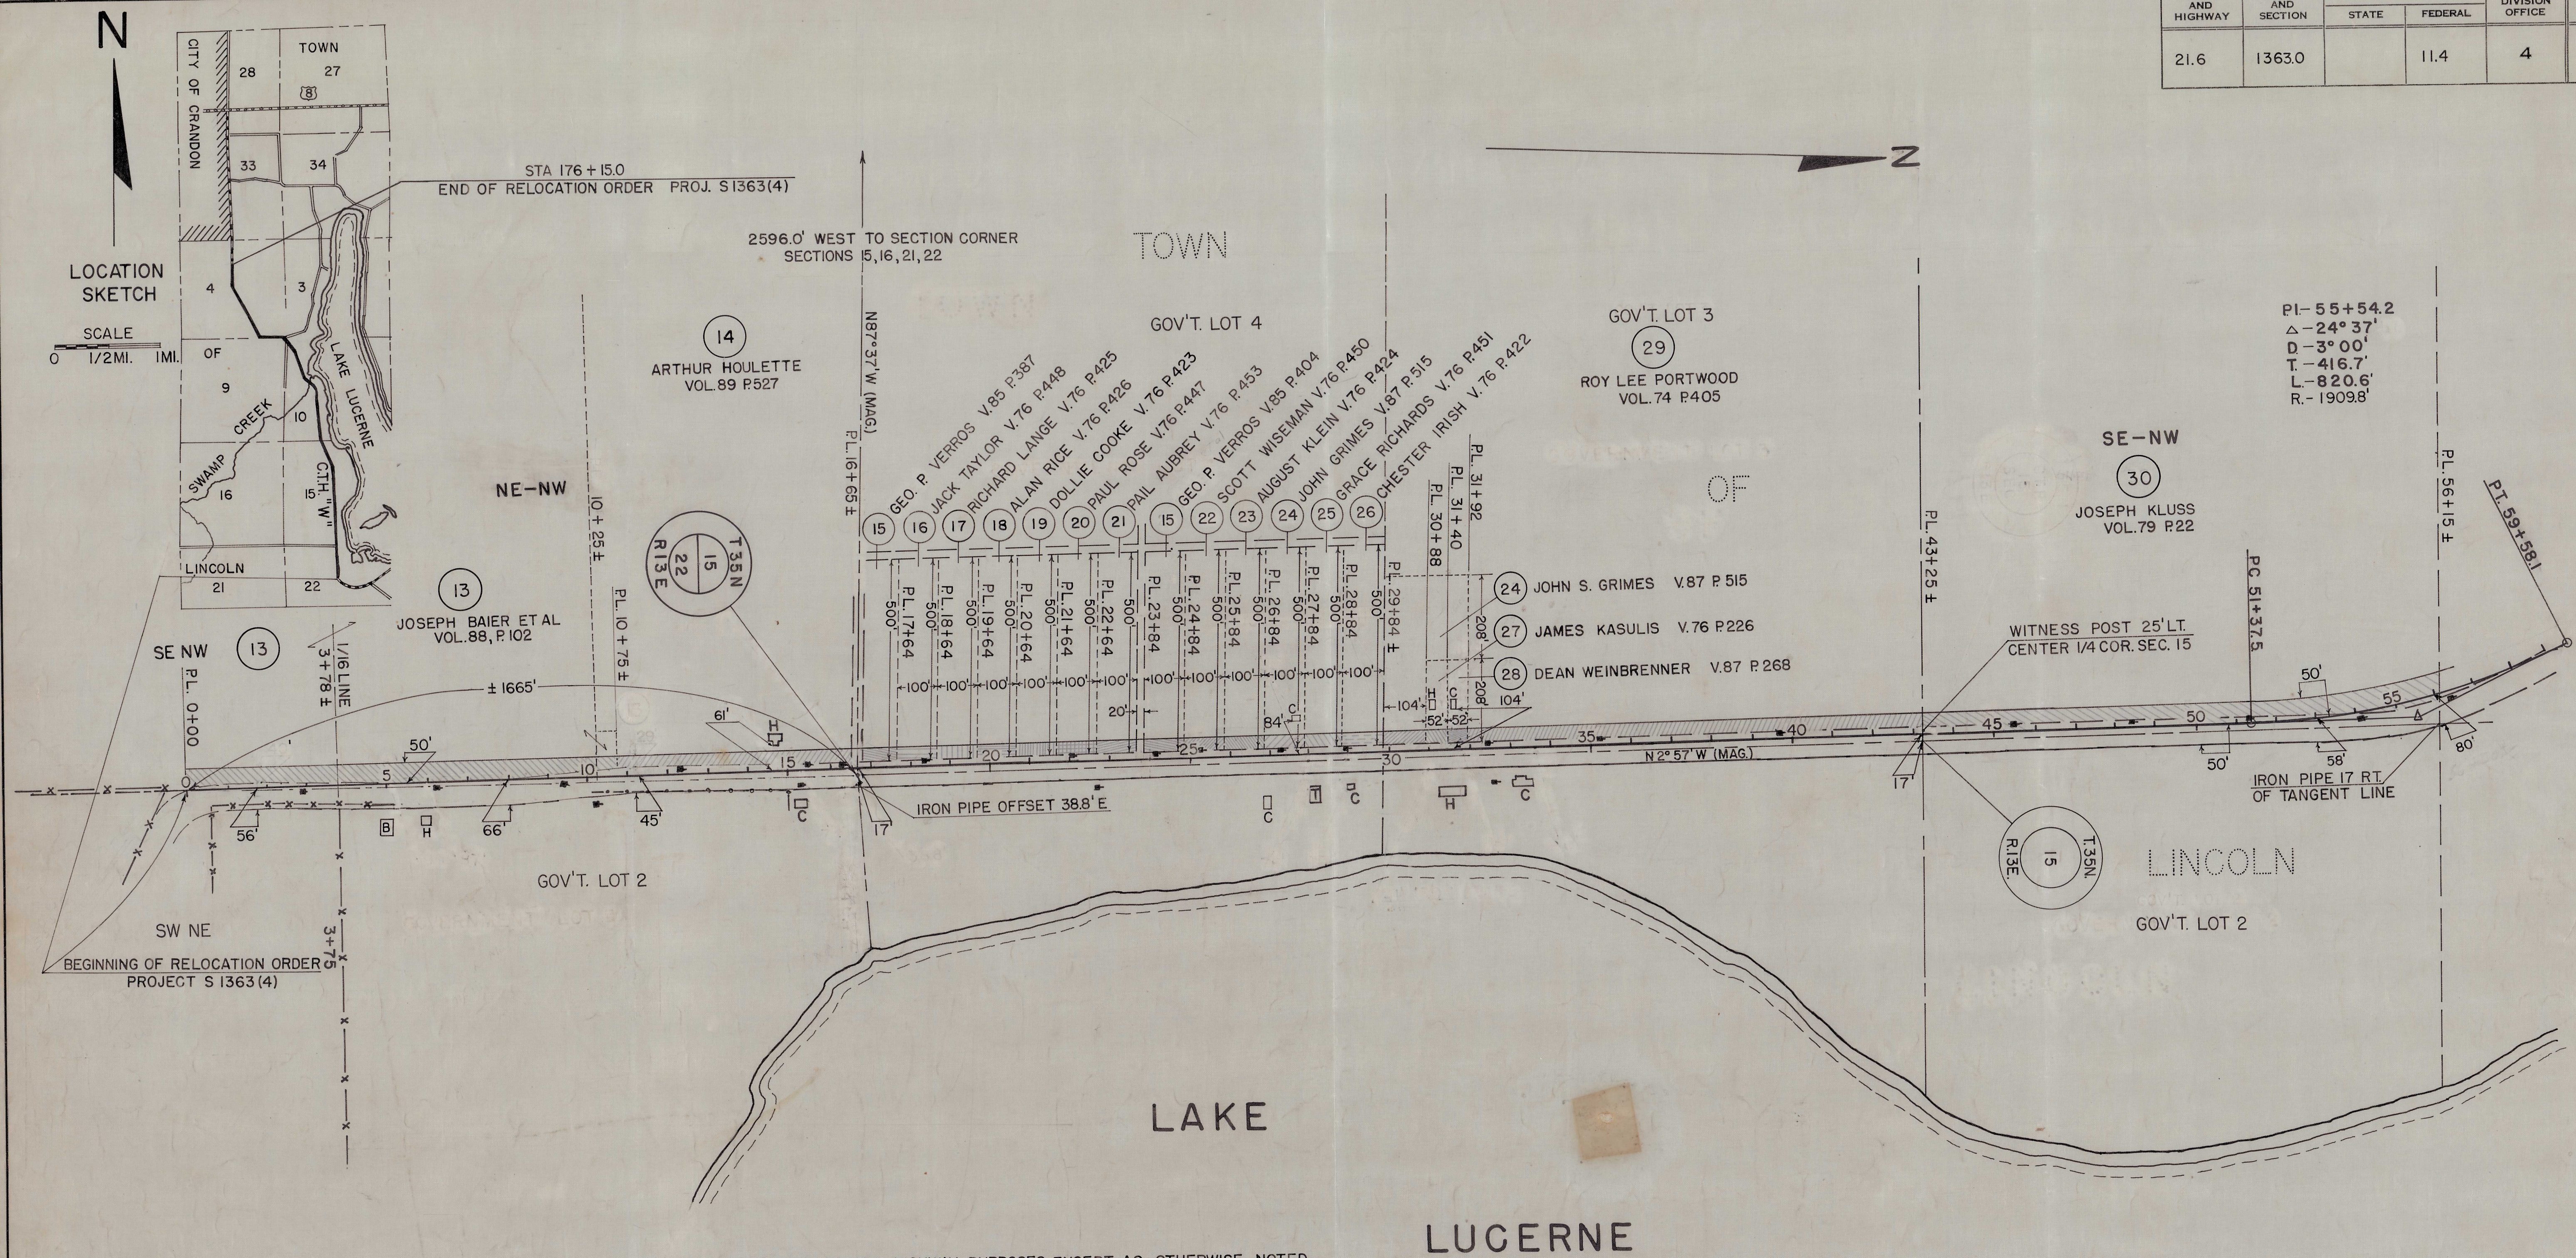

NOTE: ACQUIRE EASEMENTS FOR HIGHWAY PURPOSES EXCEPT AS OTHERWISE NOTED

PAR. NO.	OWNER	ADDRESS	DESCRIPTION	INTEREST REQUIRED	ACRES REQD	ALSO SHEET	PAR. NO.
13	JOSEPH BAIER & IONE (H.W.) & JEAN BOLF	R.F.D.	SLINGER, WIS.	PT. SENW & PT. NENW	SEC. 22, T35N, R13E	1.12	13
14	ARTHUR HOULETTE & THELMA (H.W.)	4100 31ST AVENUE	KENOSHA, WIS.	PT. NENW	" " "	0.42	14
15	GEORGE P. VERROS, BARBARA P. VERROS, & HARRY P. VERROS	6201 N. MCCLELLAN AVE.	CHICAGO 30, ILL.	PT. GOV'T. LOT 4	SEC. 15, T35N, R13E	0.44	15
16	JACK TAYLOR & CLINA M. (H.W.)	21403 JEAN AVE.	MATTESON, ILL.	PT. GOV'T. LOT 4	" " "	0.08	16
17	RICHARD K. LANGE & JOAN (H.W.)	1954 BERTEAU AVE.	CHICAGO, ILL.	PT. GOV'T. LOT 4	" " "	0.08	17
18	ALAN R. RICE & MARIAN N. (H.W.)	504 ALMA AVE.	ELMHURST, ILL.	PT. GOV'T. LOT 4	" " "	0.08	18
19	DOLLIE COOKE & ALFRED N. COOKE	217 ADAMS ST.	BATAVIA, ILL.	PT. GOV'T. LOT 4	" " "	0.08	19
20	PAUL E. ROSE & RUBY (H.W.)	1658 11TH ST.	MANHATTAN BEACH, CAL.	PT. GOV'T. LOT 4	" " "	0.08	20
21	PAIL B. AUBREY & JOSEPH AUBREY	C/O HOTEL BELPARK 3244 N. CIGERO AVE.	CHICAGO, ILL.	PT. GOV'T. LOT 4	" " "	0.08	21
22	SCOTT WISEMAN & MYRTLE E. (H.W.)	ROUTE 2	SPRUCE PINE, NORTH CAROLINA	PT. GOV'T. LOT 4	" " "	0.08	22
23	AUGUST P. KLEIN & MARY JANE (H.W.)	2111 N.72 ND. COURT	ELMWOOD PARK 35, ILL.	PT. GOV'T. LOT 4	" " "	0.15	23
24	JOHN S. GRIMES & MARY (H.W.) & JOHN PARKISON & ORPHA (H.W.)	R.F.D.	CRANDON, WIS.	PT. GOV'T. LOT 4 & PT. GOV'T. LOT 3	" " "	0.08	24
25	JOHN S. GRIMES & MARY (H.W.) & JOHN PARKISON & ORPHA (H.W.)	6900 S. LA GRANGE ROAD	LA GRANGE, ILL.	PT. GOV'T. LOT 4	" " "	0.08	25
26	CHESTER IRISH	R.F.D.	LAONA, WIS.	PT. GOV'T. LOT 4	" " "	0.04	26
27	JAMES KASULIS	R.F.D. 2	CRANDON, WIS.	PT. GOV'T. LOT 3	" " "	0.04	27
28	DEAN WEINBRENNER		ALBION, INDIANA	PT. GOV'T. LOT 3	" " "	0.86	28
29	ROY LEE PORTWOOD & ETHEL S. (H.W.)		CRANDON, WIS.	PT. GOV'T. LOT 3	" " "	1.18	29
30	JOSEPH KLUSSE & RITA FRANCES (H.W.)		CRANDON, WIS.	PT. SENW	" " "		30

STATE HIGHWAY COMMISSION OF WISCONSIN

PLAT OF RIGHT OF WAY REQUIRED

PROJECT S 1363 (4)

LAKE LUCERNE - CRANDON ROAD

G.T.H. "W"

FOREST COUNTY

SCALE

0 200 400

APR. 11, 1961

DATED JAN. 17, 1961

RIGHT OF WAY STA 0+00 - 56+15.0

S 1363(4)

4