
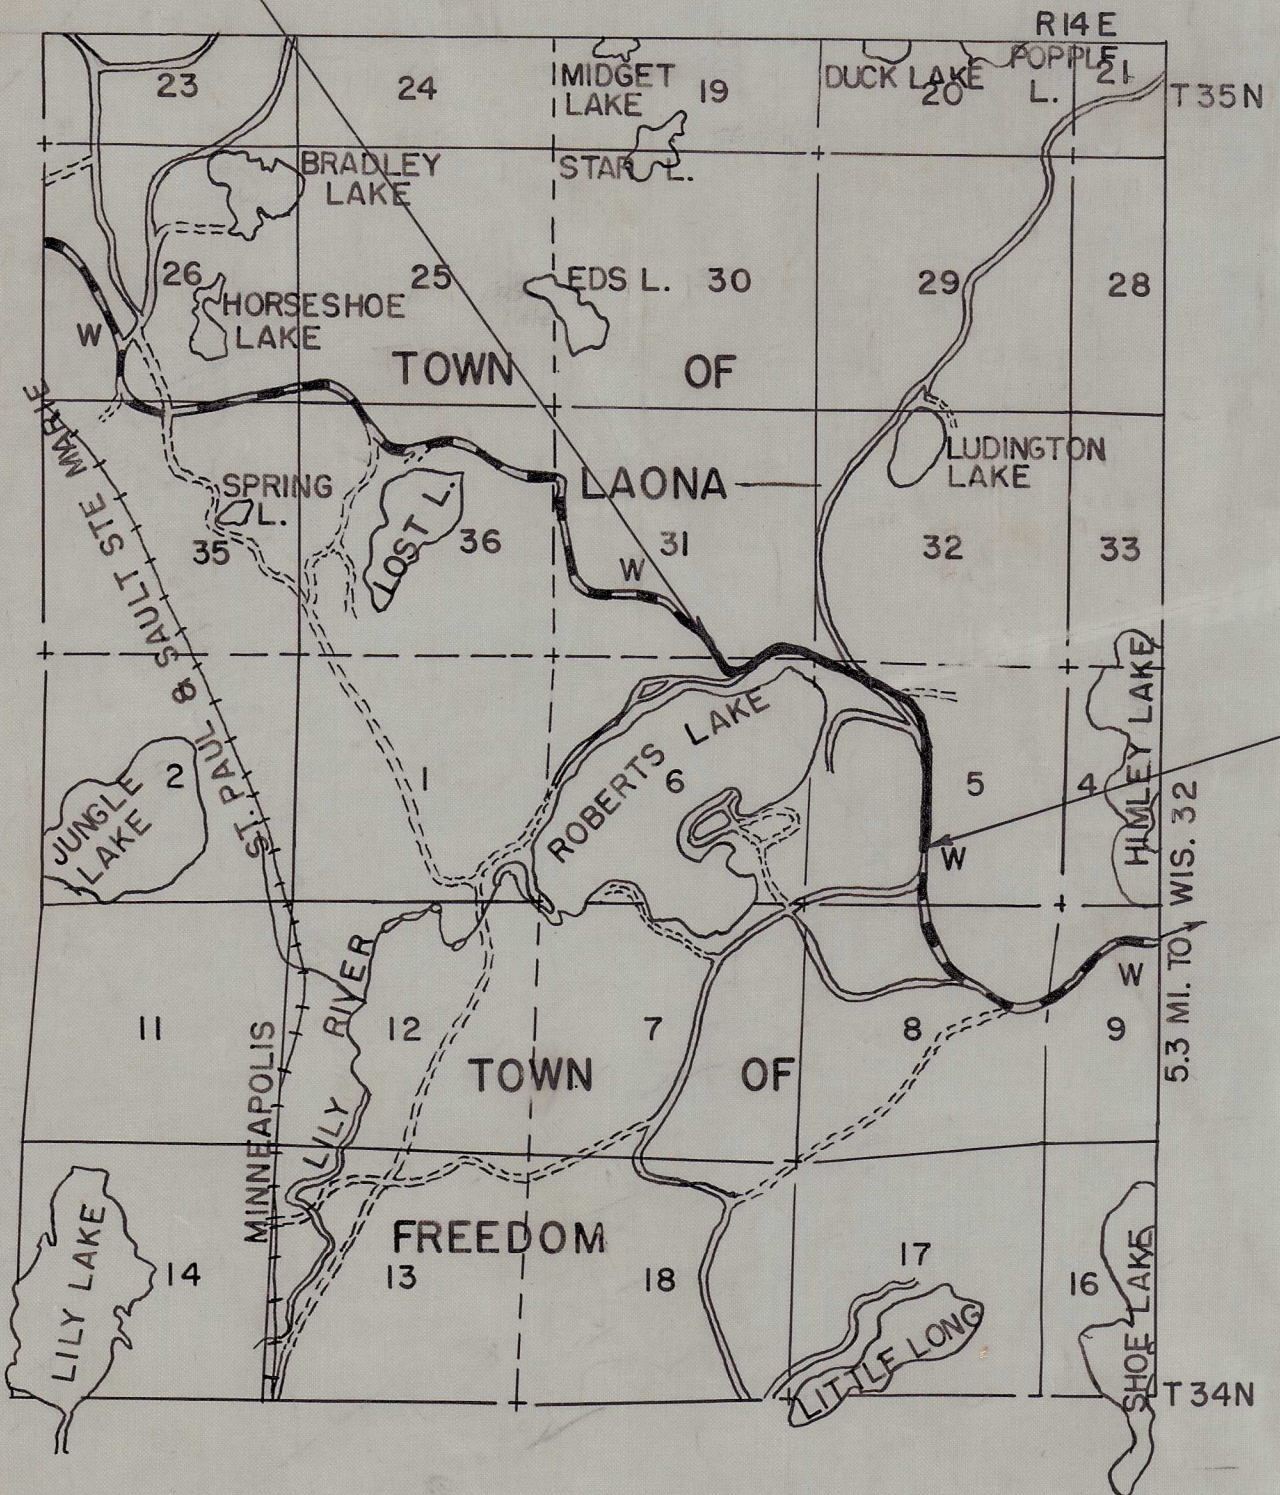


5 Prints

PI = 11+53.4  
Δ = 67° 46'  
D = 28°  
T = 1384'  
L = 242'  
R = 206.7'

| COUNTY AND HIGHWAY | ROUTE AND SECTION | CLASS AND AGREEMENT |         | FEDERAL DIVISION OFFICE | SHEET NUMBER | TOTAL SHEETS |
|--------------------|-------------------|---------------------|---------|-------------------------|--------------|--------------|
|                    |                   | STATE               | FEDERAL |                         |              |              |
| 21.6               | 1363.0            |                     | 11.2    | 4                       | 4.0          |              |

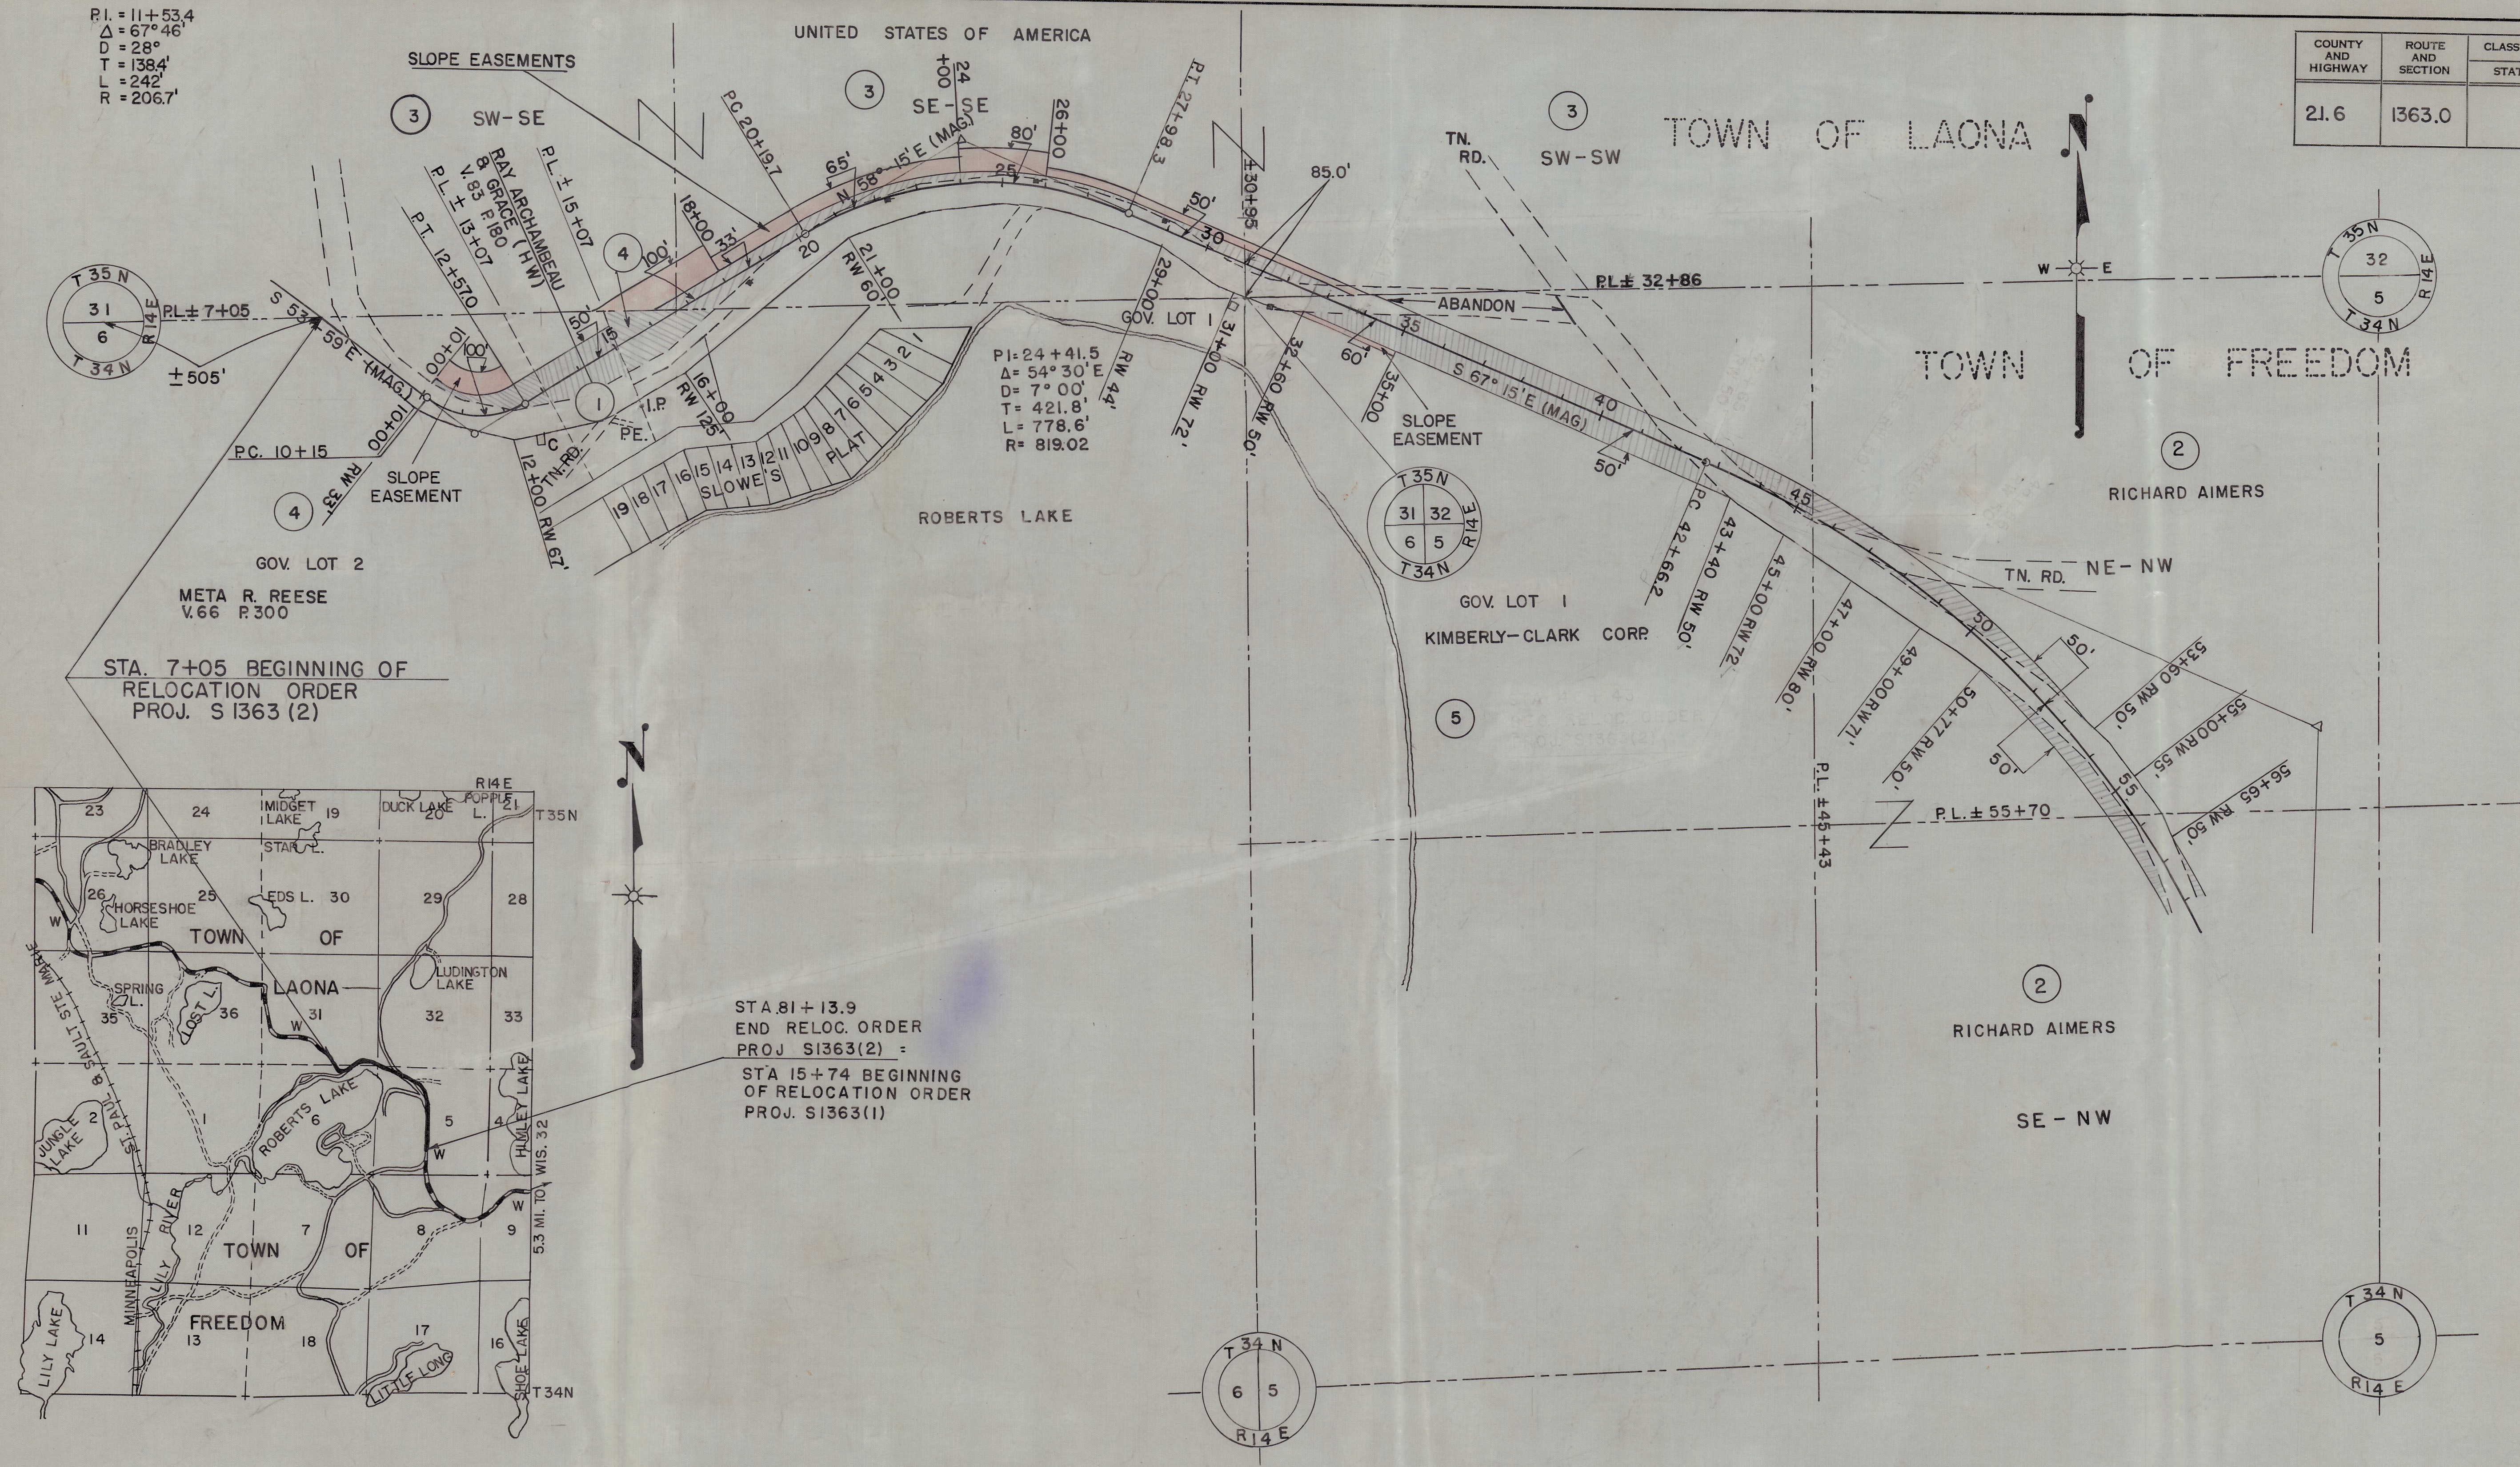

STA 81+13.9  
END RELOC. ORDER  
PROJ. S1363(2) =  
STA 15+74 BEGINNING  
OF RELOCATION ORDER  
PROJ. S1363(1)

| PAR. NO. | OWNER                       | ADDRESS                            | MORTGAGEE | ADDRESS | DESCRIPTION                                                      | ACRES TO BE ACQUIRED |        |       | INTEREST REQUIRED | PAR. NO. |
|----------|-----------------------------|------------------------------------|-----------|---------|------------------------------------------------------------------|----------------------|--------|-------|-------------------|----------|
|          |                             |                                    |           |         |                                                                  | IMP.                 | UNIMP. | MARSH |                   |          |
| 1        | RAY ARCHAMBEAU & GRACE (HW) | WABENO, WIS.                       | NONE      |         | PART OF GOV. LOT 2 SEC. 6 T 34N, R 14E                           |                      |        |       | 0.47              | 1        |
| 2        | RICHARD AIMERS              | 1110 SO. ONEIDA<br>GREEN BAY, WIS. |           |         | NE - NW SEC. 5 T 34N, R 14E                                      |                      |        |       | 0.69              | 2        |
| 3        | UNITED STATES OF AMERICA    |                                    |           |         | SW-SE & SE-SE SEC. 31 T 35N, R 14E<br>SW-SW SEC. 32 T 35N, R 14E |                      |        |       | 1.03              | 3        |
| 4        | META R. REESE               | WABENO, WIS.                       | NONE      |         | GOV. LOT 2 SEC. 6 T 34N, R 14E                                   |                      |        |       | 0.67              | 4        |
| 5        | KIMBERLY-CLARK CORP.        | NEENAH, WIS.                       | NONE      |         | GOV. LOT 1 SEC. 5 T 34N, R 14E                                   |                      |        |       | 2.04              | 5        |

STATE HIGHWAY COMMISSION OF WISCONSIN  
PLAT OF RIGHT OF WAY REQUIRED  
PROJECT S1363(2)  
GRANDON WABENO ROAD  
FOREST COUNTY

C. T. H. "W"

NOTEBOOK: 8357  
LENGTH = 1.403 MILES

SCALE  
0 200 400  
REVISED MARCH 27, 1958  
DATED JAN. 17, 1958

S 1363(2)