


5 Prints

| COUNTY<br>AND<br>HIGHWAY | ROUTE<br>AND<br>SECTION | CLASS AND AGREEMENT |         | FEDERAL<br>DIVISION<br>OFFICE | SHEET<br>NUMBER | TOTAL<br>SHEETS |
|--------------------------|-------------------------|---------------------|---------|-------------------------------|-----------------|-----------------|
|                          |                         | STATE               | FEDERAL |                               |                 |                 |
| 21.6                     | 1363.0                  |                     | 11.2    | 4                             | 4.1             |                 |

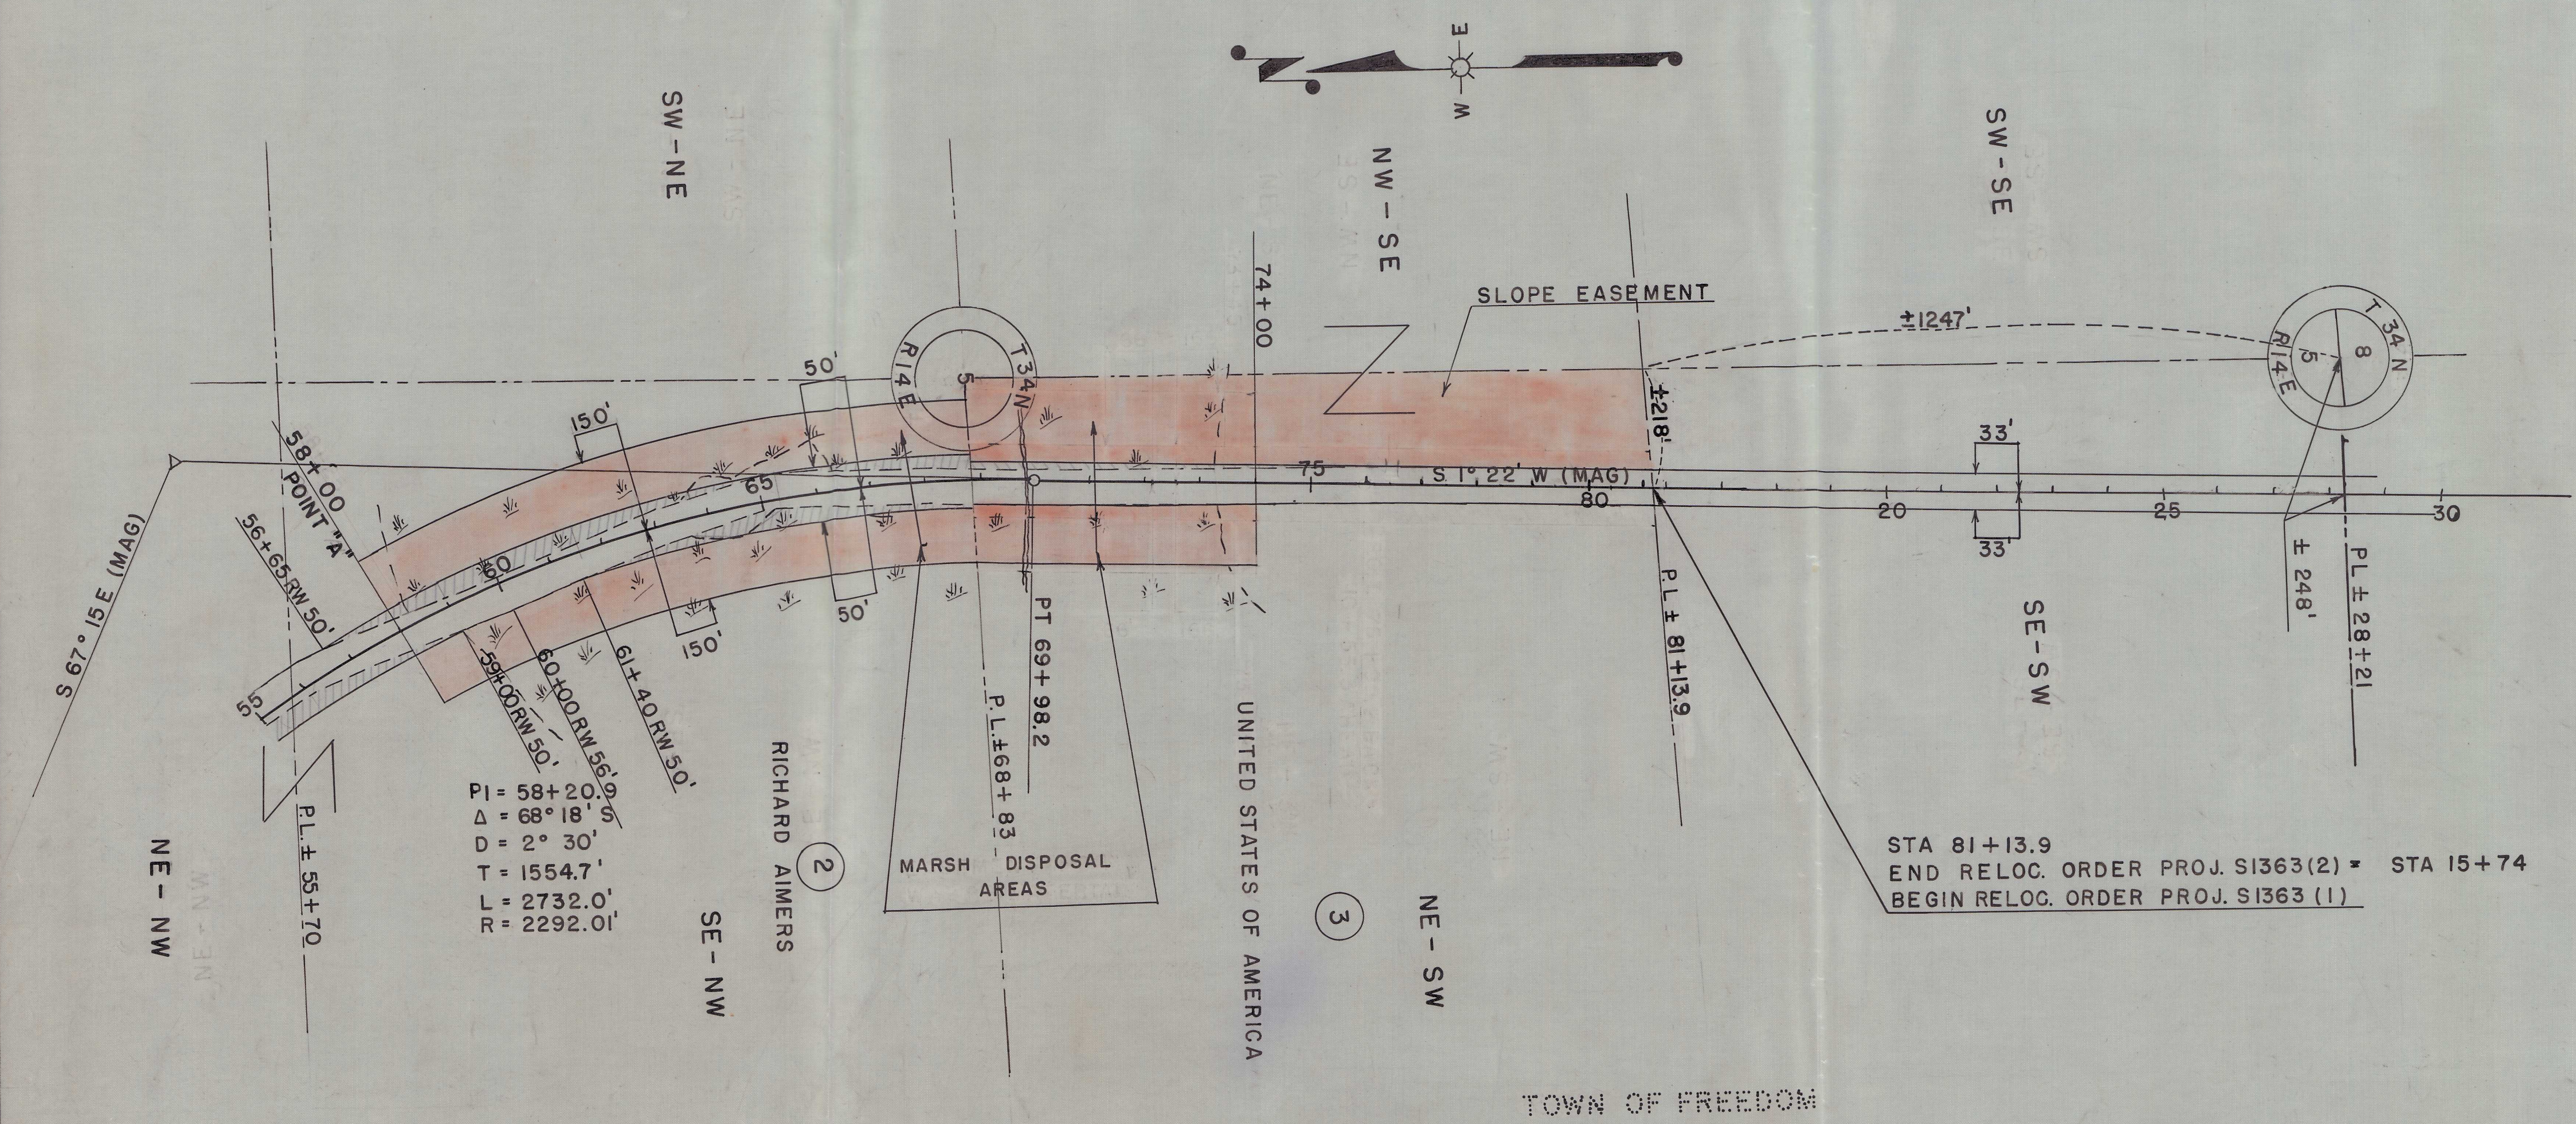

NOTE: ACQUIRE EASEMENTS FOR HIGHWAY PURPOSES EXCEPT AS OTHERWISE NOTED.

| PAR.<br>NO. | OWNER                    | ADDRESS                            | MORTGAGEE | ADDRESS | DESCRIPTION              | ACRES TO BE ACQUIRED |        |       |       | INTEREST REQUIRED  | PAR.<br>NO. |
|-------------|--------------------------|------------------------------------|-----------|---------|--------------------------|----------------------|--------|-------|-------|--------------------|-------------|
|             |                          |                                    |           |         |                          | IMP.                 | UNIMP. | MARSH | TOTAL |                    |             |
| 2           | RICHARD AIMERS           | 1110 SO. ONEIDA<br>GREEN BAY, WIS. |           |         | SE-NW SEC.5, T34N, R14 E |                      | 0.22   | 0.22  | 1.11  |                    | 2           |
| 3           | UNITED STATES OF AMERICA |                                    |           |         | NE-SW SEC 5, T34N, R14 E |                      | 0.01   | 0.01  | 0.14  | SPECIAL USE PERMIT | 3           |
|             |                          |                                    |           |         |                          |                      |        |       |       |                    |             |
STATE HIGHWAY COMMISSION OF WISCONSIN  
PLAT OF RIGHT OF WAY REQUIRED  
PROJECT S1363(2)  
CRANDON WABENO ROAD  
C.T.H. "W"  
FOREST COUNTY

NOTEBOOK: 8357  
LENGTH= 1.403 MILES

SCALE  
0 200 400

REVISED MARCH 27, 1958  
DATED JAN. 17, 1958

S 1363(2)

4.