


DATE
1/23/63
BY
H.S.
E.H.M.
E.H.M.
SURVEYED
ALIGNMENT CHECKED
NOTE BOOK
RT. OF WAY CHECKED
PLAN
NO. 220

DATE
1/23/63
BY
H.S.
E.H.M.
E.H.M.
SURVEYED
GRADES CHECKED
NOTE BOOK
B. M. & NOTED
STRUCTURE NOTATIONS CHNO.
PROFILE
NO. 220

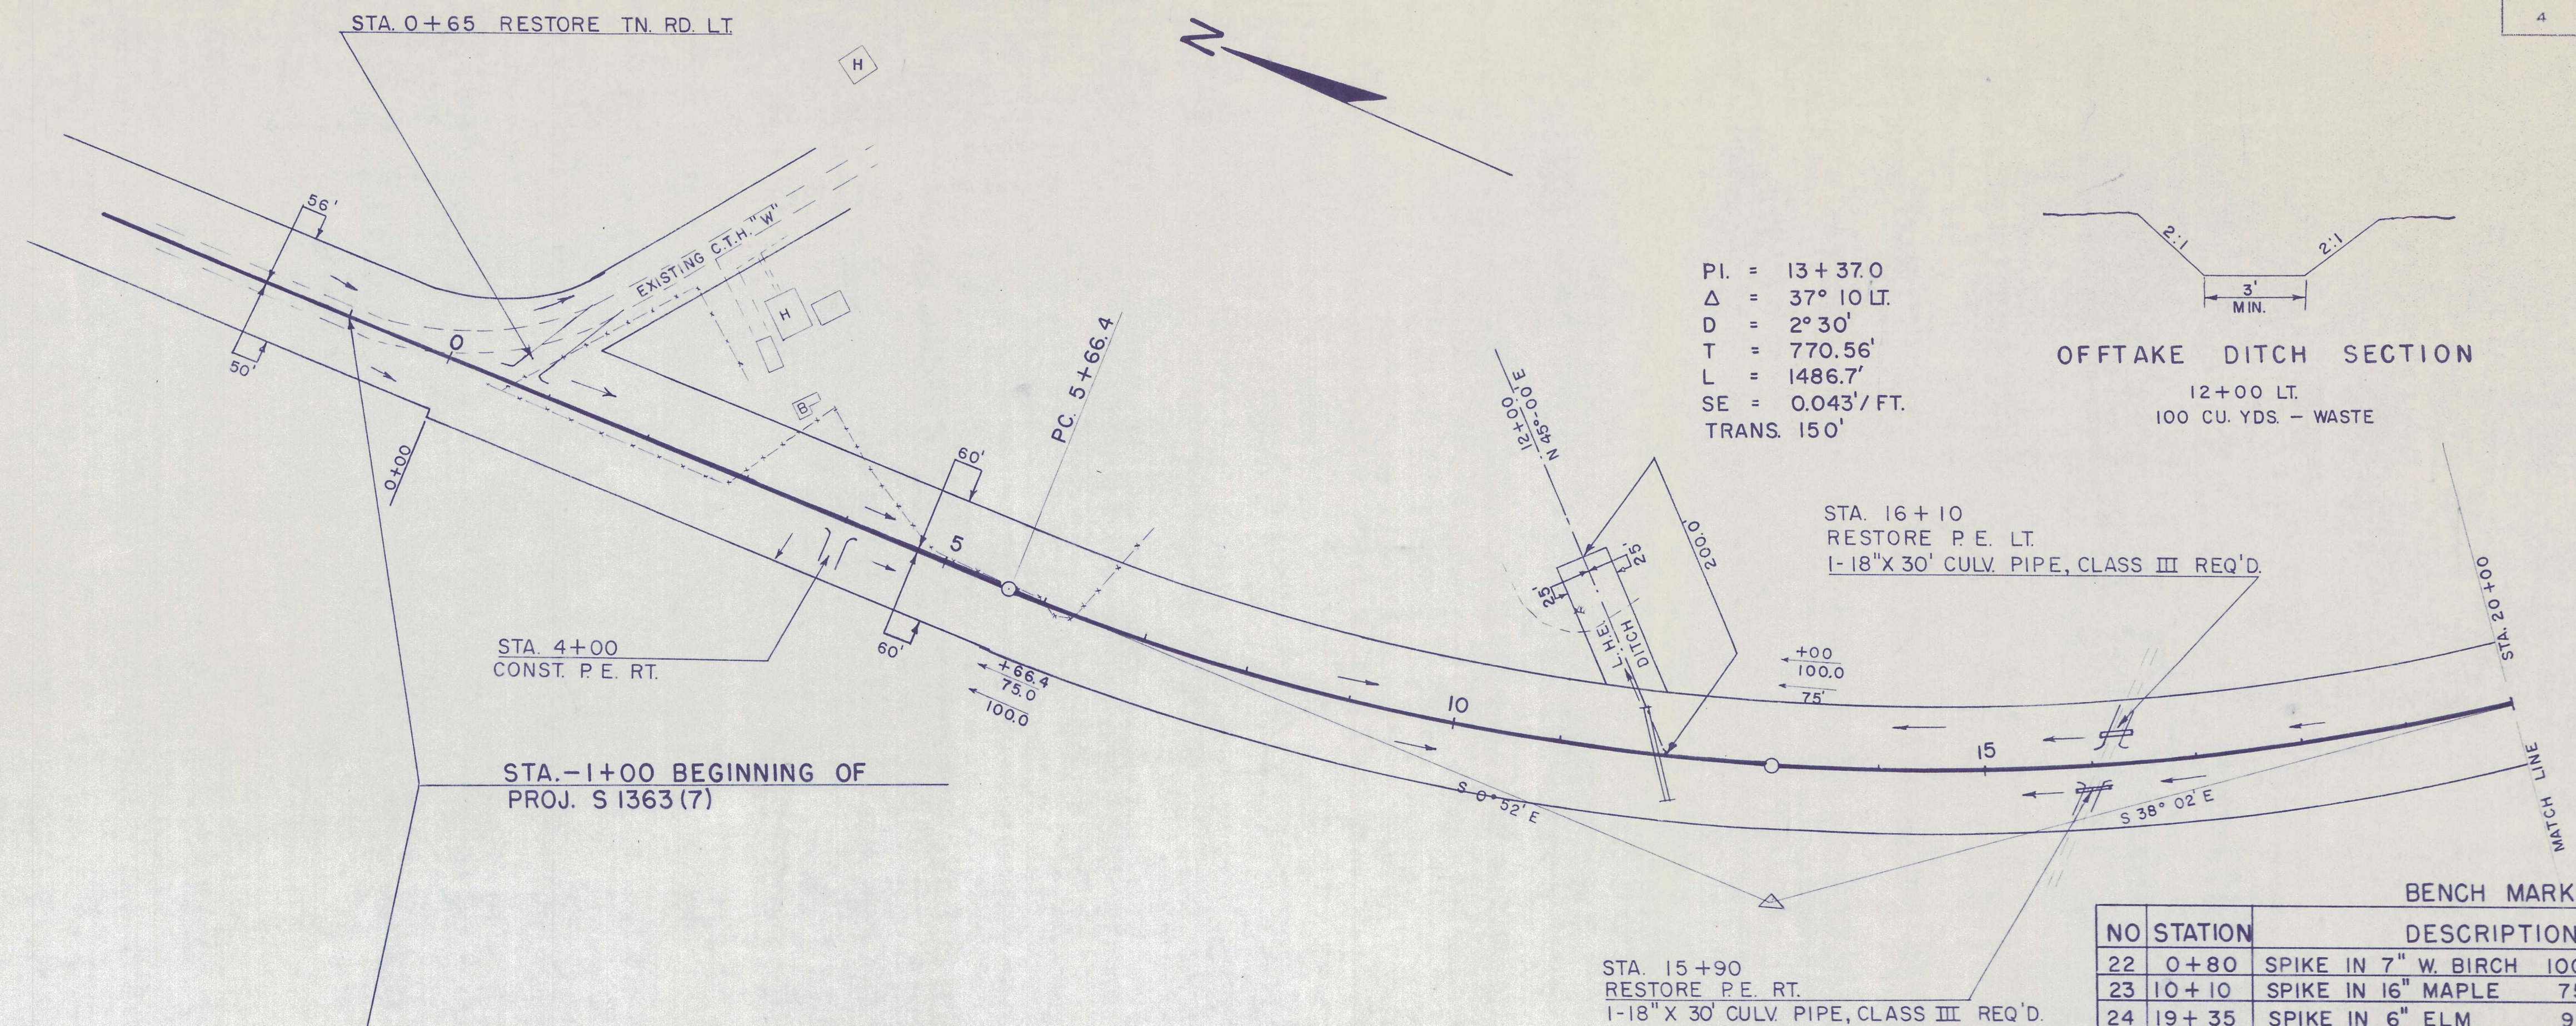

BENCH MARKS

NO	STATION	DESCRIPTION	ELEV.
22	0+80	SPIKE IN 7" W. BIRCH 100' RT.	1665.48
23	10+10	SPIKE IN 16" MAPLE 75' RT.	1653.22
24	19+35	SPIKE IN 6" ELM 90' RT.	1666.81

