


B.P.R. DIVISION	PROJECT	SHEET NUMBER	TOTAL SHEETS
4	SI363(7)		

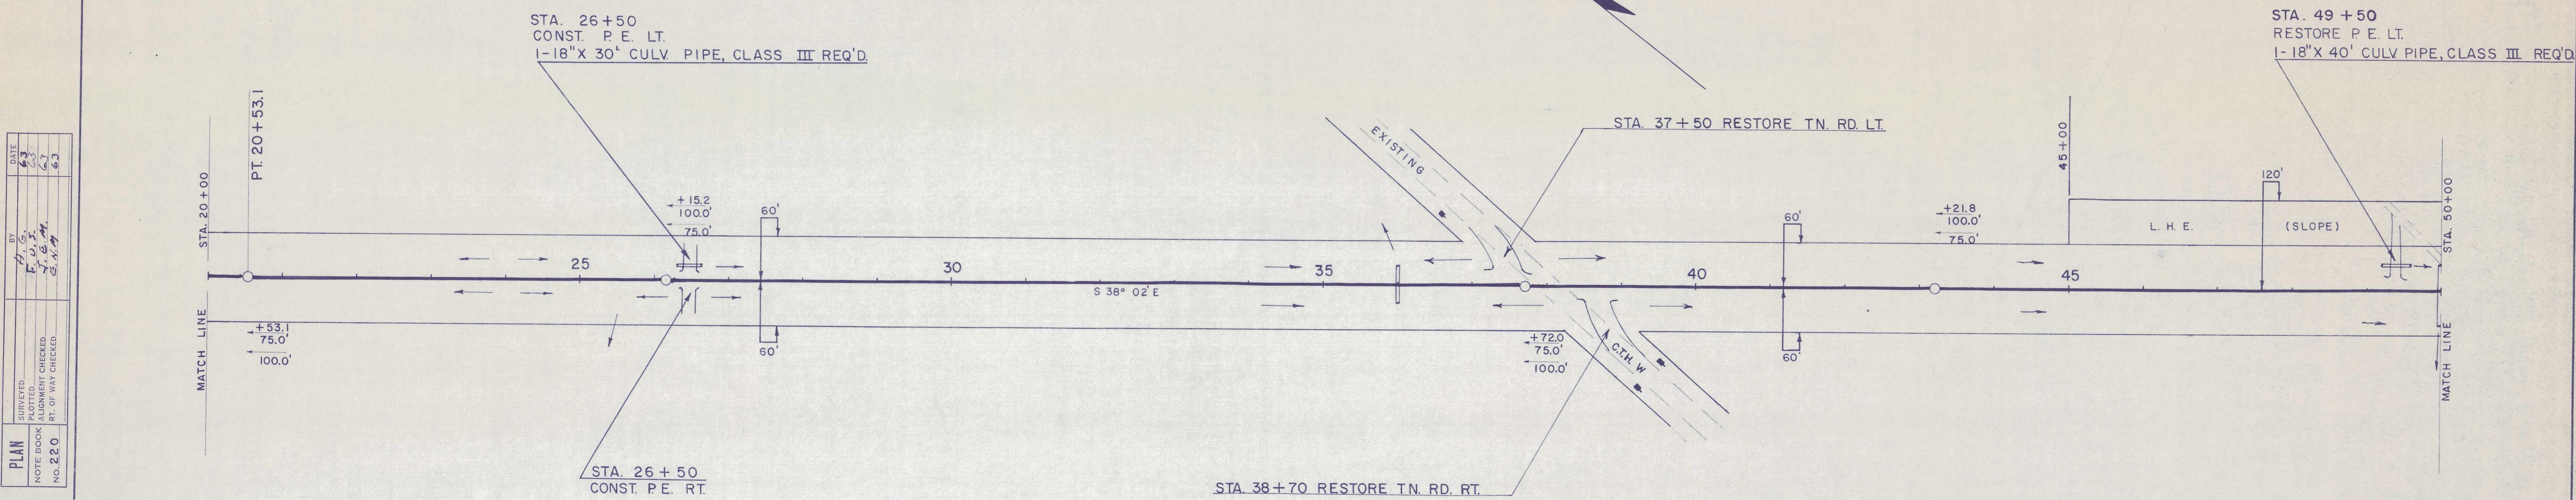

BENCH MARKS

BENCH MARKS				
NO	STATION	DESCRIPTION		ELEV.
25	27+00	SPIKE IN 12" HEMLOCK	130' LT.	1663. 27
26	38+50	SPIKE IN 14" HEMLOCK	100' RT.	1657. 72
27	48+70	SPIKE IN 12" MAPLE	95' LT.	1652. 19

NET CENTERLINE LENGTH STA. 20+00 - 50+00 = 3000 LIN. F.

