


PLAN
NO. 220
DATE 1-63
BY H.C.
CHECKED E.H.H.
NOTED B.M. NOTED
RE. OF WAY CHECKED

PROFILE
NO. 220
DATE 1-63
BY H.C.
CHECKED E.H.H.
NOTED B.M. NOTED
STRUCTURE NOTING CHKD.

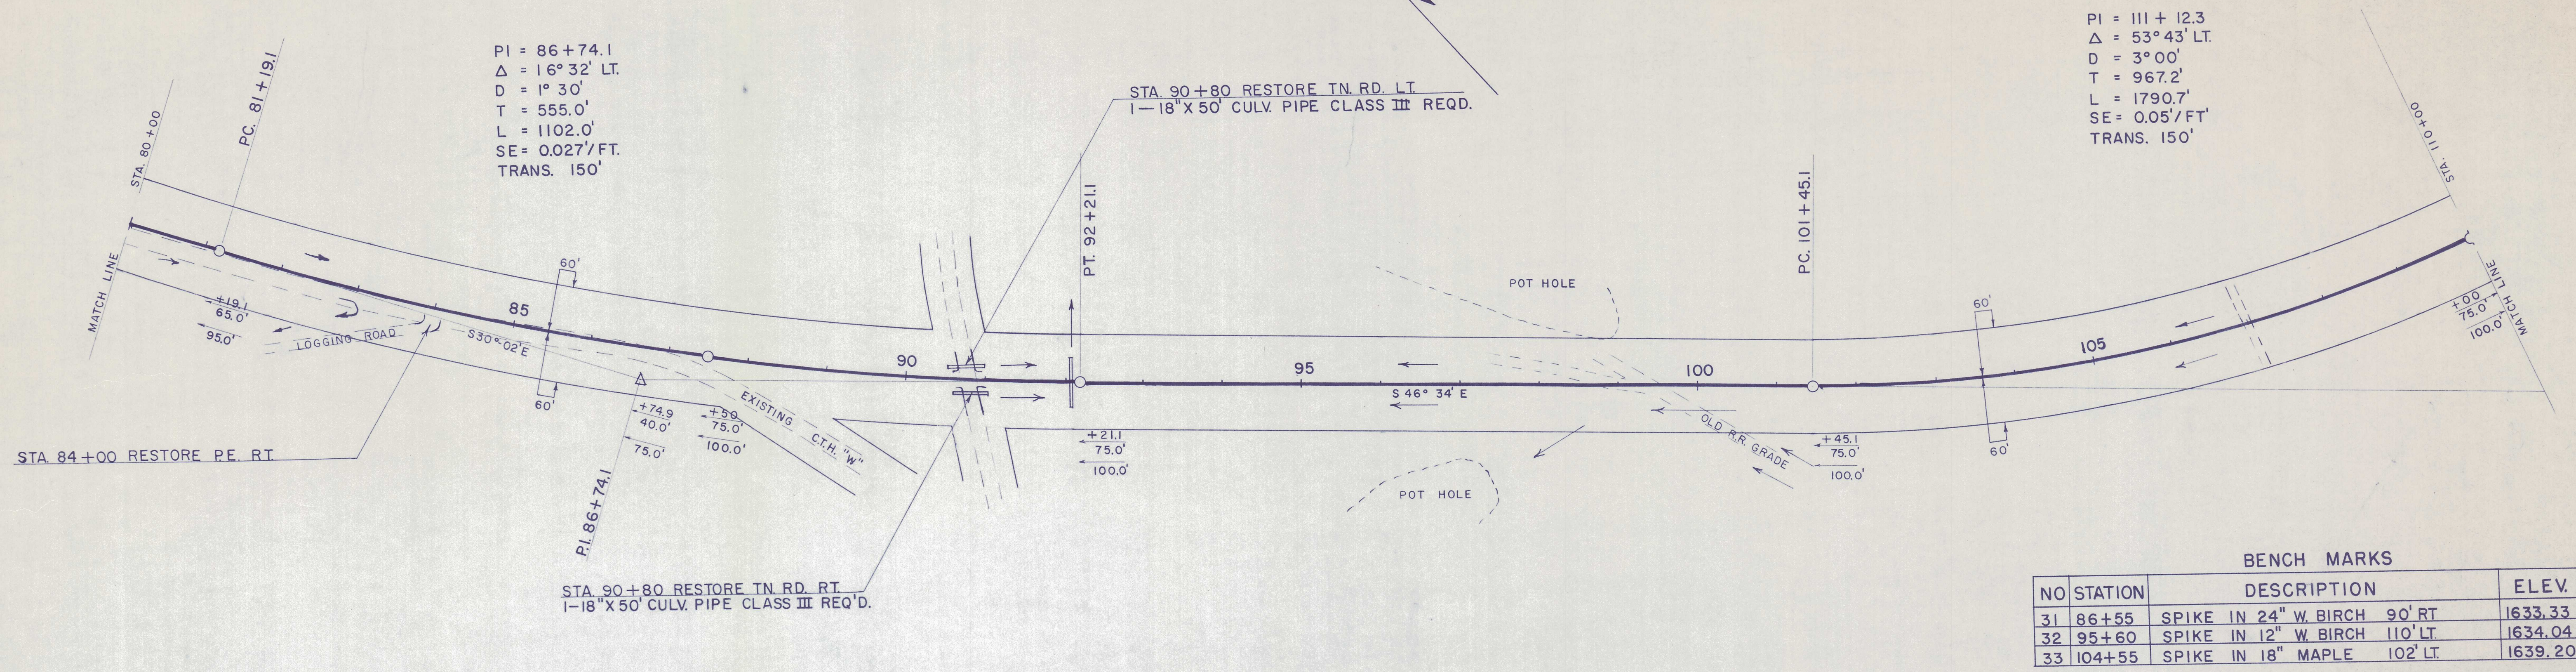

PI = 111+12.3
Δ = 53° 43' LT.
D = 3° 00'
T = 967.2'
L = 1790.7'
SE = 0.05'/FT.
TRANS. 150'

BENCH MARKS			
NO	STATION	DESCRIPTION	ELEV.
31	86+55	SPIKE IN 24" W. BIRCH 90' RT	1633.33
32	95+60	SPIKE IN 12" W. BIRCH 110' LT	1634.04
33	104+55	SPIKE IN 18" MAPLE 102' LT	1639.20

