


COUNTY AND HIGHWAY	ROUTE AND SECTION	CLASS AND AGREEMENT		FEDERAL DIVISION OFFICE	SHEET NUMBER	TOTAL SHEETS
		STATE	FEDERAL			
21.6	1363.0		11.3	4	4	

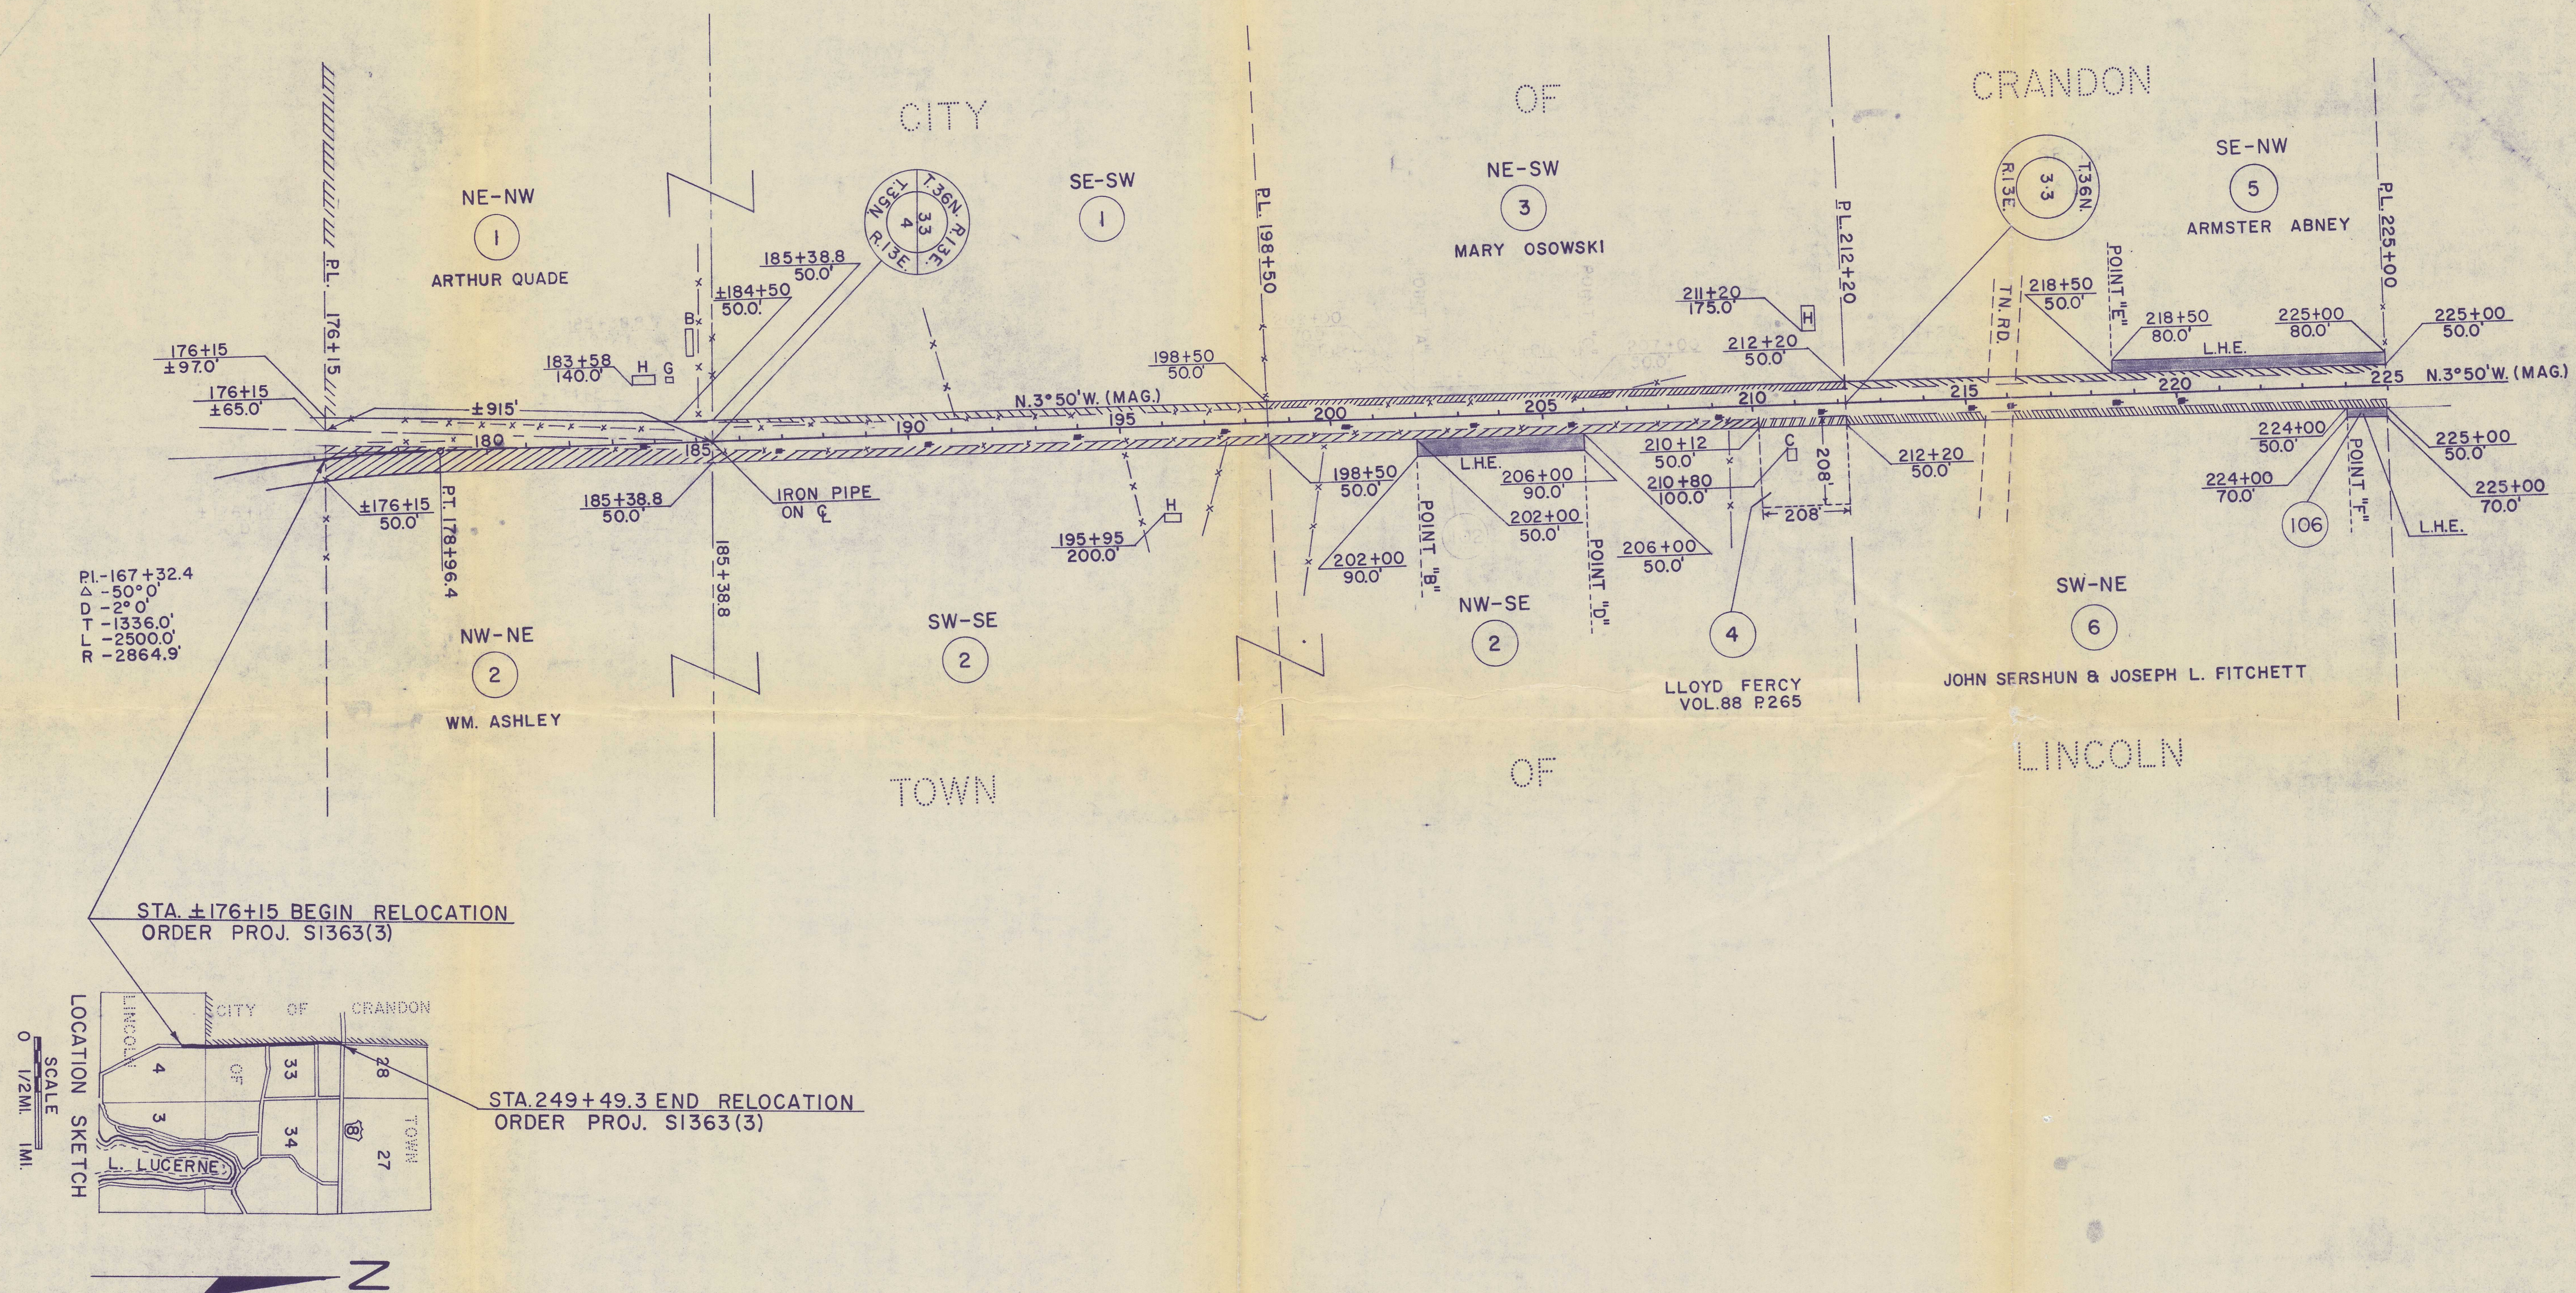

ACQUIRE EASEMENTS FOR HIGHWAY PURPOSES EXCEPT AS OTHERWISE NOTED									
PAR. NO.	OWNER	ADDRESS	DESCRIPTION		INTEREST REQUIRED	ACRES REQD.	ALSO SHEET	PAR. NO.	DWG. BY-L.D.G. CHKD. BY- H.M.P.
1	ARTHUR QUADE	CRANDON	NE-NW, SEC. 4, T35N, R13E;	SE-SW, SEC. 33, T36N, R13E		0.47		1	REVISIONS
2	WM. ASHLEY	"	NW-NE, SEC. 4, T35N, R13E;	SW-SE, NW-SE	ALSO L.H.E.	2.19		2	L.D.G. 3/2/60
3	MARY OSOWSKI	"	NE-SW	" " "		0.53		3	CHKD. H.M.P.
4	LLOYD FERCY	1515 MAIN ST. GREEN BAY	PT. NW-SE	" " "		0.08		4	
5	ARMSTER ABNEY	CRANDON	SE-NW	" " "	ALSO-L.H.E.	0.47		5	
6	JOHN SERSHUN & JOSEPH L. FITCHETT	3818 60TH. ST. KENOSHA	SW-NE	" " "		0.47		6	
106	JOHN SERSHUN & JOSEPH L. FITCETT	" " " "	SW-NE	" " "	L.H.E. SLOPE			106	
	JOHN SERSHUN & JOSEPH L. FITCHETT	3818 60TH. ST. KENOSHA							

STATE HIGHWAY COMMISSION OF WISCONSIN

PLAT OF RIGHT OF WAY REQUIRED

PROJECT S 1363 (3)

LAKE LUCERNE - CRANDON ROAD

C.T.H. "W" FOREST COUNTY

SCALE

1" = 400'

0 200 400

REV. MAY 12, 1960
REV. MAR. 2, 1960
DATED FEB. 2, 1960