


COUNTY AND HIGHWAY	ROUTE AND SECTION	CLASS AND AGREEMENT	
		STATE	FEDERAL
21.6	1363.0		11.3

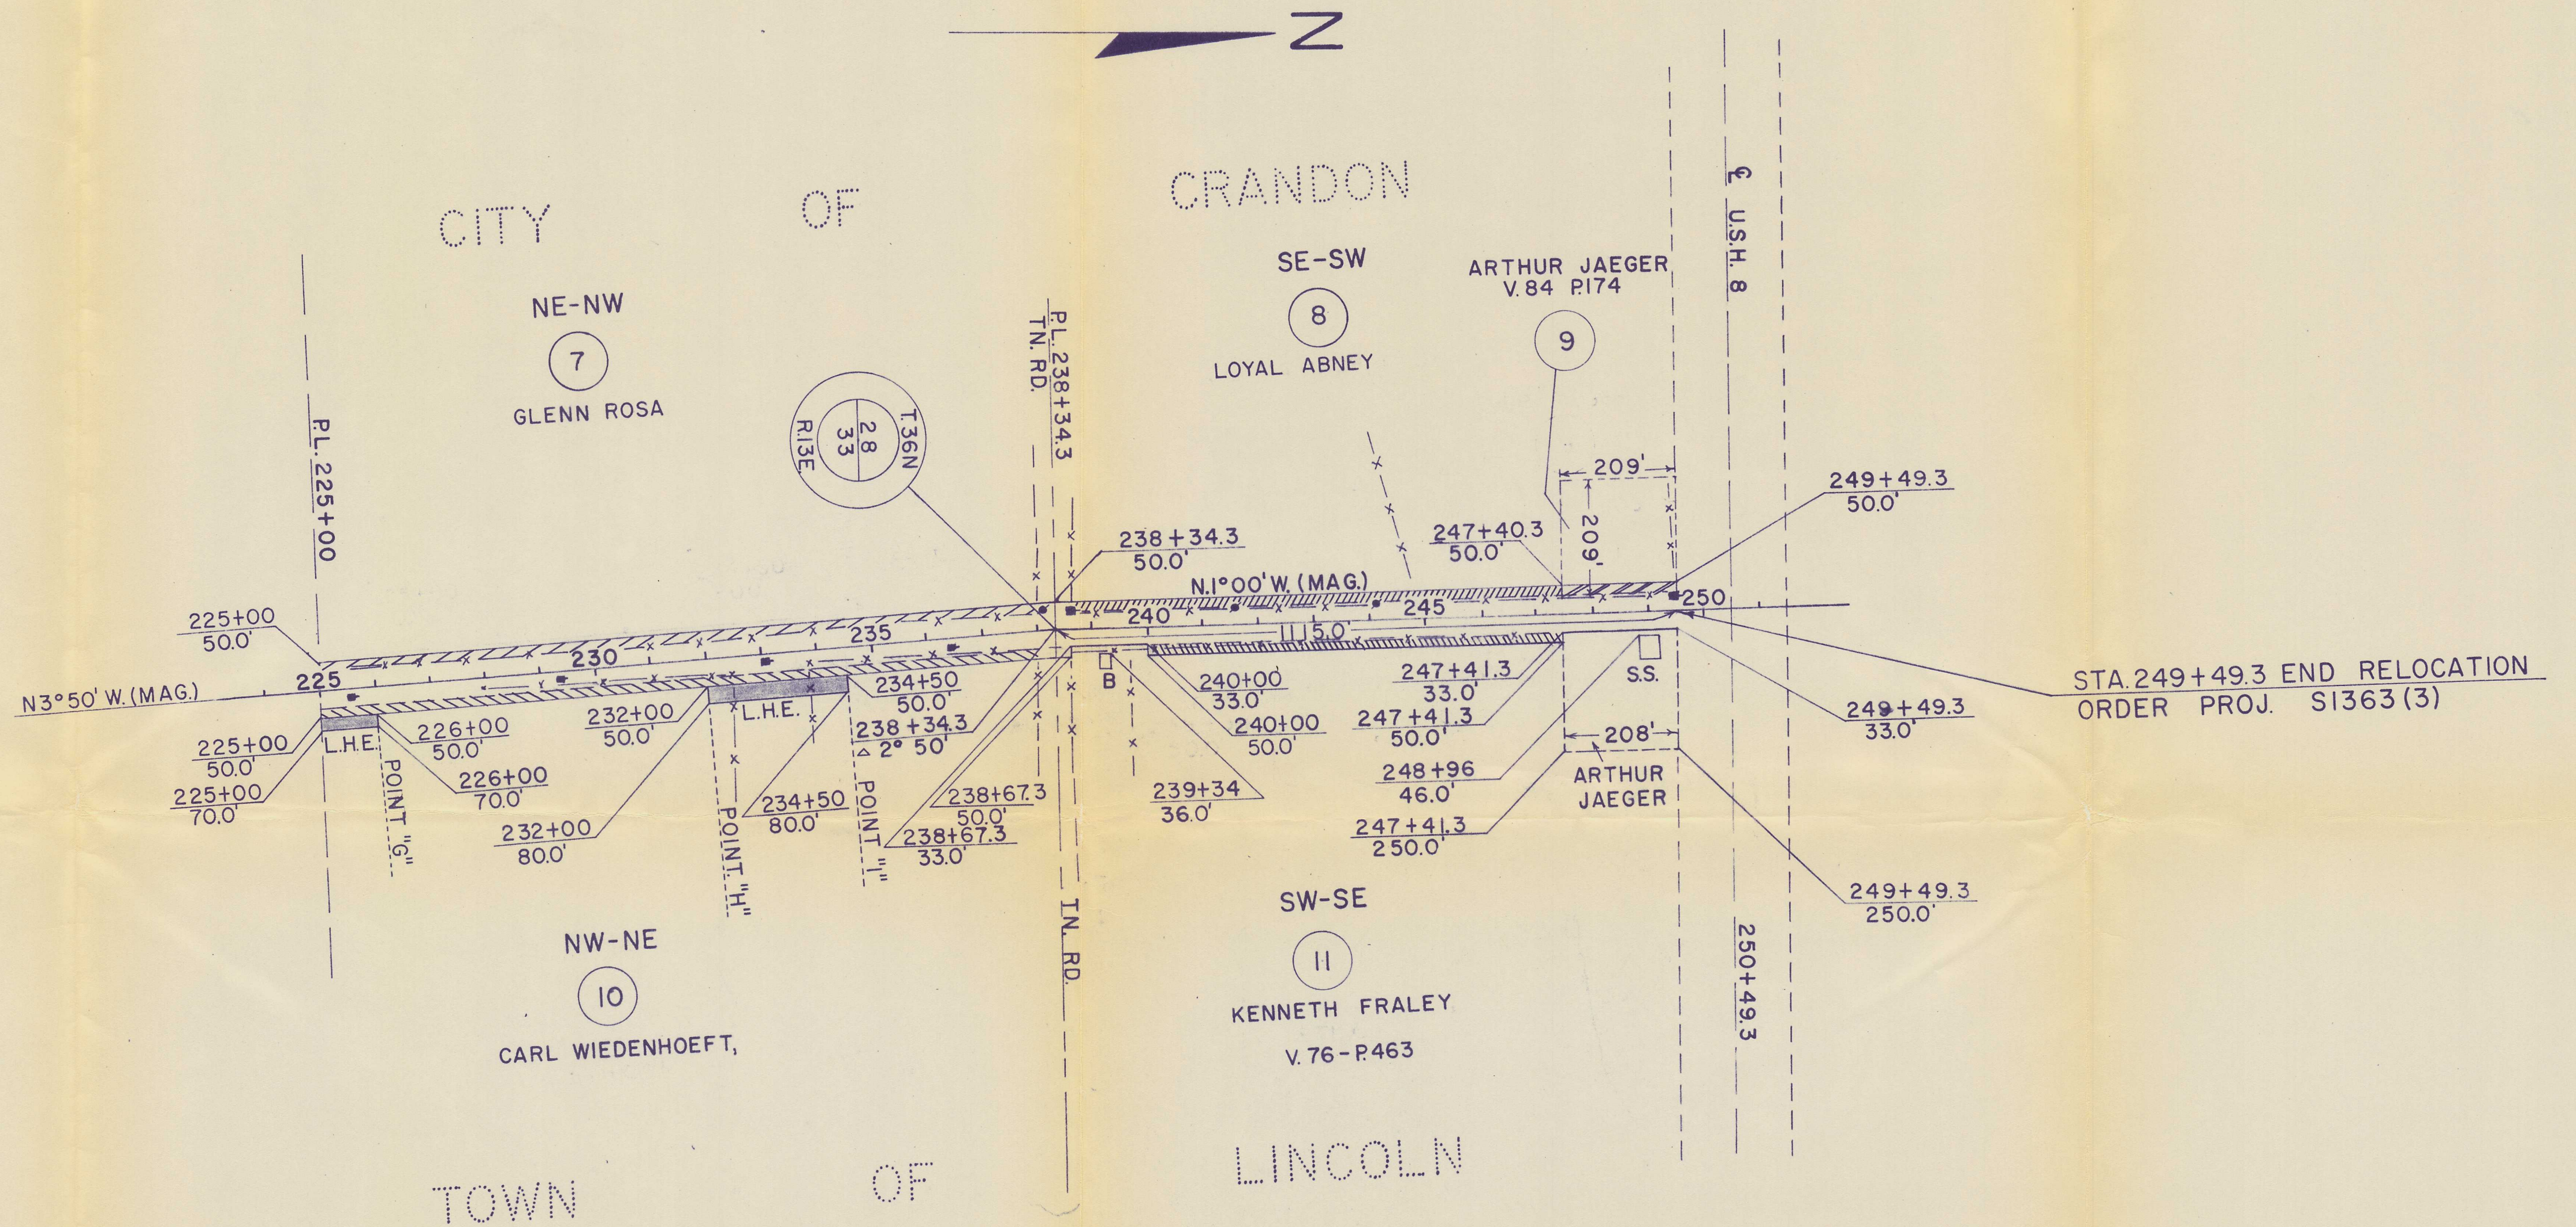

ACQUIRE EASEMENTS FOR HIGHWAY PURPOSES EXCEPT AS OTHERWISE NOTED

PAR. NO.	OWNER	ADDRESS	DESCRIPTION	INTEREST REQUIRED	ACRES REQD.	ALSO SHEET	PAR. NO.	DWG. BY - L.D.G.	CHKD. BY - H.M.P.
7	GLENN ROSA & LUCILLE (H.W.)	CRANDON	NE-NW SEC. 33, T36N, R13E		0.51		7	REVISIONS	
8	LOYAL ABNEY & IOLA (HW)		PT. SE-SW SEC. 28, " "		0.34		8	L.D.G. 3/2 /60	
9	ARTHUR JAEGER,	CRANDON	PT. SE-SW " " " "		0.08		9	CHKD. H.M.P.	
10	CARL WIEDENHOEFT, & OLGA (H.W.)	"	NW-NE SEC. 33, " "	ALSO - L.H.E.	0.51		10		
11	KENNETH FRALEY,		PT. SW-SE SEC. 28 " "		0.29		11		

STATE HIGHWAY COMMISSION

PLAT OF RIGHT OF WAY

PROJECT S 1363

LAKE LUCERNE

C.T.H. "W"

18 M - NOTES

LENGTH = 1,389 MILES

SCALE

0 200