


COUNTY AND HIGHWAY	ROUTE AND SECTION	CLASS AND AGREEMENT		FEDERAL DIVISION OFFICE	SHEET NUMBER	TOTAL SHEETS
		STATE	FEDERAL			
21.6	1363.0		11.2	4	4.0	

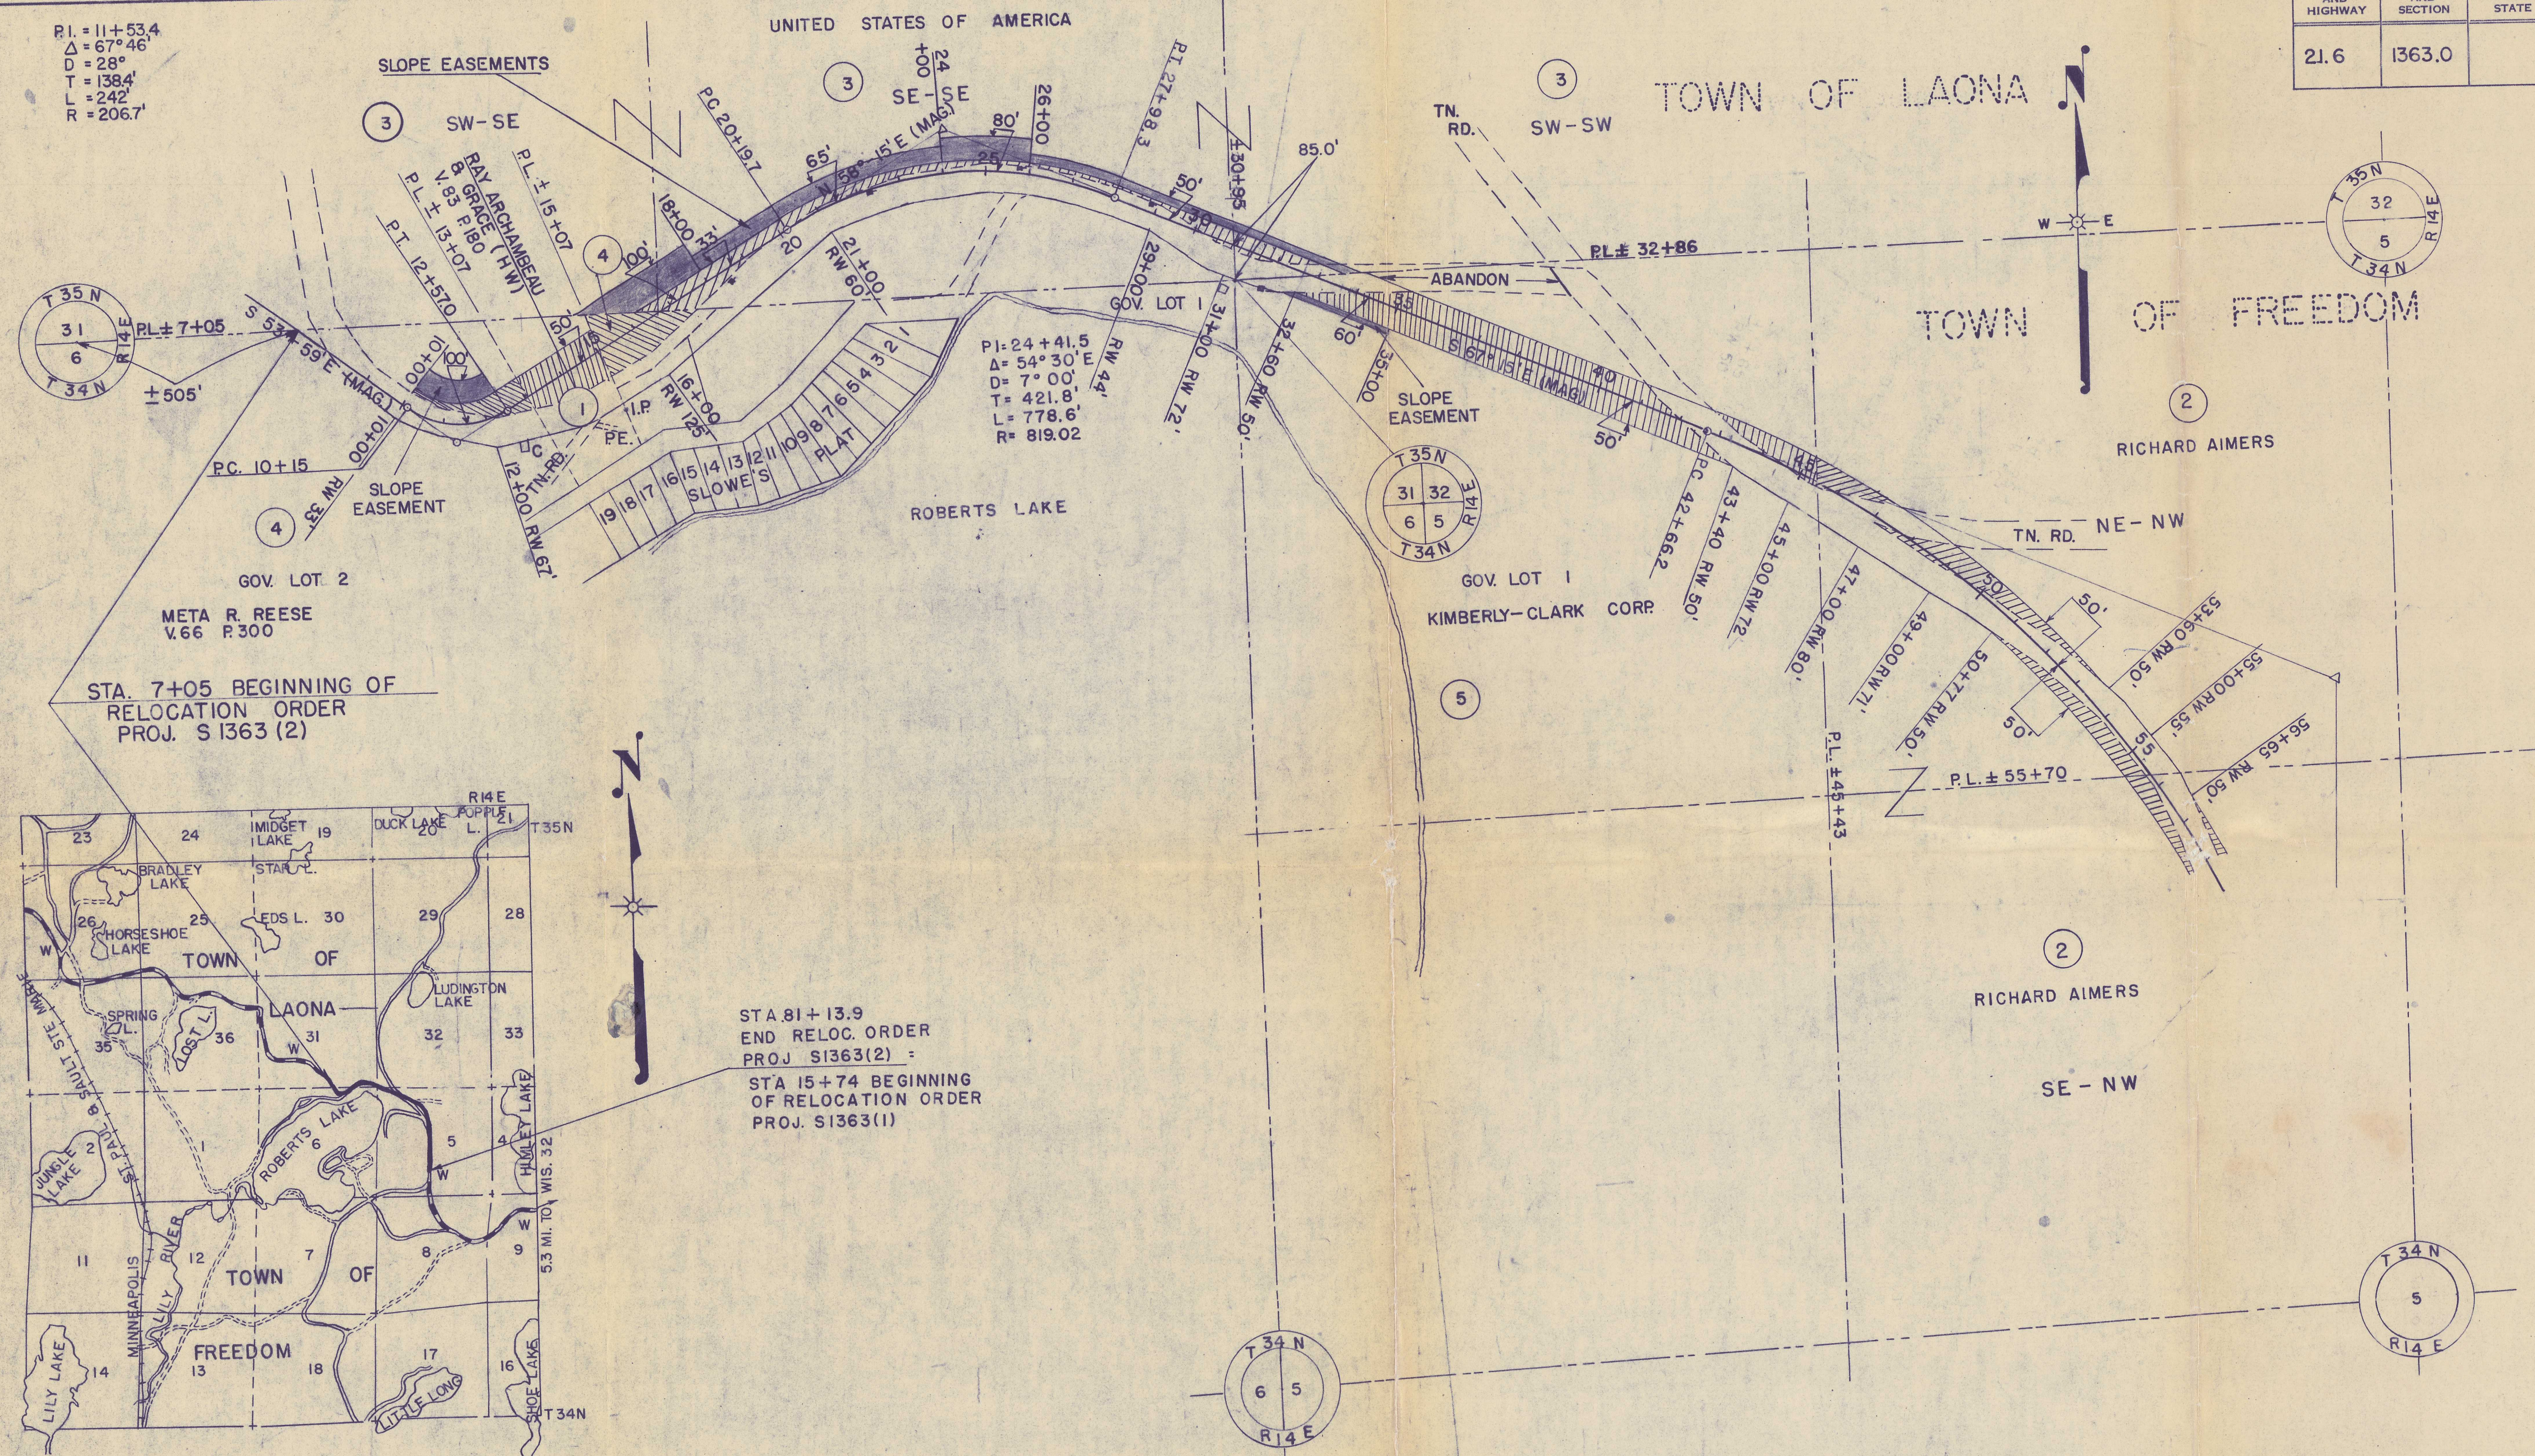

PAR. NO.	OWNER	ADDRESS	MORTGAGEE	ADDRESS	DESCRIPTION	ACRES TO BE ACQUIRED				INTEREST REQUIRED	PAR. NO.
						IMP.	UNIMP.	MARSH	TOTAL		
1	RAY ARCHAMBEAU & GRACE (HW)	WABENO, WIS.	NONE		PART OF GOV. LOT 2 SEC. 6 T 34N, R 14E				0.47		1
2	RICHARD AIMERS	1110 SO. ONEIDA GREEN BAY, WIS.			NE - NW SEC. 5 T 34N, R 14E				0.69		2
3	UNITED STATES OF AMERICA				SW-SE & SE-SE SEC. 31 T 35N, R 14E SW-SW SEC. 32 T 35N, R 14E				1.03		3
4	META R. REESE	WABENO, WIS.	NONE		GOV. LOT 2 SEC. 6 T 34N, R 14E				0.67		4
5	KIMBERLY-CLARK CORP.	NEENAH, WIS.	NONE		GOV. LOT 1 SEC. 5 T 34N, R 14E				2.04		5

STATE HIGHWAY COMMISSION OF WISCONSIN
PLAT OF RIGHT OF WAY REQUIRED
PROJECT S 1363 (2)
CRANDON WABENO ROAD
C. T. H. "W" FOREST COUNTY

NOTEBOOK: 8357
LENGTH - 1.403 MILES

SCALE
0 200 400
REVISED MARCH 27, 1958
DATED JAN. 17, 1958