


COUNTY AND HIGHWAY	ROUTE AND SECTION	CLASS AND AGREEMENT		FEDERAL DIVISION OFFICE	SHEET NUMBER	TOTAL SHEETS
		STATE	FEDERAL			
21.6	1363.0		11.6	4	4.1	

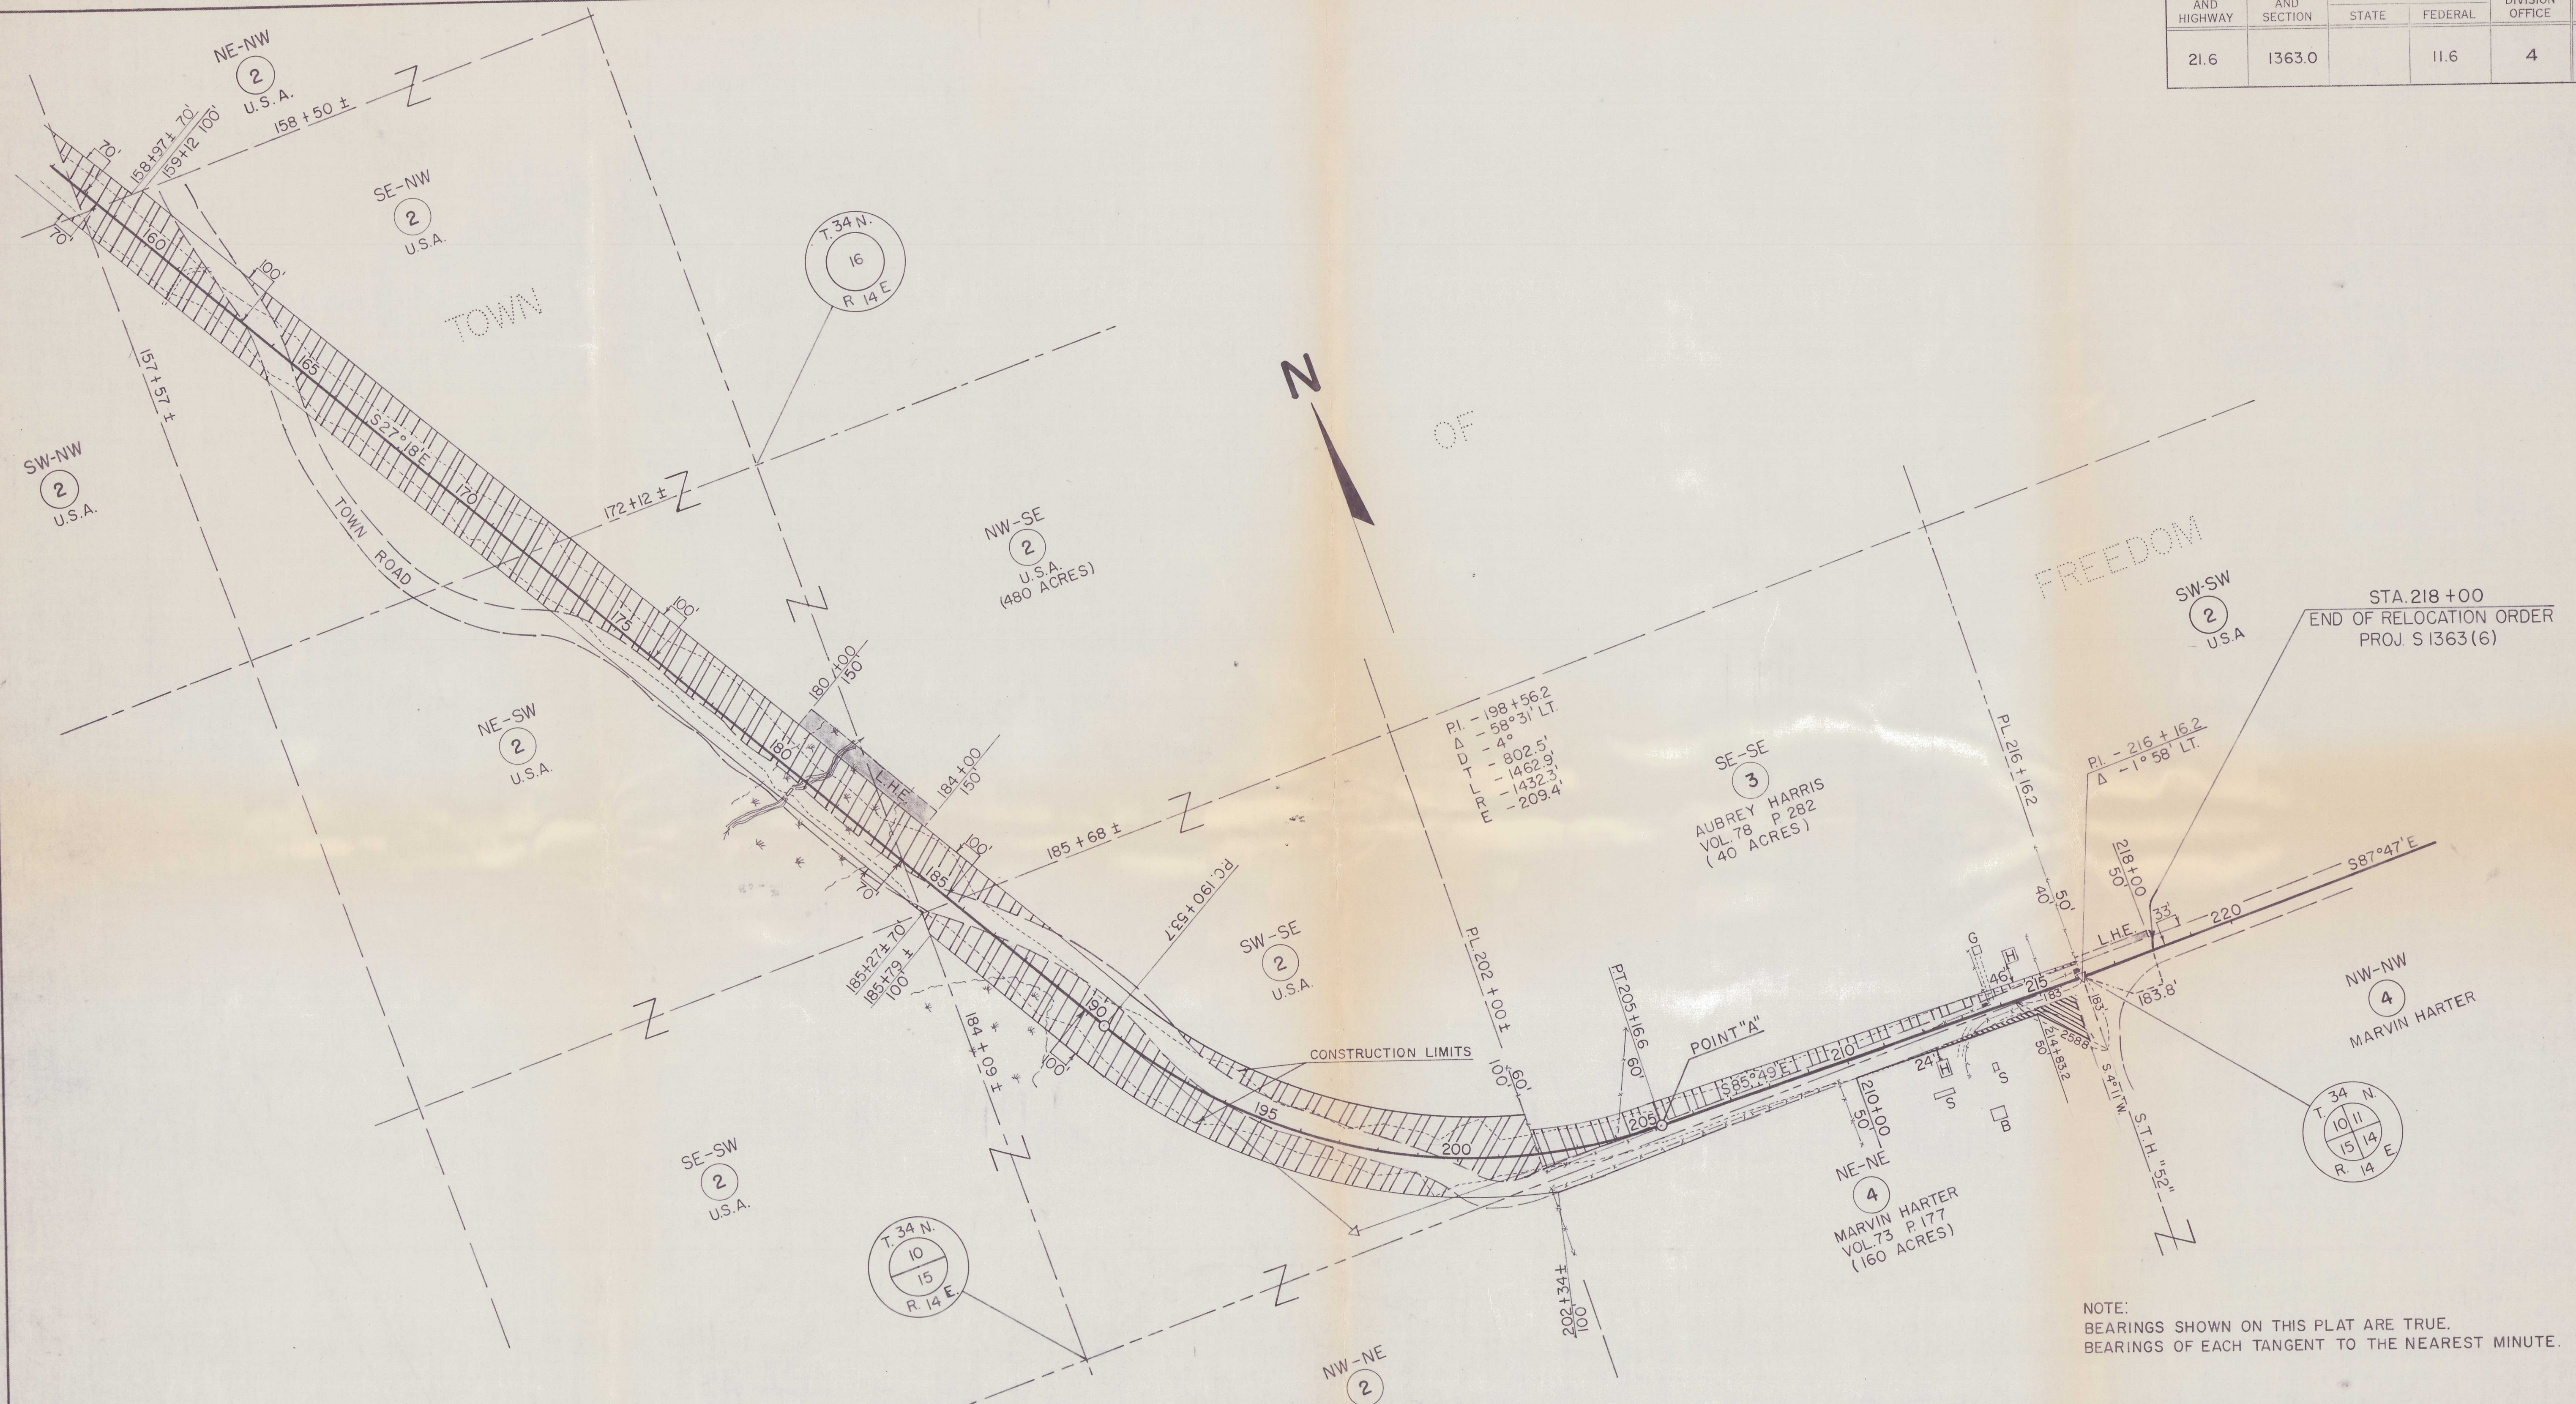

* NOTE: ACQUIRE EASEMENTS FOR HIGHWAY PURPOSES EXCEPT AS OTHERWISE NOTED.

[illegible]

STATE HIGHWAY COMMISSION OF WISCONSIN


PLAT OF RIGHT OF WAY REQUIRED
PROJECT S 1363 (6)

ROBERTS LAKE- WABENO ROAD

FOREST COUNTY

C.T.H. "W"

SCALE

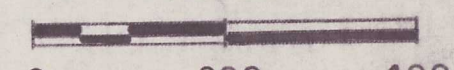

LENGTH = 2.170 MILES

DATED DEC. 18, 1962