


COUNTY AND HIGHWAY	ROUTE AND SECTION	CLASS AND AGREEMENT		FEDERAL DIVISION OFFICE	SHEET NUMBER	TOTAL SHEETS
		STATE	FEDERAL			
21.1	21.3	21.14		4	4	
CONST. PROJECT						

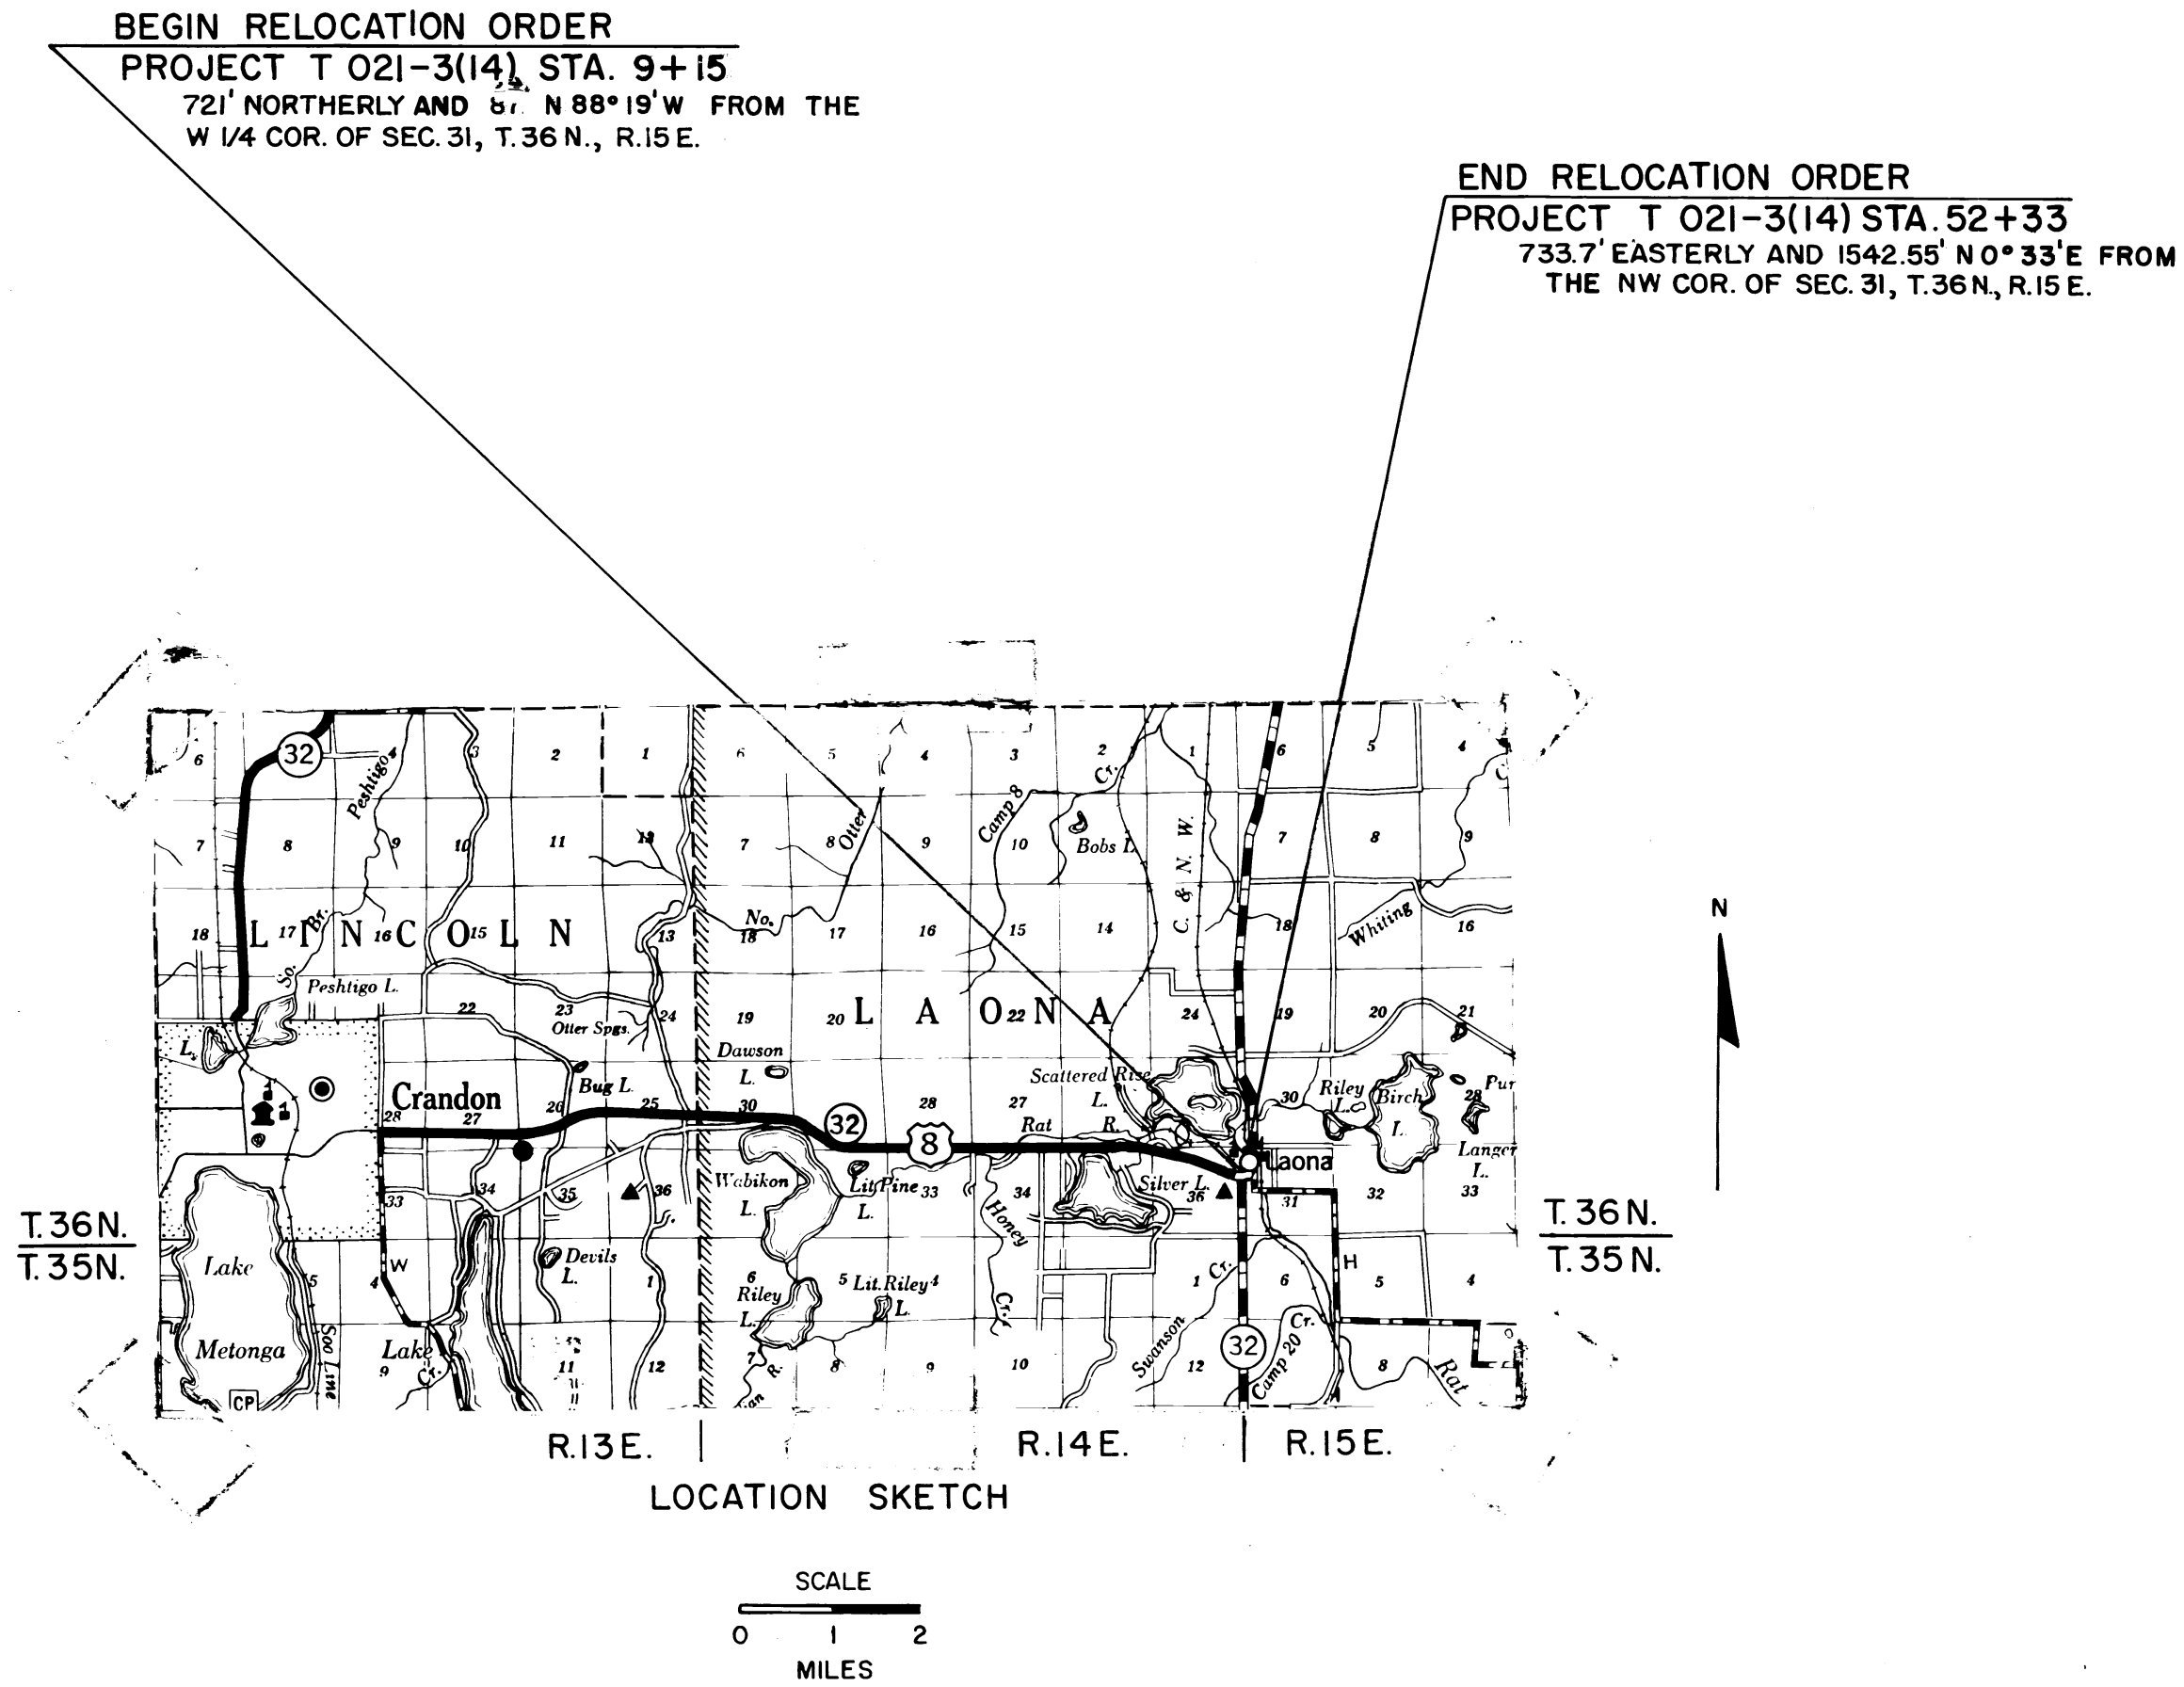

SCHEDULE OF LANDS AND INTERESTS REQUIRED				
PARCEL NUMBER	SHEET NUMBER	OWNER	INTERESTS REQUIRED	ACRES
1	4.1	SKELLY OIL CO.	FEE	0.25
2	4.1 *	CHICAGO & NORTHWESTERN	HIGHWAY EASEMENT	0.45
4	4.1 & 4.2	CONNOR LUMBER & LAND CO.	FEE & L.H.E	0.73
5	4.2	JERAHMA GODIN & CATHRINE	FEE	0.03
6	4.1	ANNA MAJNARICH (W)	FEE	0.01
7	4.1	CABIN OIL CO.	FEE	0.02


STANDARD	ABBREVIATIONS
AC.	ACRES
CONST.	CONSTRUCTION
D.	DEGREE OF CURVE
E.	EXTERNAL DISTANCE
FND.	FOUNDATION
G	GARAGE
H	HOUSE
I.P	IRON PIN
L.	LENGTH OF CURVE
L.H.E.	LIMITED HIGHWAY EASEMENT
NE	NORTHEAST
NW	NORTHWEST
P.I.	POINT OF INTERSECTION
PL.	PROPERTY LINE
RY.	RAILWAY
RL.	REFERENCE LINE
REST.	RESTAURANT
S	SHED
SCH.	SCHOOL
SEC.	SECTION
SS.	SERVICE STATION
ST.	STORE
SE	SOUTHEAST
SW	SOUTHWEST
TAV.	TAVERN
WH.	WAREHOUSE
R/W	RIGHT OF WAY

* NOTE:
TO BE ACQUIRED IN THE NAME OF THE STATE OF WISCONSIN

NOTE:
BEARINGS SHOWN ON THIS PLAT ARE THE TRUE
BEARINGS OF EACH TANGENT TO THE NEAREST MINUTE


REVISION DATE	STATE HIGHWAY COMMISSION OF WISCONSIN	
9/13/63	PLAT OF RIGHT OF WAY REQUIRED	
2/11/66	PROJECT T 021-3 (14)	
	S.T.H. 32 - FIFTH STREET ROAD	
	(UNINCORP. COMMUNITY OF LAONA)	
	U.S.H. 8 FOREST COUNTY	
	SCALE	
	0 100 200	
	LENGTH= 0.818 MILES FEET	
	DATED JUNE 19, 1963	

COUNTY AND HIGHWAY	ROUTE AND SECTION	CLASS AND AGREEMENT		FEDERAL DIVISION OFFICE	SHEET NUMBER	TOTAL SHEETS
		STATE	FEDERAL			
21.1	21.3	21.14		4	4.1	
CONST. PROJECT						

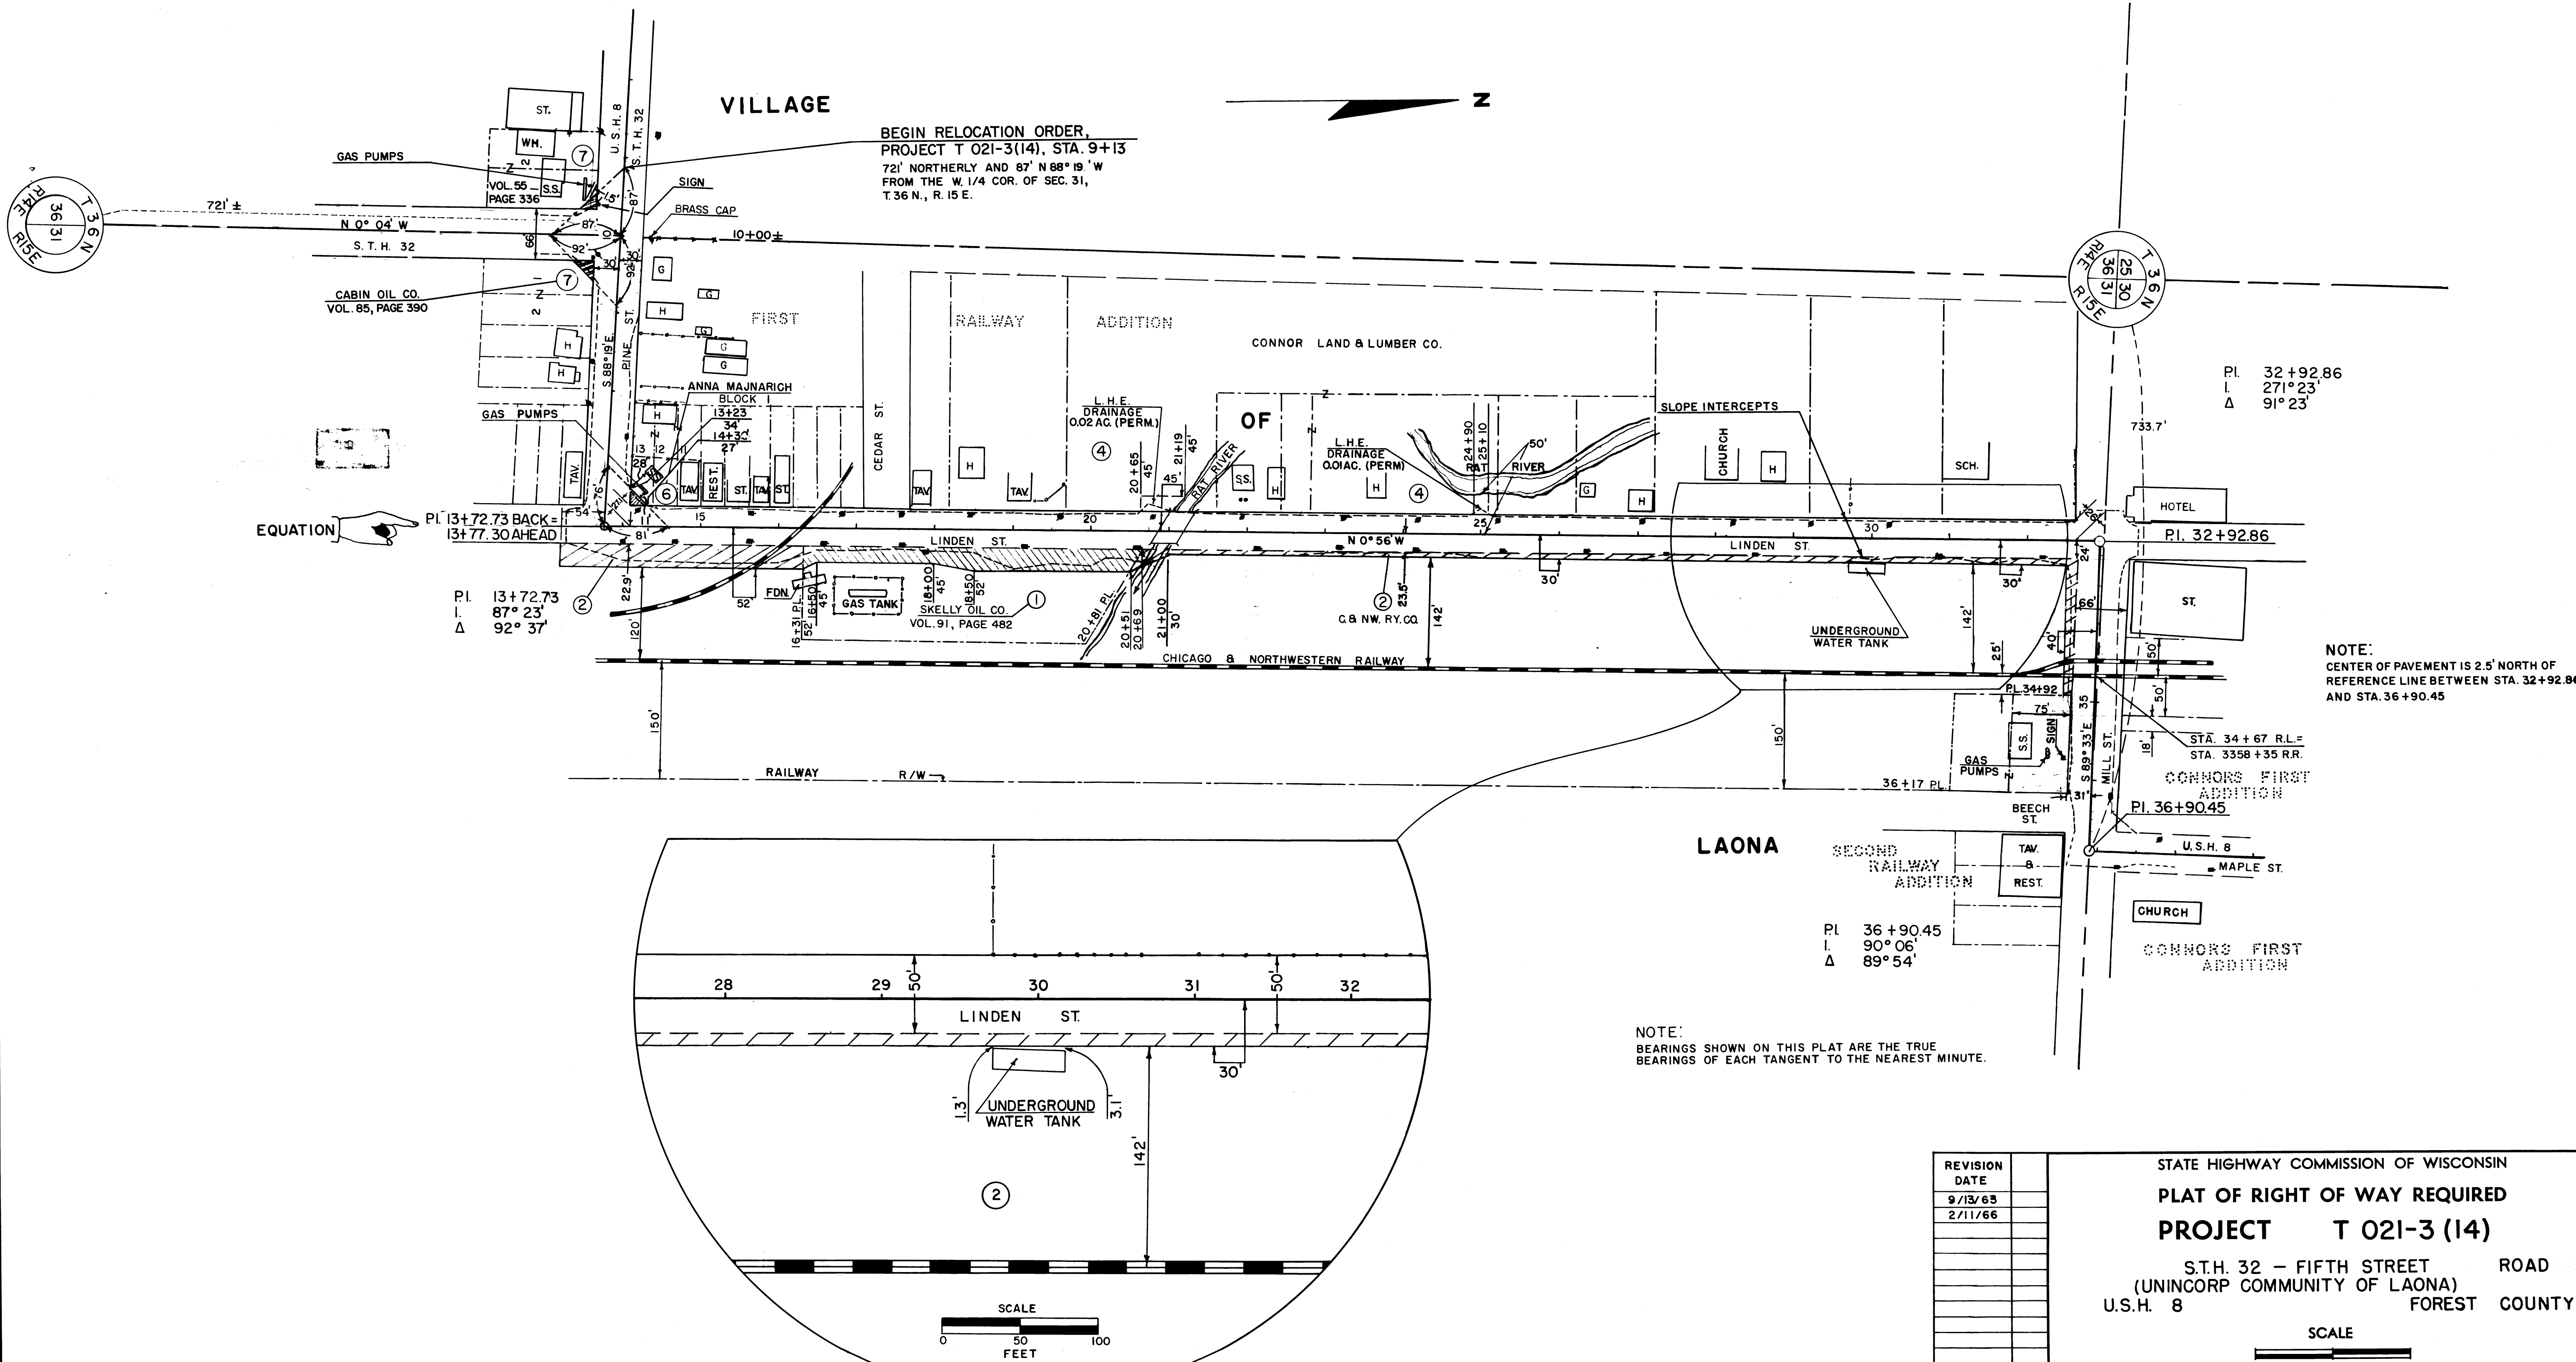

REVISION	DATE
1	9/13/63
2	2/11/66

STATE HIGHWAY COMMISSION OF WISCONSIN
PLAT OF RIGHT OF WAY REQUIRED
PROJECT T 021-3 (14)
 S.T.H. 32 - FIFTH STREET ROAD
 (UNINCORP COMMUNITY OF LAONA)
 U.S.H. 8 FOREST COUNTY

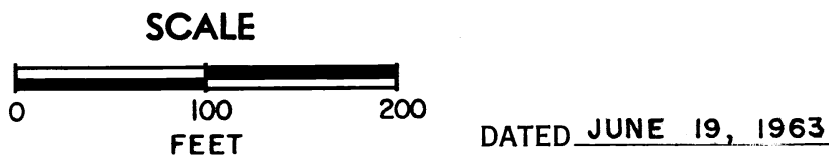

RIGHT OF WAY STA. 10+00 - STA. 36+90.45

T021-3(14)

