

PROJECT * 980548	SCALE: 1"=100'	FILE * 980548plot
FIELD BOOK *	DRAWN BY: SJO	SHEET * 1 OF 1
PAGES *	CHECKED BY: ECU	SIDE *
SURVEYOR: EUGENE C. UTTECH MSA PROFESSIONAL SERVICES, INC. 1835 NORTH STEVENS STREET RHINELANDER, WI 54501 (715) 362-3244		OWNER: PETER SCARDINO & MARGE SCARDINO




1835 N. Stevens St. Rhineland, WI 54501
715-362-3244 1-800-844-7854 Fax: 715-362-4116
© MSA PROFESSIONAL SERVICES

FOREST CO SURVEYOR
FILE # 341315-20040714
DATE _____ BY _____



PLAT OF SURVEY

LANDS BEING LOT 6, CERTIFIED SURVEY MAP
VOL 2, PAGE 221, BEING PART OF GOV'T LOT 1,
SECTION 15, T.34N., R.13E., TOWN OF NASHVILLE,
FOREST COUNTY, WISCONSIN

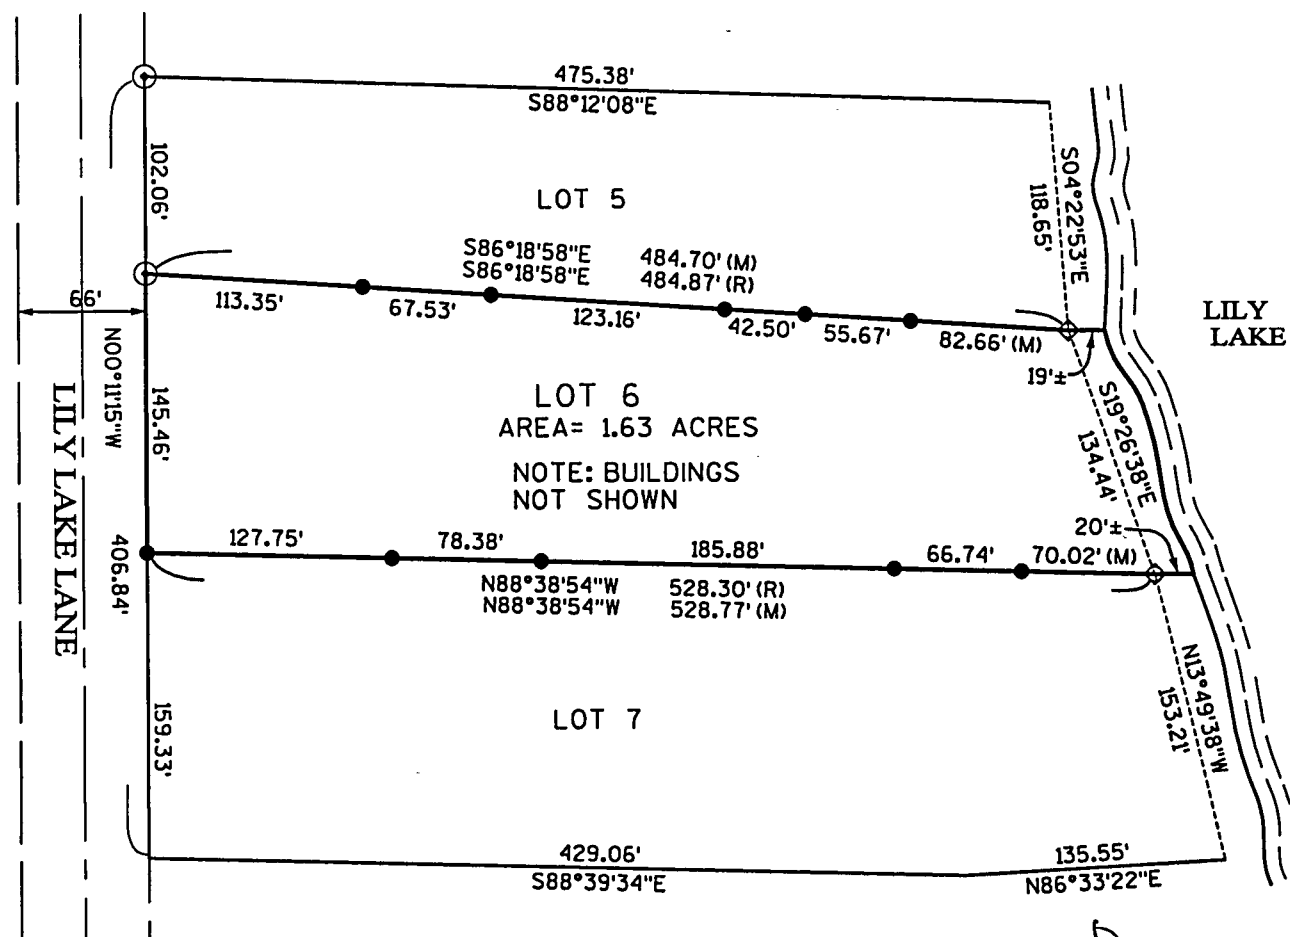

LEGEND

- 3/4" x 18" IRON ROD, SET
- ◇ 1" DIAMETER IRON PIPE, FOUND
- ⊙ 1 1/4" DIAMETER IRON PIPE, FOUND
- (R) RECORDED
- (M) MEASURED

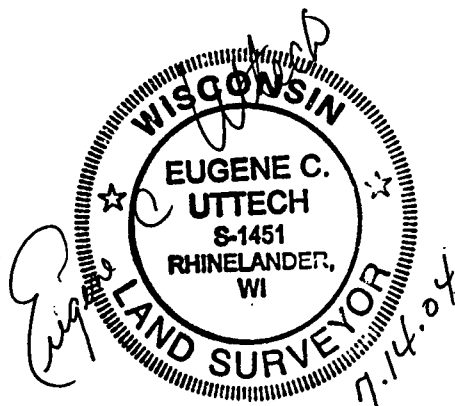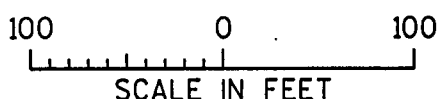

I, EUGENE C. UTTECH, REGISTERED
LAND SURVEYOR OF THE STATE OF
WISCONSIN DO HEREBY CERTIFY
THIS IS TRUE AND CORRECT TO THE
BEST OF MY KNOWLEDGE AND BELIEF.