


Parcel 22-1858-1

OF LOT 2 OF A CERTIFIED SURVEY MAP RECORDED IN V.7 ON P.75 & 75A
OF CERTIFIED SURVEY MAPS IN FOREST C. RECORDS AS DOC.# 187402; SAID
MAP BEING IN PART OF GOV'T. LOT 6 IN SECTION 29, TOWNSHIP 34 NORTH,
RANGE 13 EAST, IN THE TOWNSHIP OF NASHVILLE, FOREST CO., WI.


SURVEYOR'S CERTIFICATE I HEREBY CERTIFY THAT THIS SURVEY IS CORRECT AND TO THE BEST OF MY KNOWLEDGE AND BELIEF, ACCORDING TO ORIGINAL MONUMENTATION FOUND AS SET IN C.S.M. V.7, P. 75 & 75A, AND THAT THIS SURVEY IS SUBJECT TO ALL EASEMENTS OF RECORD.

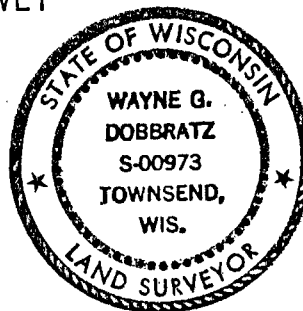

LEGEND ● DENOTES FOUND A 1" DIA. IRON PIPE
 ⊗ DENOTES GOV'T. CORNER
 RIA- DENOTES RECORDED AS
 MA- DENOTES MEASURED AS
 Z DENOTES NOT TO SCALE

[illegible]

NOTES BEARINGS SHOWN HEREON ARE BASED UPON A RECORDED BEARING OF S.4°-44'-57"W. ALONG THE E. LINE OF LOT 2.

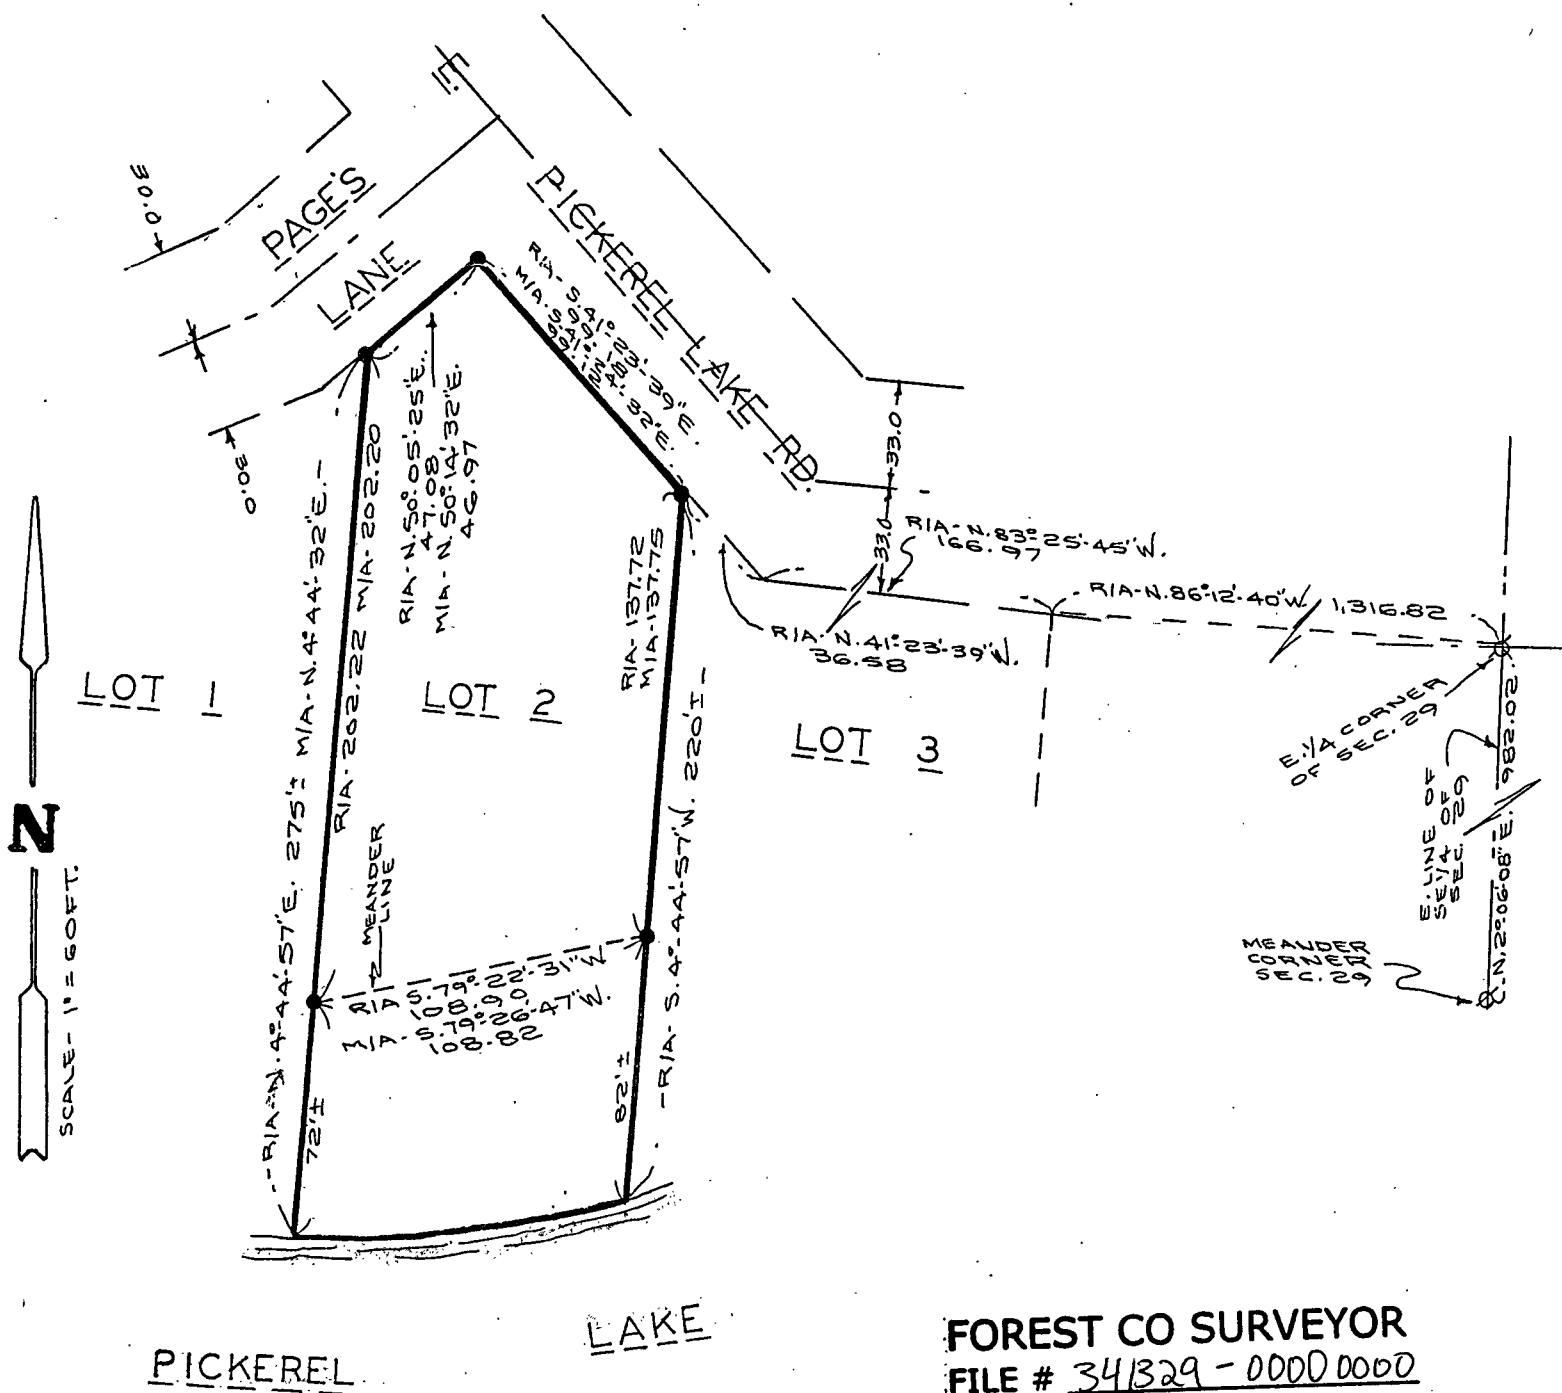

FOREST CO SURVEYOR
FILE # 341329-0000 0000
DATE _____ BY _____