
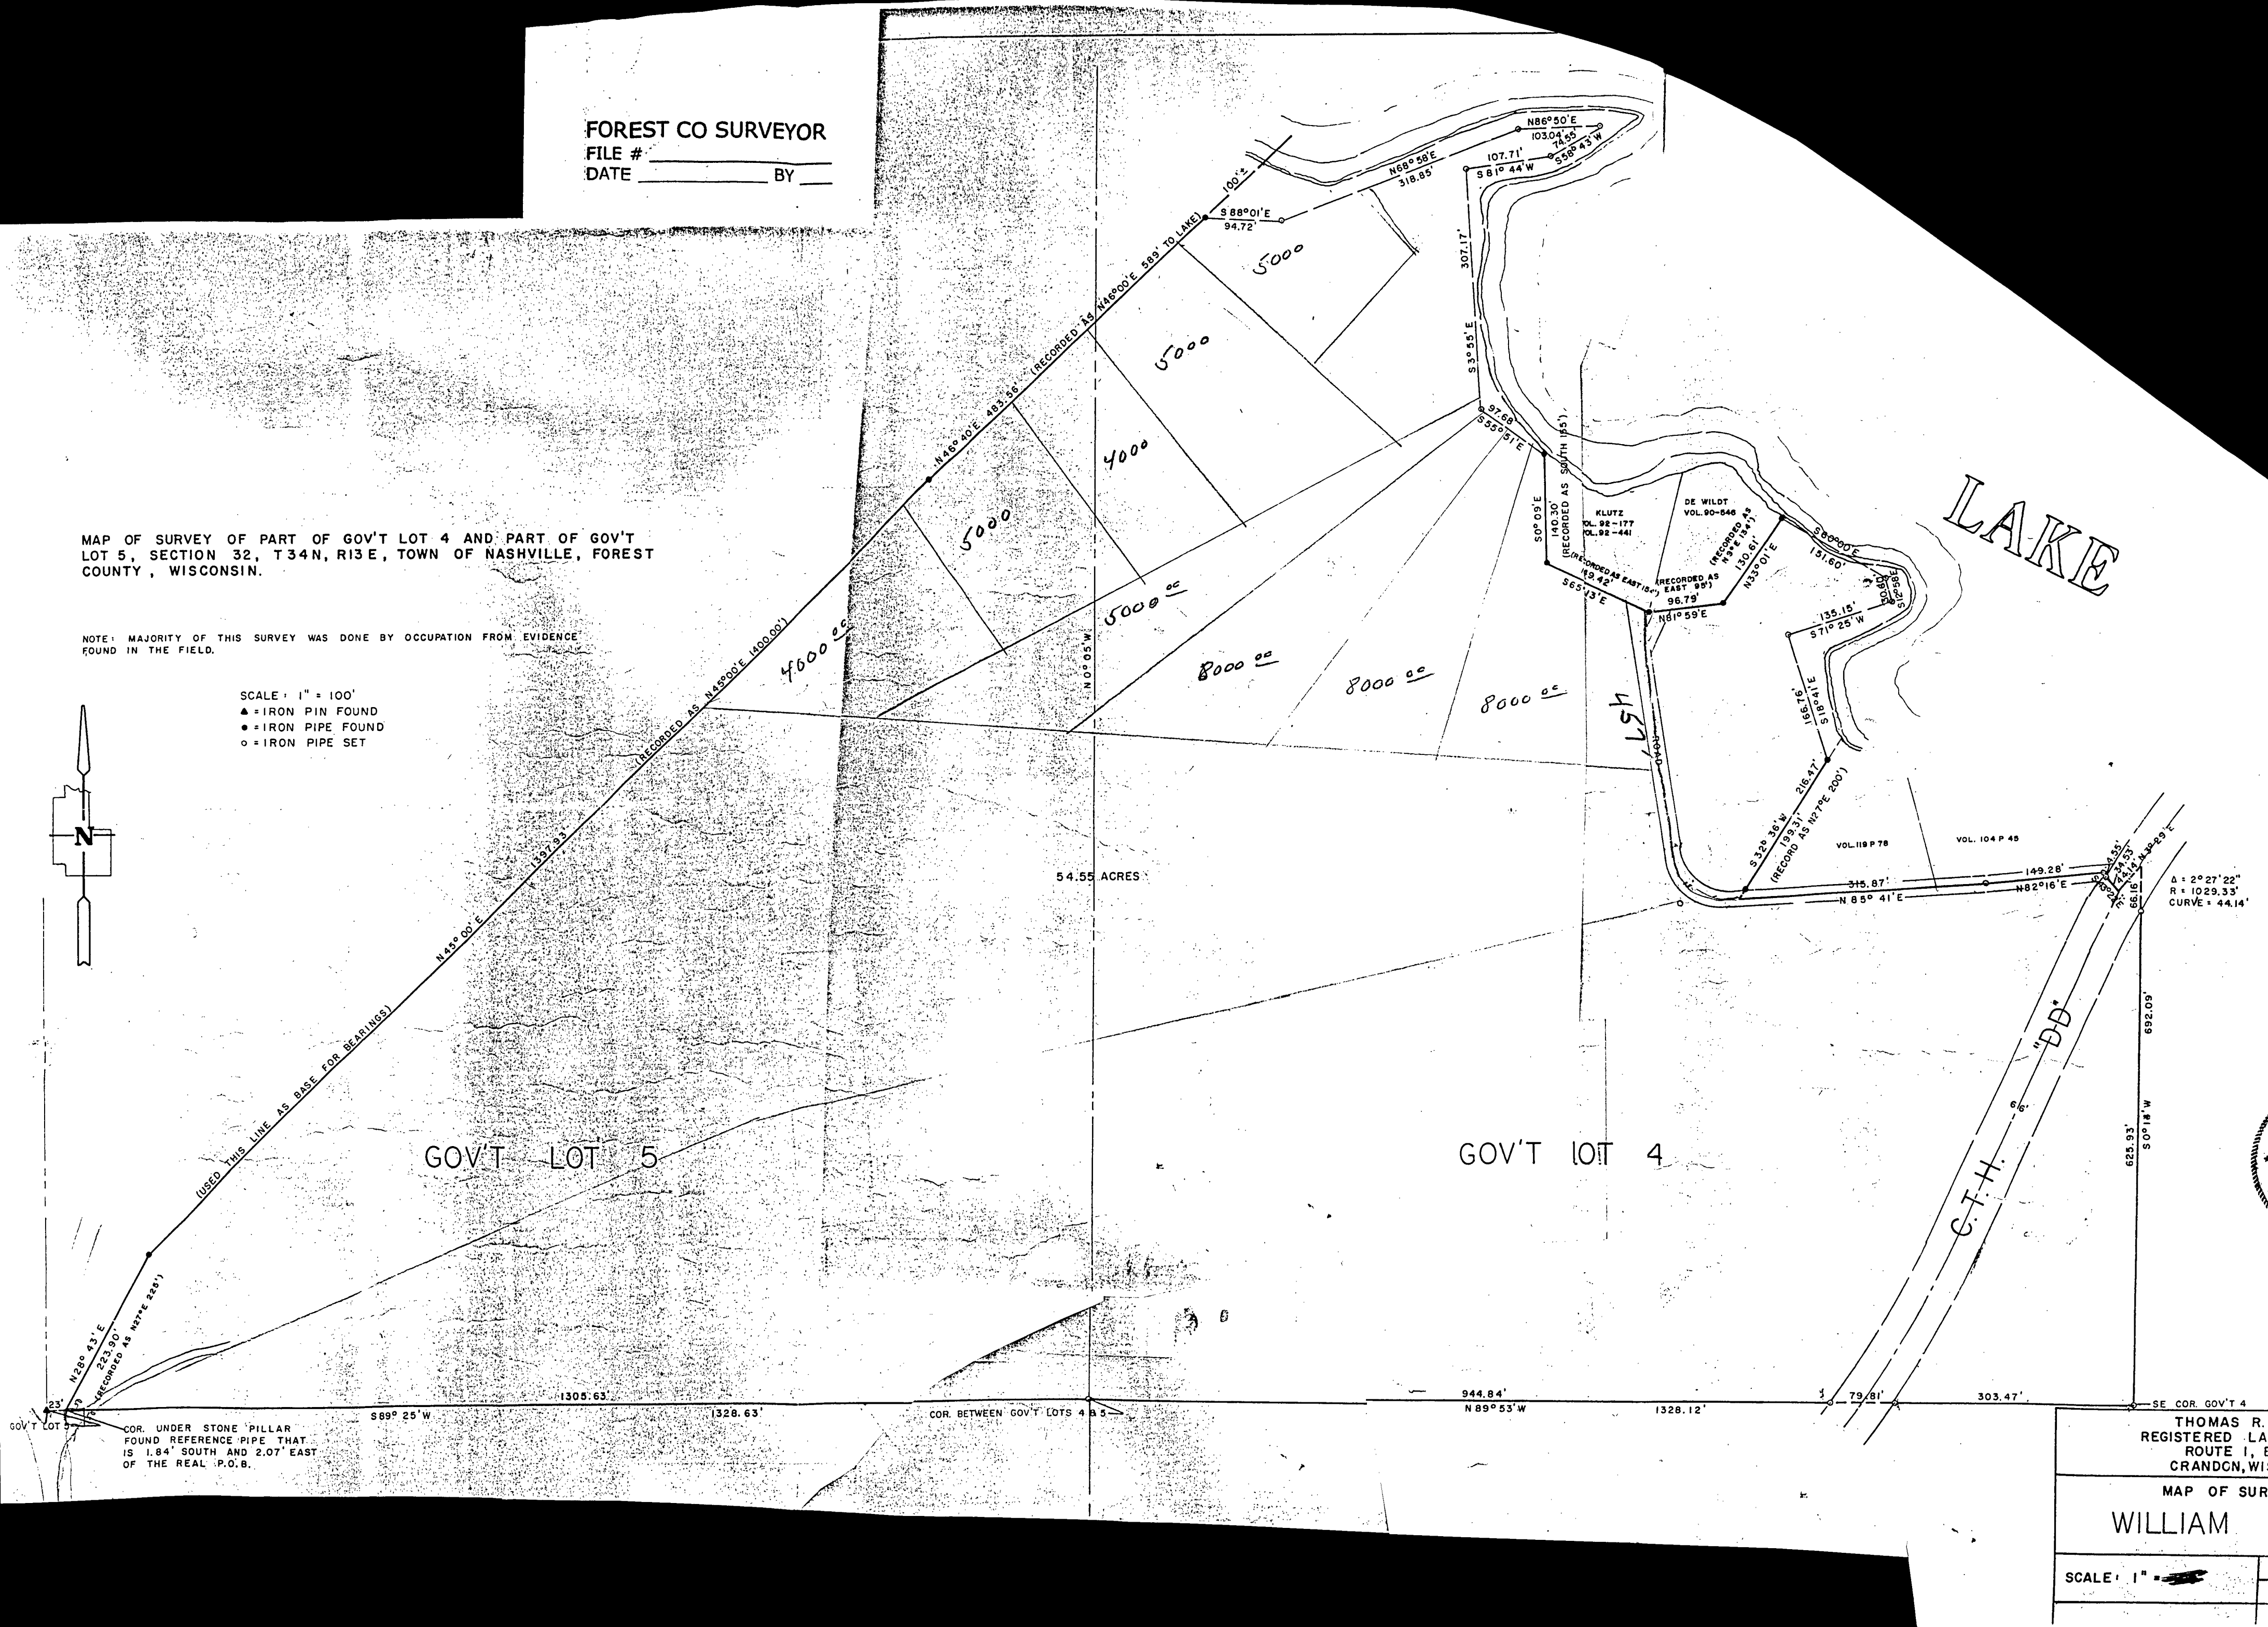


FOREST CO SURVEYOR
FILE # _____
DATE _____ BY _____

MAP OF SURVEY OF PART OF GOV'T LOT 4 AND PART OF GOV'T LOT 5, SECTION 32, T34N, R13E, TOWN OF NASHVILLE, FOREST COUNTY, WISCONSIN.

NOTE: MAJORITY OF THIS SURVEY WAS DONE BY OCCUPATION FROM EVIDENCE FOUND IN THE FIELD.

SCALE: 1" = 100'
▲ = IRON PIN FOUND
● = IRON PIPE FOUND
○ = IRON PIPE SET

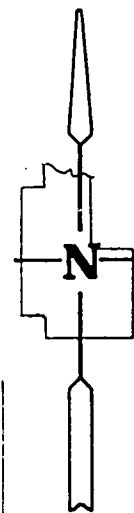

THOMAS R.
REGISTERED LAND SURVEYOR
ROUTE 1, E
CRANDON, WIS.

MAP OF SURVEY

WILLIAM

SCALE: 1" = 100'