


14-238

7-10-15

# PLAT OF SURVEY


LOT 5 OF SWITZER-DICKINSON PLAT OF ROBERTS LAKE,  
IN GOVERNMENT LOT 9, SECTION 6, T34N-R14E,  
TOWN OF FREEDOM, FOREST COUNTY, WISCONSIN

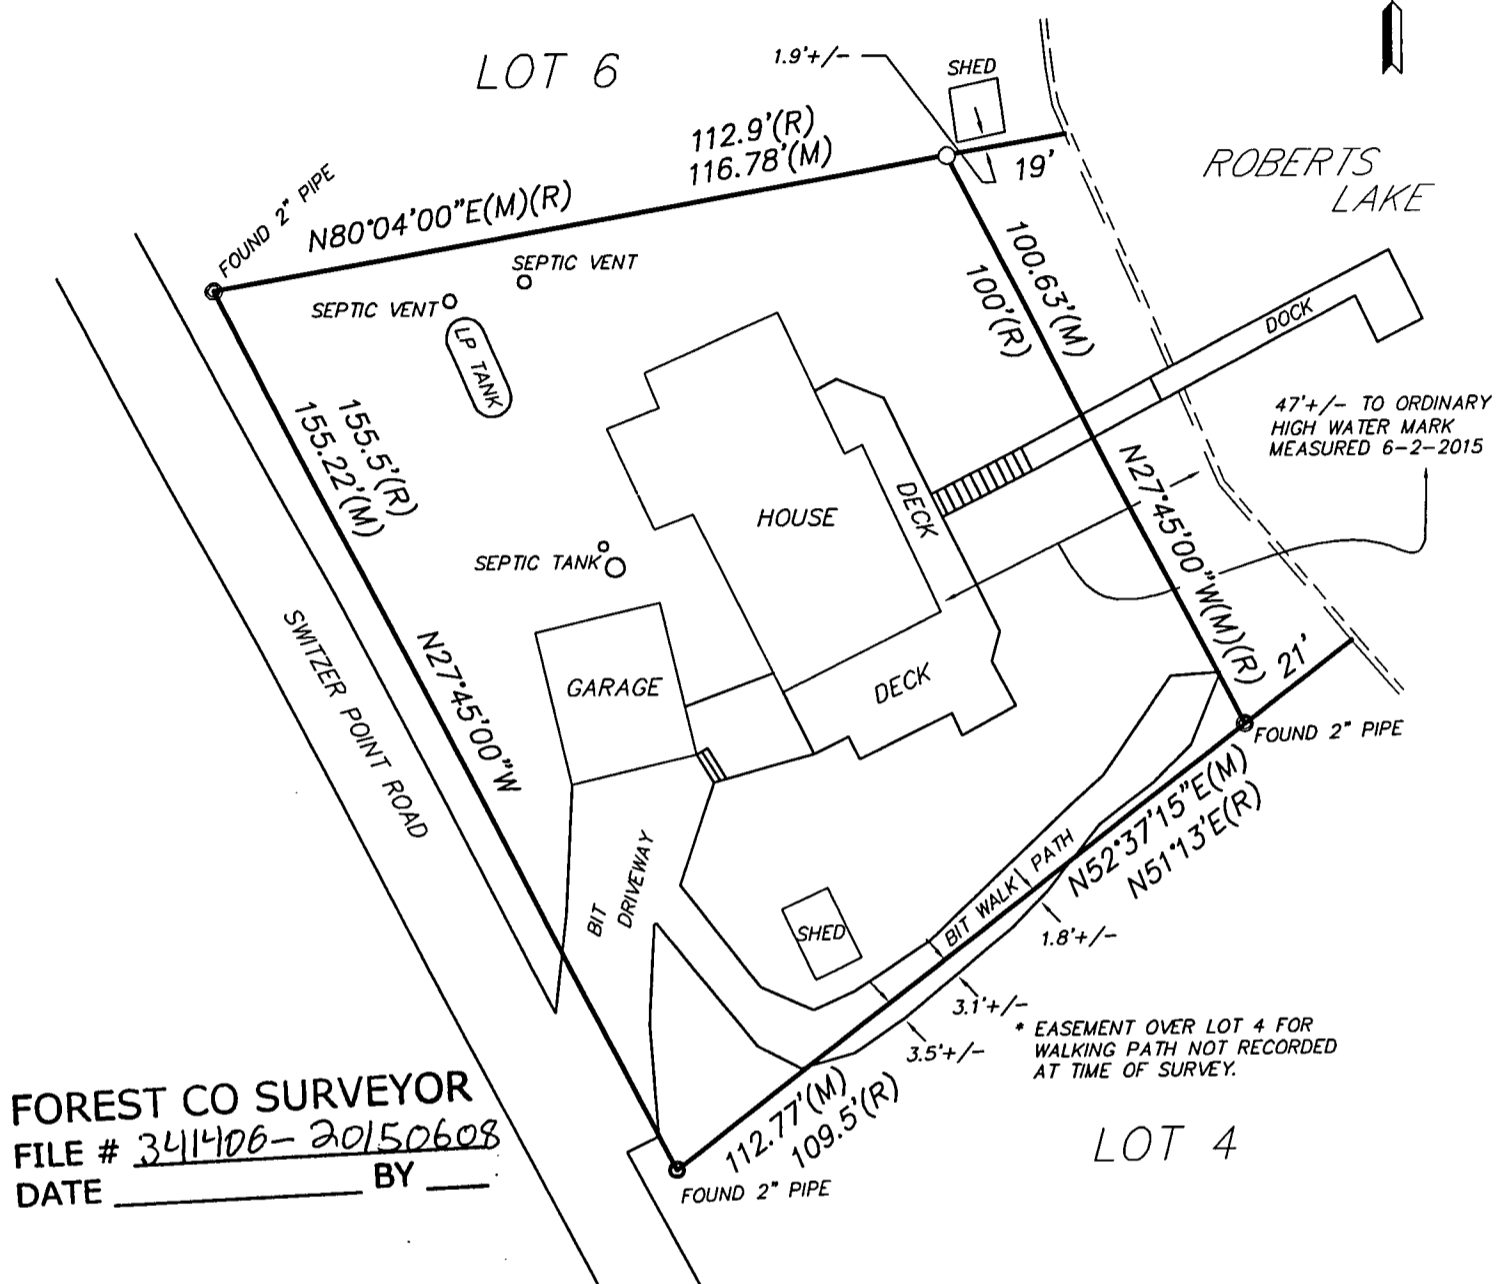

FOREST CO SURVEYOR  
 FILE # 341406-20150608  
 DATE \_\_\_\_\_ BY \_\_\_\_\_

### LEGEND

- ◻ CONCRETE MONUMENT FOUND
- ◻ CONCRETE MONUMENT SET
- IRON PIN FOUND
- 1" IRON PIPE W/2921 CAP SET
- 2" IRON PIPE FOUND
- ⊕ GOVERNMENT LAND CORNER
- ◆ CALC. POSITION
- △ MAG NAIL SET
- (M) MEASURED IN FIELD
- (R) RECORDED MEASUREMENT ON PLAT

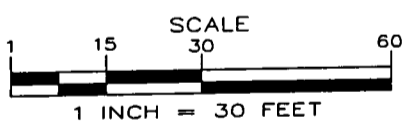

*Andrew M. Buck*  
 ANDREW M. BUCK, S-2921

I, ANDREW M. BUCK, A PROFESSIONAL SURVEYOR IN THE STATE OF WISCONSIN, HEREBY CERTIFY THAT I HAVE SURVEYED AND MAPPED THE ABOVE LAND AT THE DIRECTION OF THE PARTY NAMED HEREON AND THAT SAID SURVEY AND ABOVE MAP WERE MADE IN ACCORDANCE WITH THE APPLICABLE SECTIONS OF CHAPTER AE-7 OF THE WISCONSIN ADMINISTRATIVE CODE AND THAT THE INFORMATION CONTAINED THEREON IS, TO THE BEST OF MY KNOWLEDGE, INFORMATION AND BELIEF, A TRUE AND ACCURATE REPRESENTATION THEREOF.

LAKE STATE LAND SURVEYING, INC. MICHIGAN • WISCONSIN SURVEYING P.O. BOX 533 IRON MOUNTAIN, MI 49801 (906) 235-0404 www.LakeStateLandSurveying.com	PLAT OF SURVEY FOR: WAYNE RICHTER, 3230 SITKA ST., GREEN BAY, WI 54311 LOT 5 OF SWITZER-DICKINSON PLAT OF ROBERTS LAKE TOWN OF FREEDOM, FOREST CO., WISCONSIN			
	DRAWN: A.M.B	JOB No:15027	DRAWING: lot6switzerplat.dwg	DATE: 6/08/2015
	ERROR OF CLOSURE: LESS THAN 1/3000			DATE:
	BASIS OF BEARING: SWITZER PLAT BEARINGS			PAGE 1 of 1