


MAP OF SURVEY

THOSE LANDS DESCRIBED IN DOCUMENT NUMBER 247125
BEING EAST 1/2 OF THE SOUTHWEST 1/4 OF THE SOUTHWEST 1/4, OF THE SOUTHWEST 1/4,
SECTION 12, TOWNSHIP 34 NORTH, RANGE 14 EAST, FOURTH PRINCIPAL MERIDIAN,
TOWN OF FREEDOM, FOREST COUNTY, WISCONSIN

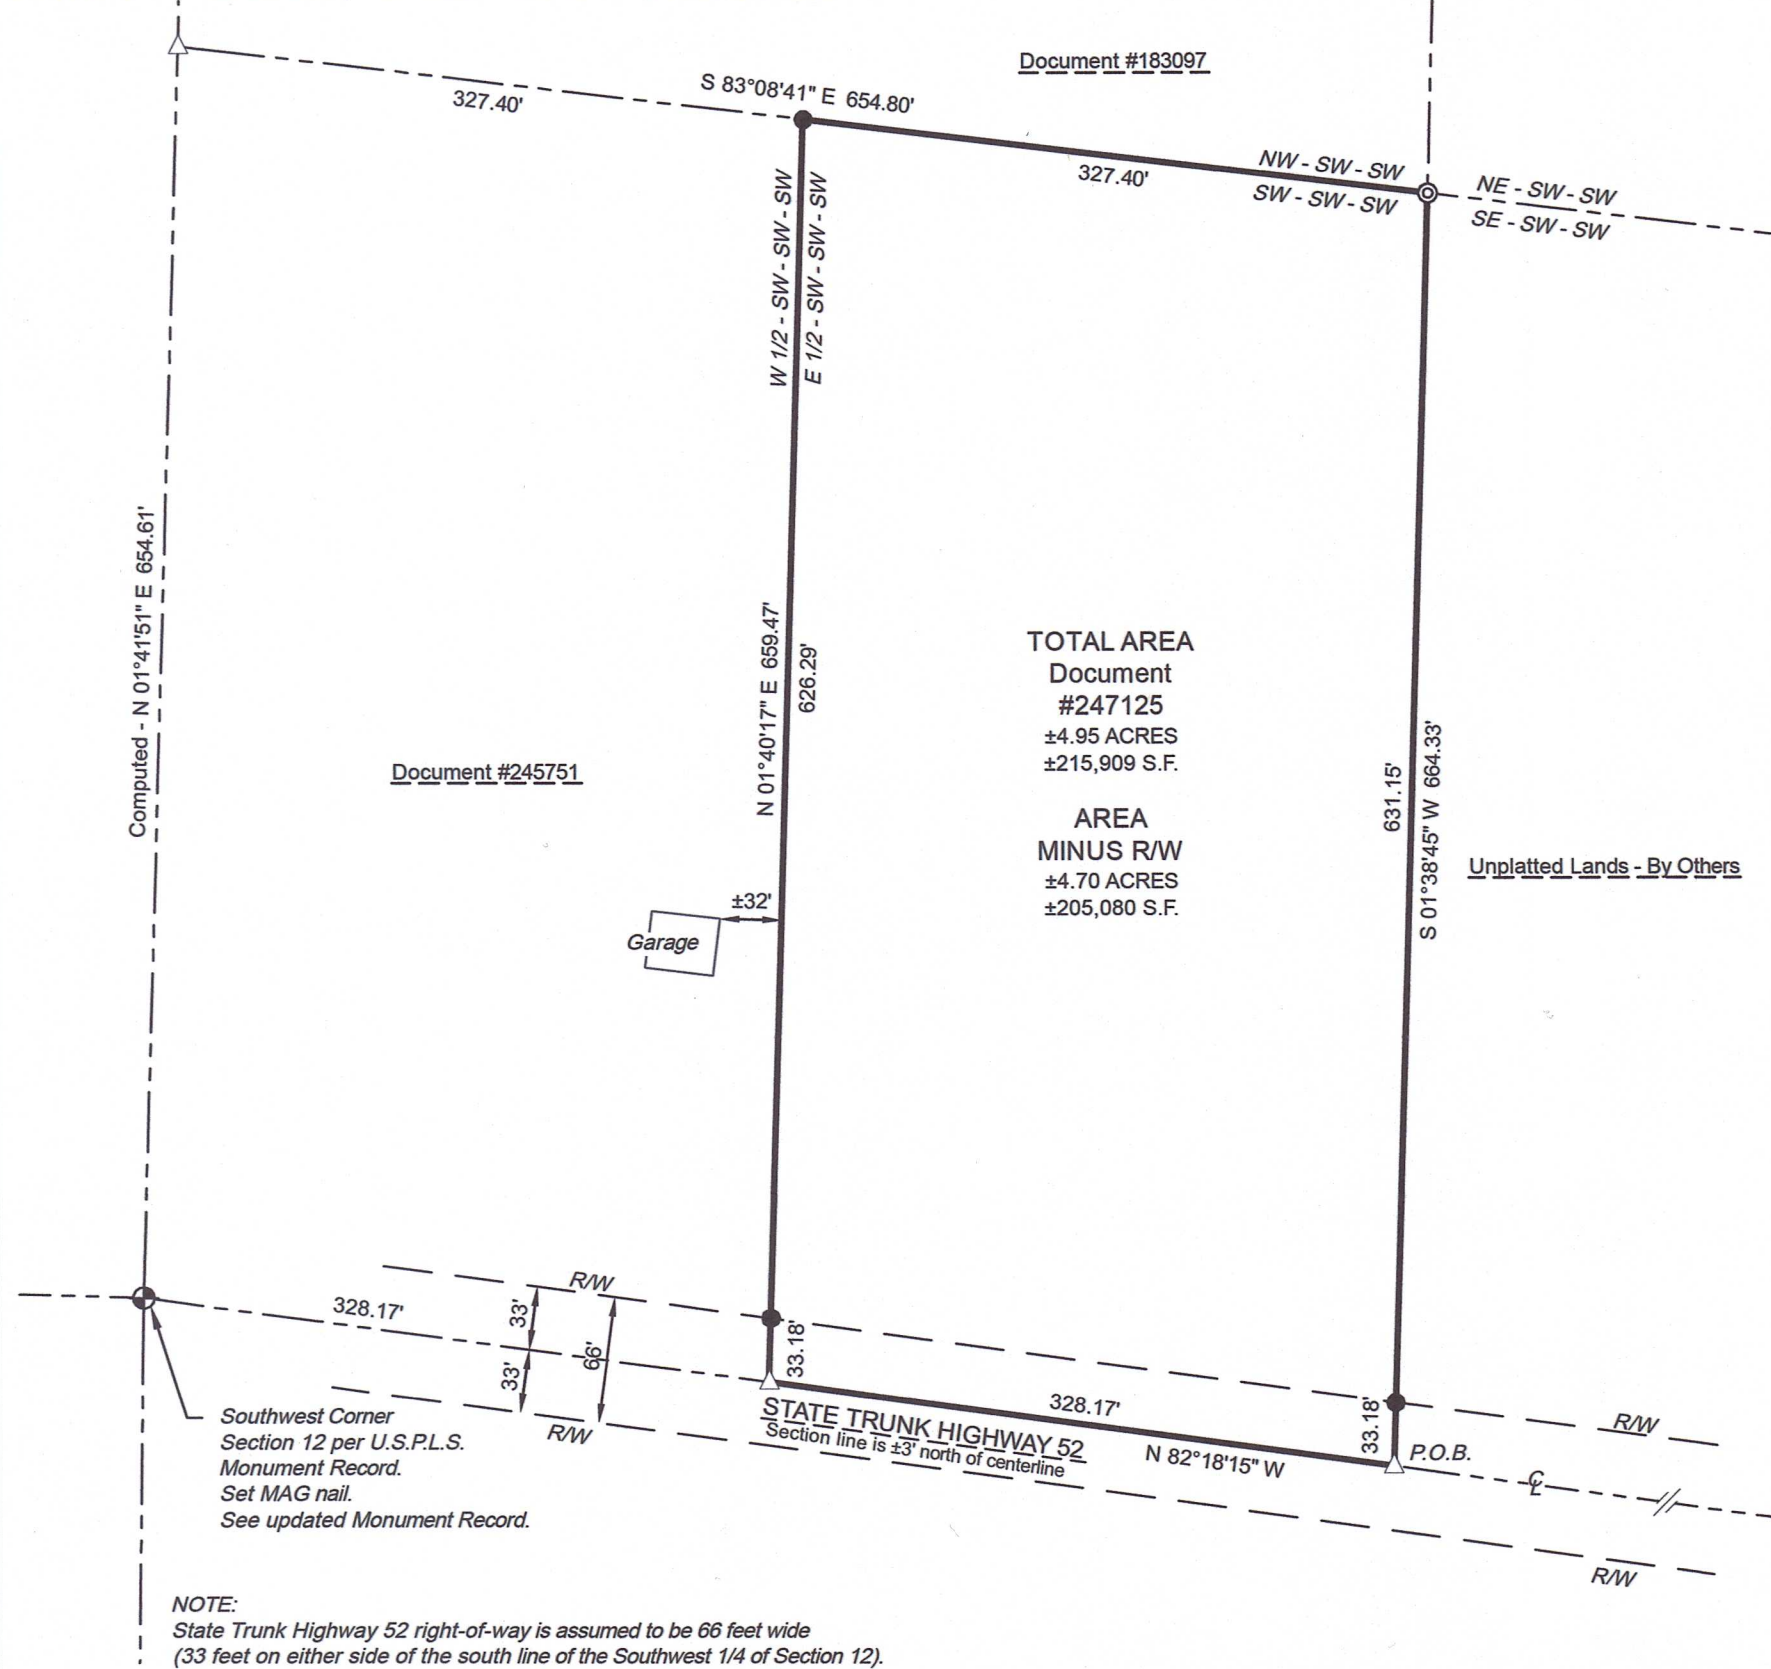

LEGEND

Monument sizes = outside diameter measurements.

- 0.75" diameter X 18" long iron rod, weighing 1.5 lbs. per lineal foot, set
- 0.75" diameter iron rod, found
- U.S.P.L.S. monument, as noted
- Computed position, not set
- Centerline
- P.O.B. Point of Beginning
- R/W Right-of-Way line
- Doc. Document
- U.S.P.L.S. United States Public Land Survey
- S.F. Square feet

Bearings are referenced to:
The Wisconsin Coordinate
Reference System,
Forest County Zone,
and the South line of the
SW 1/4 of Section 12
Measured to bear
N 82°18'15" W



SURVEYOR'S CERTIFICATE

I, Jeffrey L. DeMuth, Professional Land Surveyor S-2656 of the State of Wisconsin, do hereby certify to my client, Mark A. Schleicher, the Owner and under whose direction this survey was performed, that I have surveyed, mapped, and described those lands described in document number 247125; being the East 1/2 of the Southwest 1/4 of the Southwest 1/4 of the Southwest 1/4, Section 12, Township 34 North, Range 14 East, Fourth Principal Meridian, Town of Freedom, Forest County, Wisconsin.

Being more particularly described for mapping purposes as follows:
Commencing at the South 1/4 corner of Section 12; Thence, N 82°18'15" W, along the south line of the Southwest 1/4 of said section, a distance of 1970.16 feet to the Southeast corner of the Southwest 1/4 of the Southwest 1/4 of said Section 12, and the POINT OF BEGINNING of lands to be described; Thence, continuing N 82°18'15" W, along said south line, a distance of 328.17 feet to the Southeast corner of that property described in document number 245751; Thence, leaving said south line, N 01°40'17" E, along the east line of said property, a distance of 659.47 feet to the south line of that property described in document number 183097; Thence, leaving said east line, S 83°08'41" E, along the south line of said property, a distance of 327.40 feet to the Northeast corner of the Southwest 1/4 of the Southwest 1/4 of said Section 12; Thence, leaving said south line, S 01°38'45" W, along the east line of said Southwest 1/4 of the Southwest 1/4 of the Southwest 1/4 of said Section 12, a distance of 664.33 feet to the Point of Beginning.

That said parcel contains 4.95 acres of land more or less and is subject to easements, restrictions, reservations, claims, and rights-of-way of record, if any.

That this Map is a true and correct representation of the exterior boundaries of lands surveyed, and that I have fully complied with Chapter A-E 7 of the Wisconsin Administrative Code, to the best of my knowledge and belief.

Jeffrey L. DeMuth S-2656
March 11, 2026
Date

Jeffrey DeMuth
S 2656
Arbor Vitae
WI
LAND SURVEYOR

FOREST CO SURVEYOR
FILE # 34142-20240311
DATE 04/14/2024 BY JA

4327 COLE ROAD
CRANDON, WI 54520
Anderson 715.784.3485
DeMuth 715.482.5237
cardinal.north@outlook.com

cardinal North, LLC
ENGINEERING | SURVEYING | DRONE

MAP OF SURVEY

CLIENT:
Mark Schleicher
SITE ADDRESS:
S.T.H. 52
Wabeno, WI 54566

Project : 2025-42-Schleicher Survey
Drawn by: Jeffrey L. DeMuth
Checked by: James E. Anderson
Fieldwork completed: March 2026
Sheet 1 of 1 Sheets