


PLAT OF SURVEY

A PARCEL OF LAND BEING PART OF THE NE 1/4 - NE 1/4
OF SECTION 14, T34N, R14E, TOWN OF FREEDOM,
FOREST COUNTY, WISCONSIN

FOREST CO SURVEYOR
FILE # 341414-20070802
DATE _____ BY _____

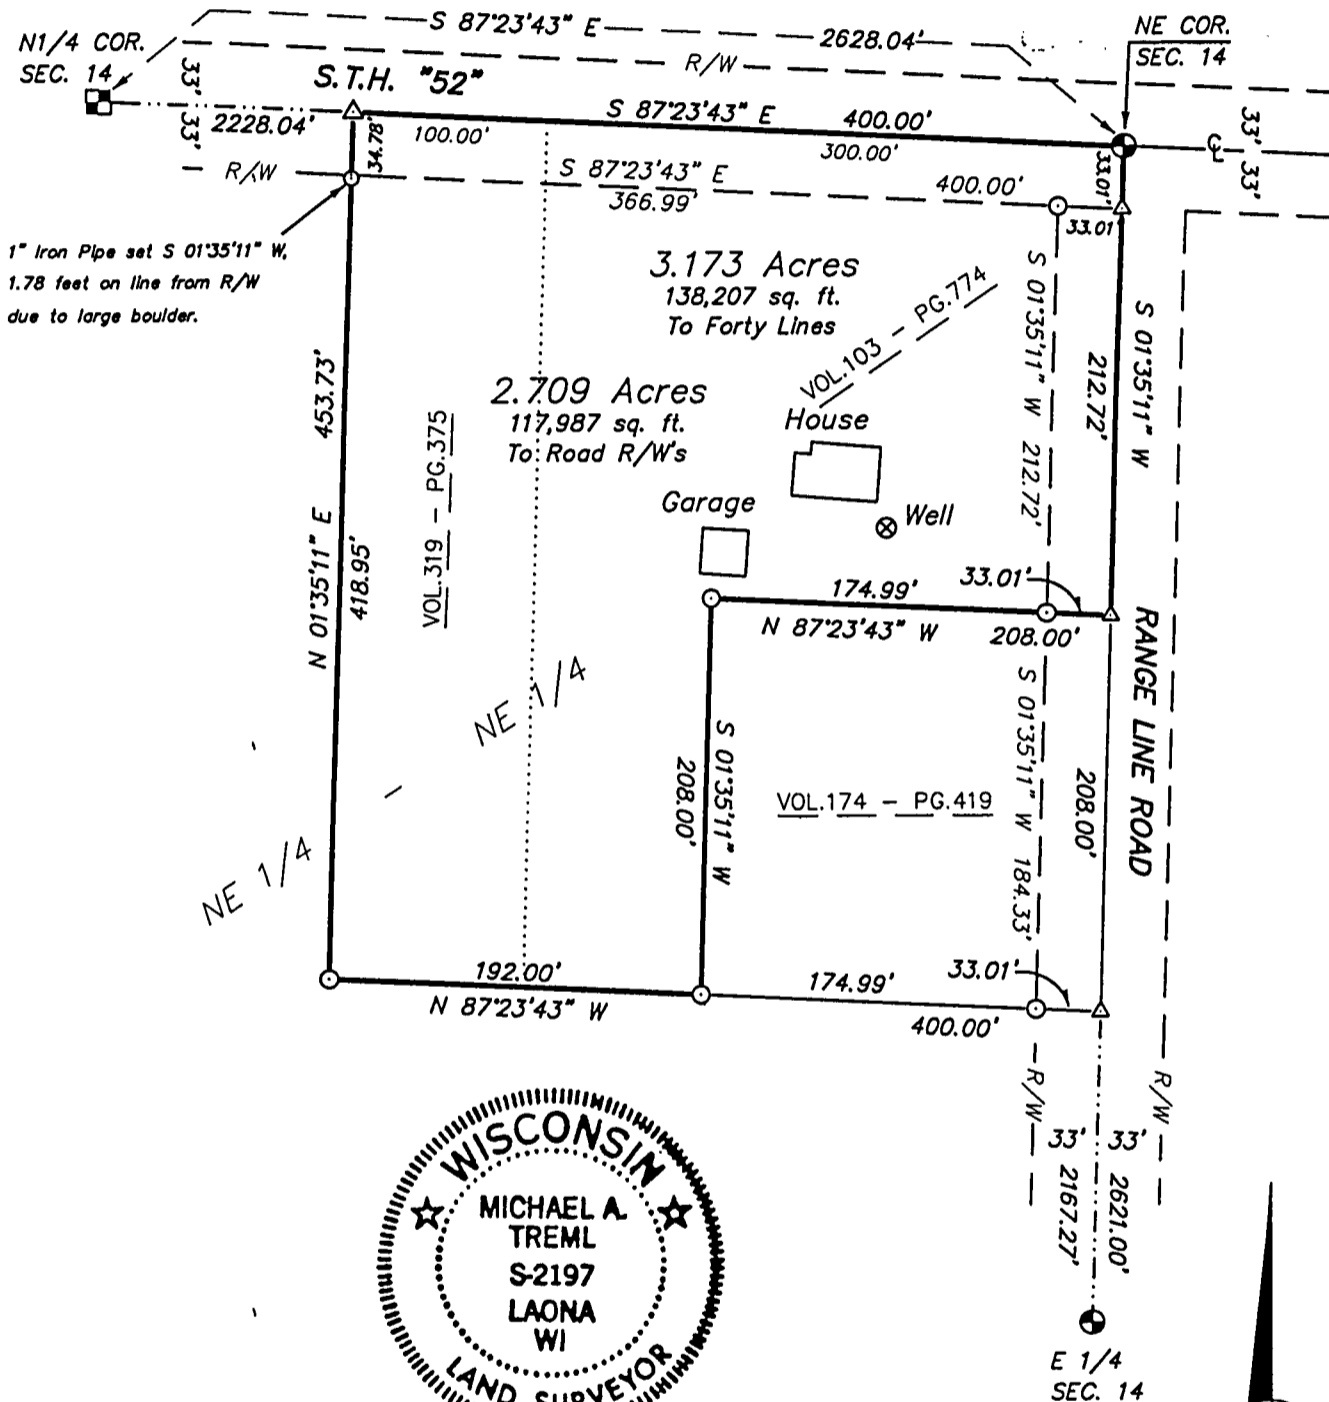

Bearings are assumed and referenced to the
east line of said NE 1/4 which bears S 01°35'11" W.

SURVEYOR'S CERTIFICATE:

I, Michael A. Tremel, Registered Land Surveyor, HEREBY certify that by the order of Duane Schreiber: I have surveyed and mapped the hereon described and depicted lands and the within map is a true and correct representation of the lands surveyed to the best of my knowledge and belief.

Michael A. Tremel 8/2/07
Michael A. Tremel, R.L.S. No. 2197 Date

100 0 100 200
Scale: 1" = 100'

DWG. NO.: 2234-07	LEGEND ● EXISTING MONUMENT OF RECORD ■ PK NAIL SET, SEE COR. CERT. ○ 1" O.D. X 20" IRON PIPE SET ▲ COMPUTED POSITION	SHT. NO. 1 OF 1
-------------------	---	------------------------