


LOCATION \ DESCRIPTION

LOT 4, ASSESSOR'S PLAT OF PART OF THE SOUTHWEST QUARTER OF SECTION 17, AND PART OF THE SOUTHEAST QUARTER OF SECTION 18, T34N-R14E, TOWN OF FREEDOM, FOREST COUNTY, WISCONSIN

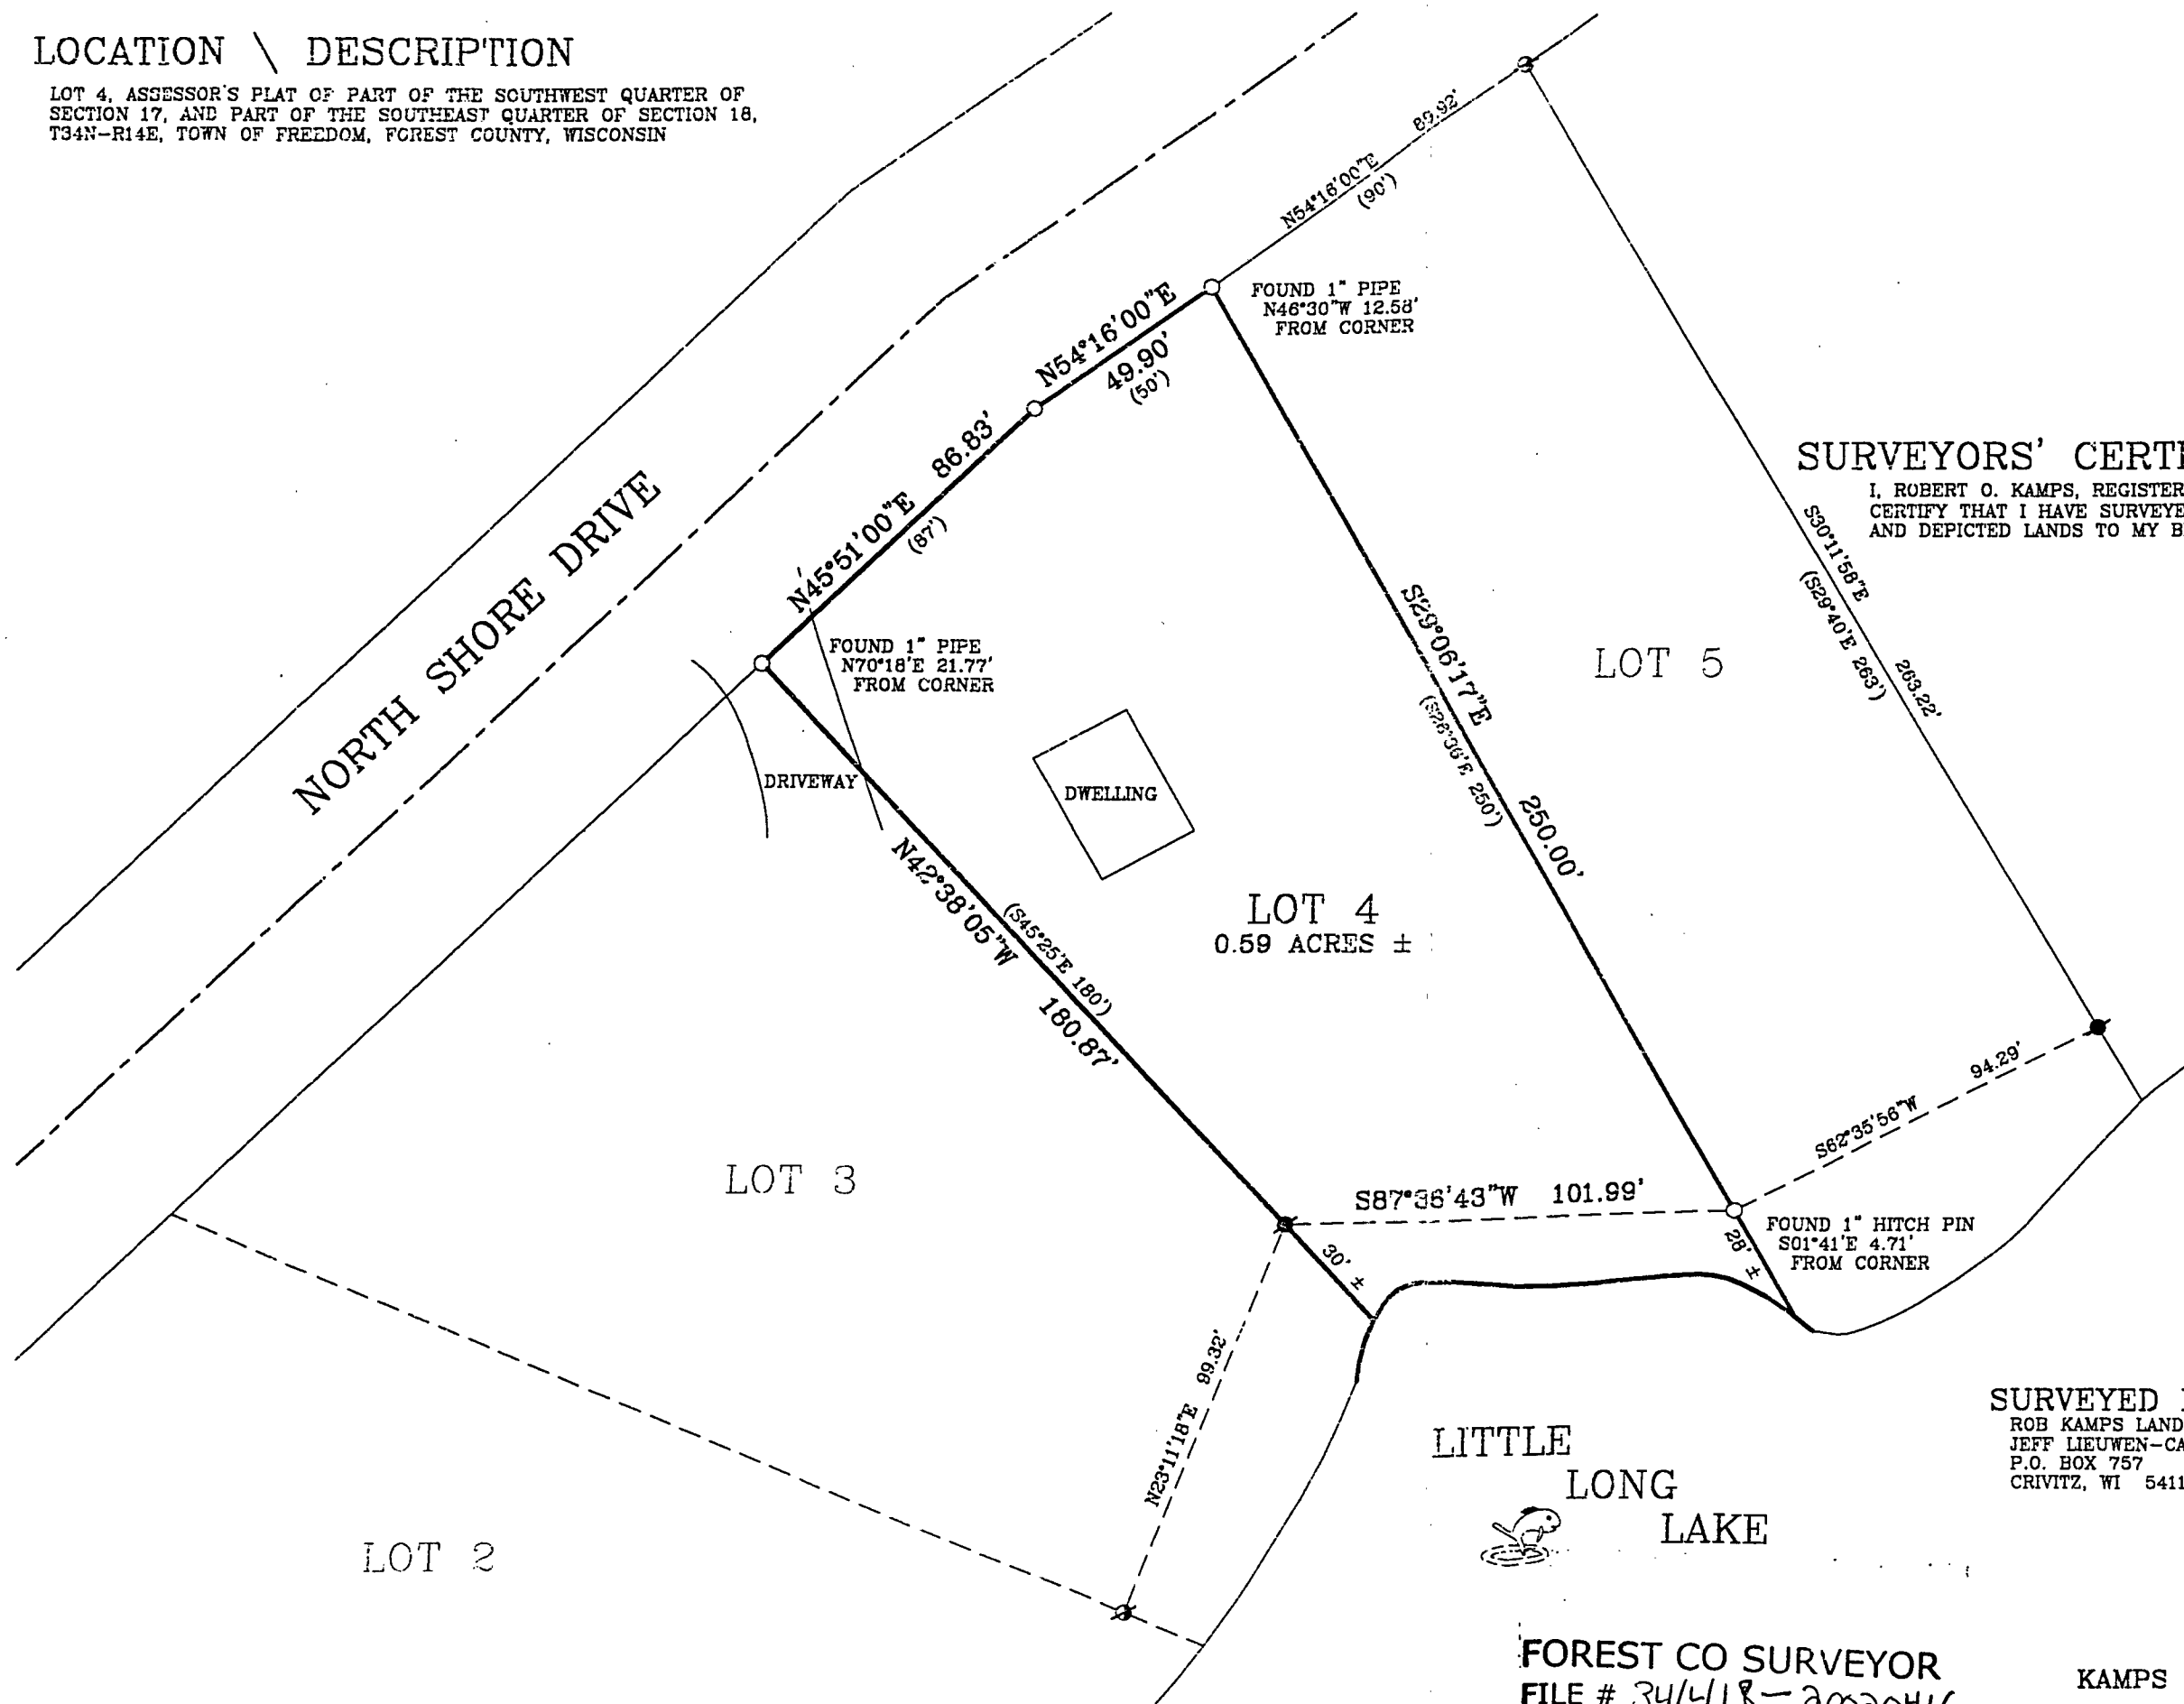

SURVEYORS' CERTIFICATE

I, ROBERT O. KAMPS, REGISTERED LAND SURVEYOR, S-1754, HEREBY CERTIFY THAT I HAVE SURVEYED AND MAPPED THE HEREON DESCRIBED AND DEPICTED LANDS TO MY BEST KNOWLEDGE AND BELIEF.

Robert O. Kamps
ROBERT O. KAMPS
R/S 4754

WISCONSIN
LAND SURVEYOR
ROBERT O. KAMPS
S-1754
Crivitz, WI

REF: ASSESSOR'S PLAT

LEGEND

- SET 1 1/4" x 30" IRON PIPE
 - FOUND 1" PIPE
 - ⊙ FOUND 1 1/2" PIPE
- SCALE: 1" = 40'
DATE: APRIL 11, 2002
REVISED: APRIL 16, 2002
-

FOREST CO SURVEYOR
FILE # 34/418-20020416
DATE _____ BY _____

KAMPS OFFICE MAP NUMBER 02-2641