



Forest County Grid Bearings:
Referenced to the
Lot 2 as bearing S89°54'45"W

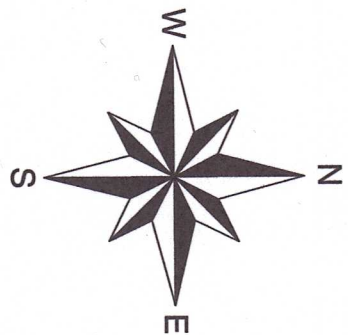



- 3/4" dia. iron pipe found
- 1" dia. iron pipe found
- 1-1/2" dia. iron pipe found
- Well
- Septic
- Flag Pole
- Catch basin

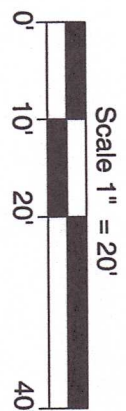

- Notes:**
- This survey was done without the benefit of a title commitment, there may or may not be assessments of record that benefit or burden the subject property.
 - Fieldwork was completed on 07/02/2025

Surveyors Certificate

I hereby certify that I have surveyed the property shown hereon; that this map represents an accurate survey of said property to the best of my knowledge and belief, and that I have complied with the applicable requirements of the Wisconsin Administrative Code Section A-E 7.

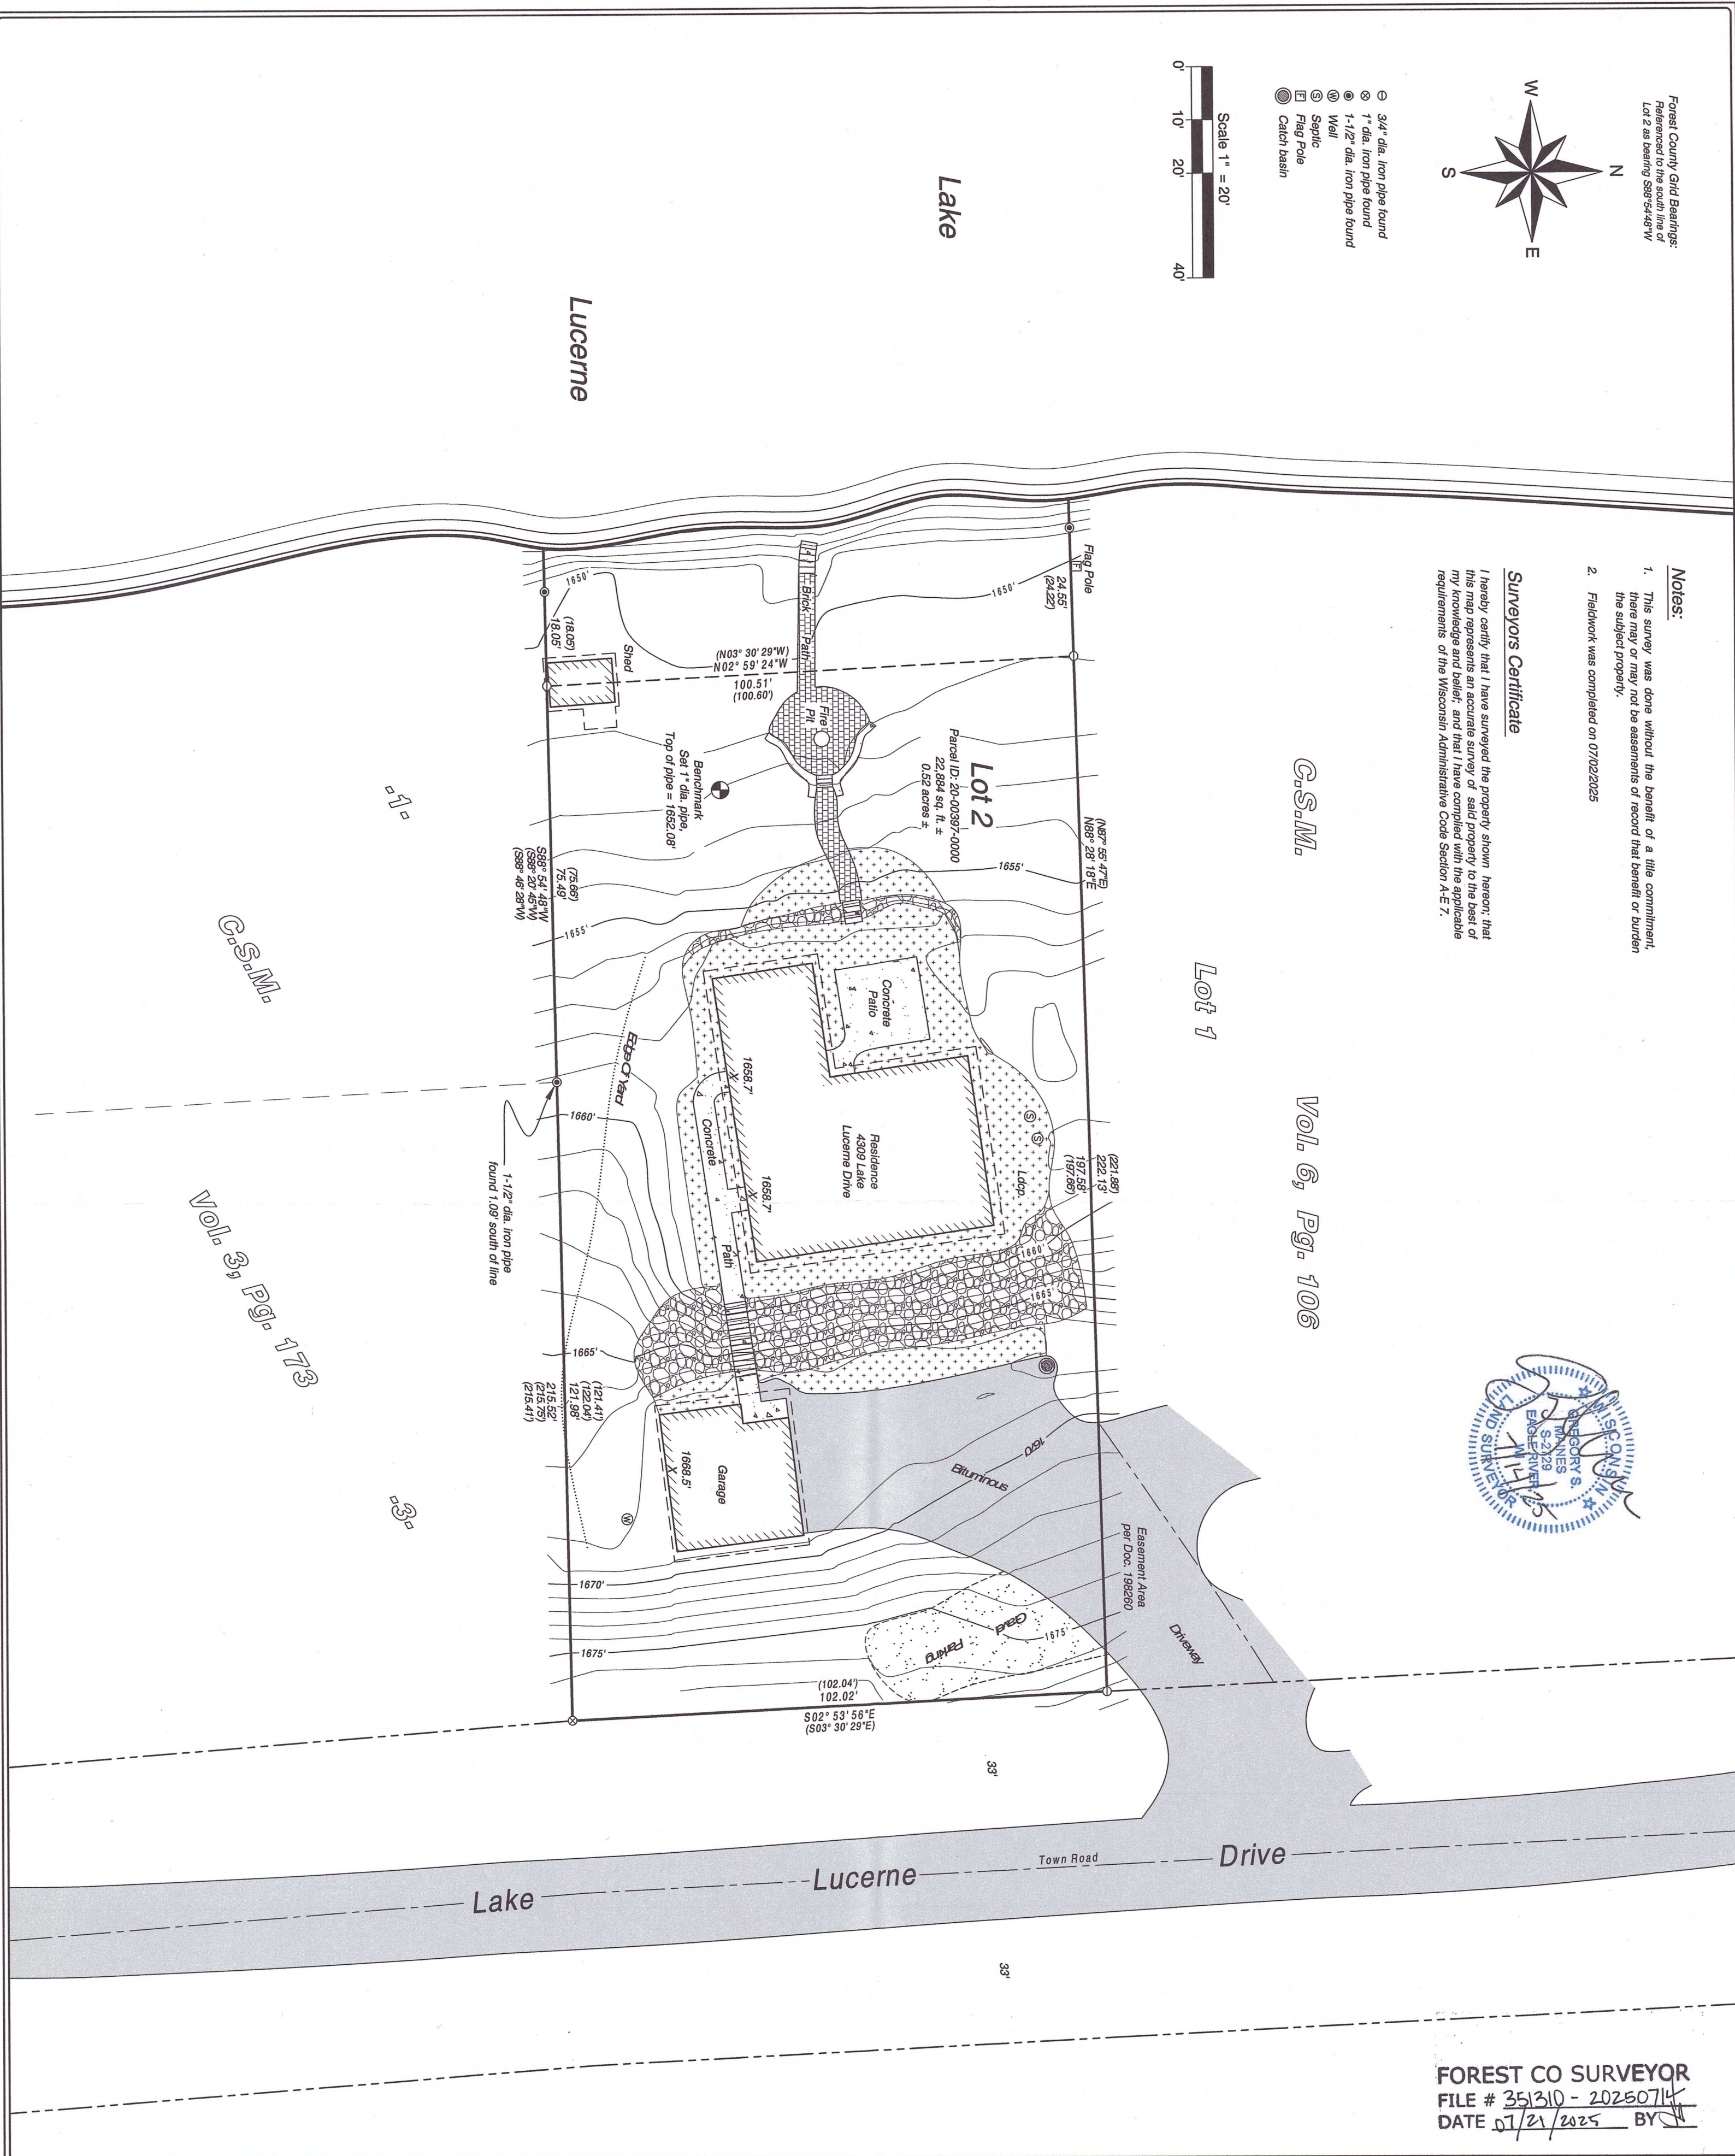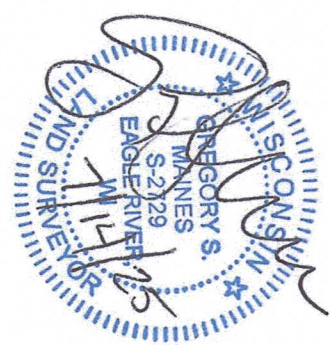

FOREST CO SURVEYOR
FILE # 351310 - 20250714
DATE 07/21/2025 BY

Lot 2 of C.S.M. Vol. 6, Pg. 106
being part of
Government Lot 2
Section 10, T 35 N, R 13 E
Town of Lincoln
Forest County, Wisconsin

PREPARED FOR:

Dan J. McQuillan and
Jayne M. McQuillan



Arbor Vitae, WI 54568
Phone 715.356.9485

Eagle River, WI 54521
Phone 715.479.2570

www.mainesandassociates.com

MAP #: 2025175
DRAWN BY: BAN
DATE: 07/14/2025
SHEET 1 OF 1