


RECEIVED


SEP 24 24

CO. TREASURER

Lots 1, 2, and 3 of Certified Survey Map Recorded in Vol 9 of CSMs on Page 145, Doc. No. 224448,
Being part of Government Lot 2, Section 14, Township 35 North, Range 13 East,
Town of Lincoln, Forest County, Wisconsin

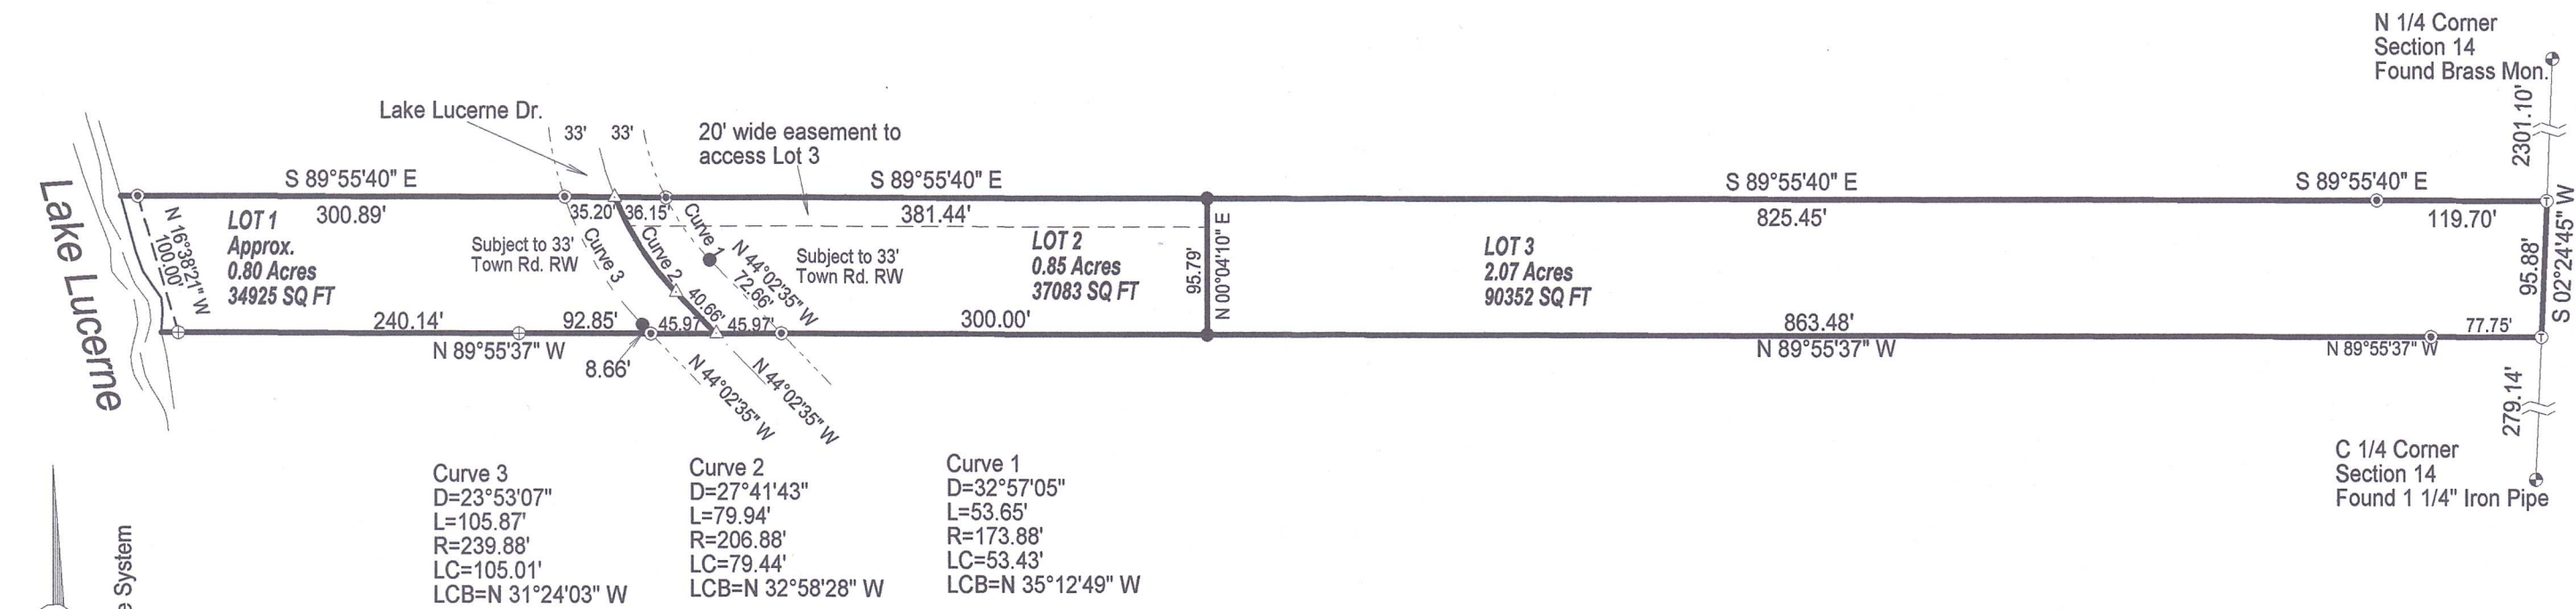


Bearings referenced to the Forest County Coordinate System

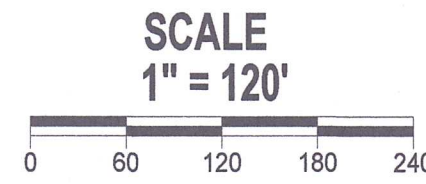

LEGEND

- ① Found T-Bar
- Found 1" Iron Pipe
- ⊙ Found 3/4" Iron Rod
- ⊕ Found 1 1/2" Iron Pipe
- △ Calculated Position
- ⊙ Found PLS Corner Monument as described

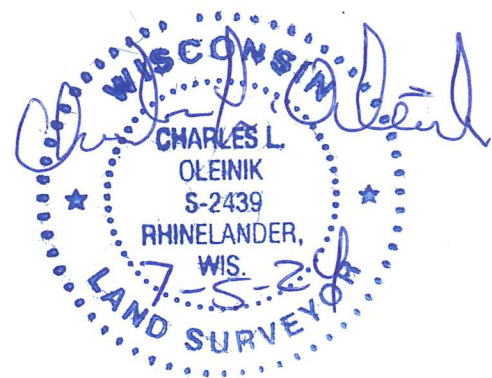

I, Charles L. Oleinik, Professional Land Surveyor in the State of Wisconsin, hereby certify: that I have surveyed and mapped the parcel shown hereon; that said survey and map are correct to the best of my knowledge and belief; that I have complied with the applicable requirements of Chapter A-E 7 of Wisconsin Administrative Code in completion thereof.

Charles L. Oleinik 7-5-24
Charles L. Oleinik, PLS Date

FOREST CO SURVEYOR
FILE # 351314-20240705
DATE 12/30/2024 BY JA

NORTH COAST SURVEYING
4180 TENDERFOOT RD.
RHINELANDER, WI 54501
715-490-0892
NORTHCOASTSURVEYING.COM

Boundary Survey for:
Bill Witmer

Drawing #	Date	Drafted by
2443	7/5/2024	CLO

20-553 Lot 1 20-553-1 Lot 2 20-553-2 Lot 3