
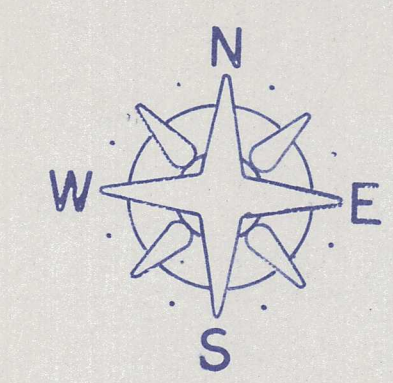


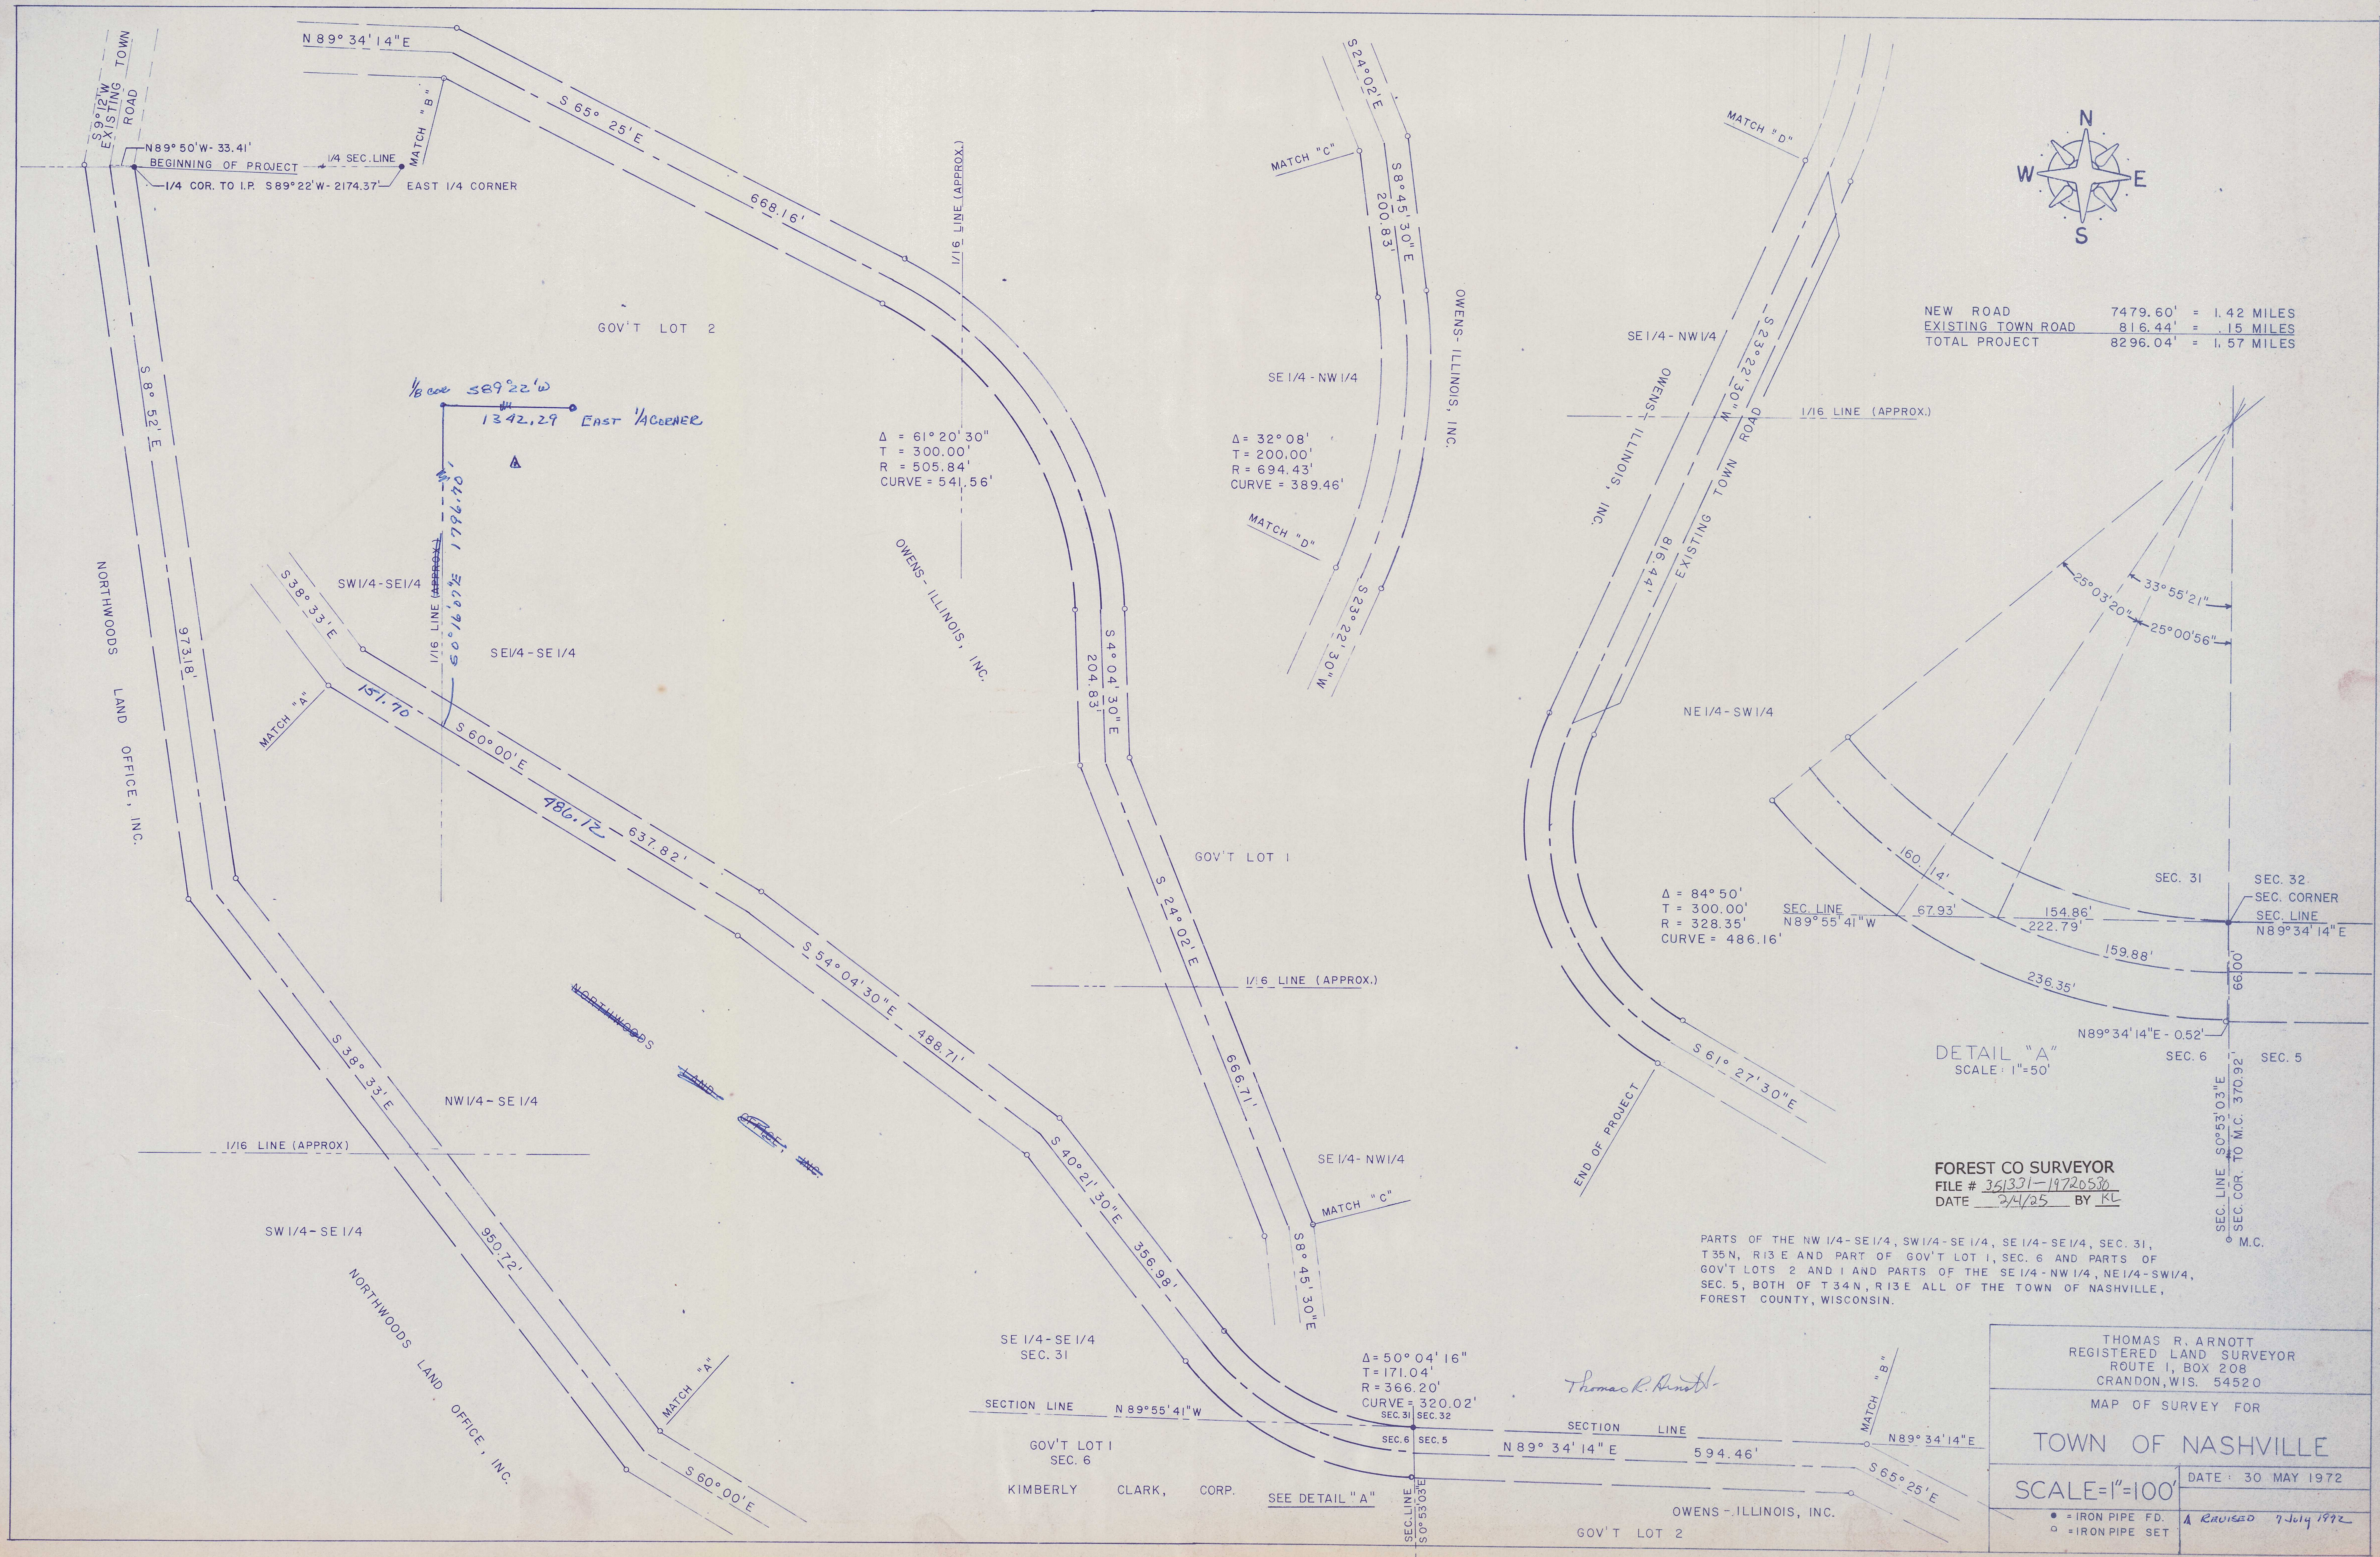

NEW ROAD	7479.60'	= 1.42 MILES
EXISTING TOWN ROAD	816.44'	= .15 MILES
TOTAL PROJECT	8296.04'	= 1.57 MILES

DETAIL "A"
SCALE: 1"=50'

FOREST CO SURVEYOR
FILE # 361321-19720530
DATE 2/4/25 BY KL

PARTS OF THE NW 1/4-SE 1/4, SW 1/4-SE 1/4, SE 1/4-SE 1/4, SEC. 31, T35N, R13E AND PART OF GOV'T LOT 1, SEC. 6 AND PARTS OF GOV'T LOTS 2 AND 1 AND PARTS OF THE SE 1/4-NW 1/4, NE 1/4-SW 1/4, SEC. 5, BOTH OF T34N, R13E ALL OF THE TOWN OF NASHVILLE, FOREST COUNTY, WISCONSIN.

THOMAS R. ARNOTT
REGISTERED LAND SURVEYOR
ROUTE 1, BOX 208
CRANDON, WIS. 54520

MAP OF SURVEY FOR
TOWN OF NASHVILLE

SCALE=1"=100'

DATE: 30 MAY 1972

• = IRON PIPE FD.
○ = IRON PIPE SET

A REVISED 7 July 1972

Thomas R. Arnott

Δ = 50° 04' 16"
T = 171.04'
R = 366.20'
CURVE = 320.02'

SE 1/4-SE 1/4
SEC. 31

GOV'T LOT 1
SEC. 6

KIMBERLY CLARK, CORP.

OWENS-ILLINOIS, INC.

GOV'T LOT 2