


18-805

1-16-09


PLAT OF SURVEY

PART OF THE FRACTIONAL NE 1/4 - NE 1/4 OF
SECTION 3, T35N, R14E, TOWN OF LAONA,
FOREST COUNTY, WISCONSIN

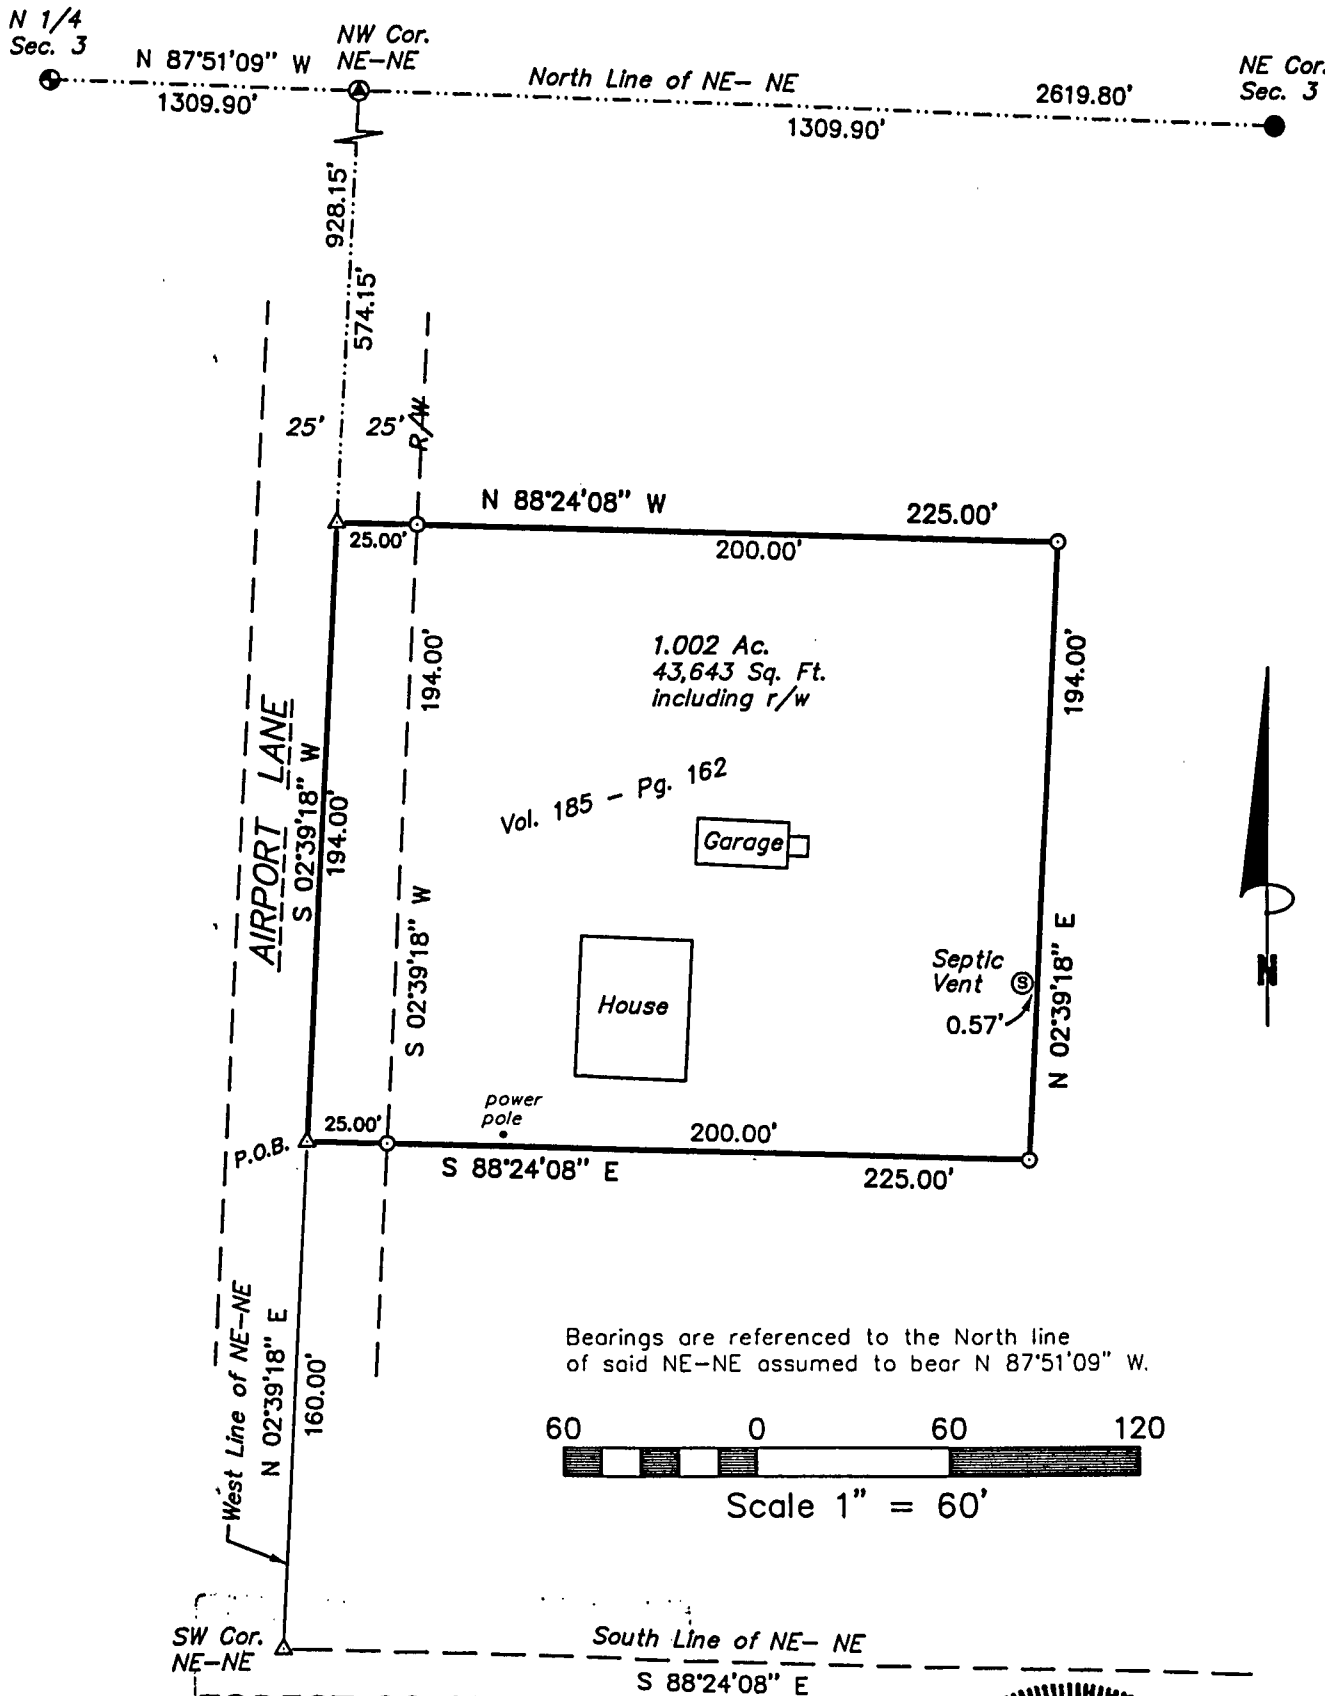

FOREST CO SURVEYOR
FILE # 351403-20081113
DATE _____ BY _____

I, Michael A. Tremi, Registered Land Surveyor, HEREBY certify that by the order of Gilbert Ladu: I have surveyed and mapped the hereon described and depicted lands and the within map is a true and correct representation of the lands surveyed to the best of my knowledge and belief.

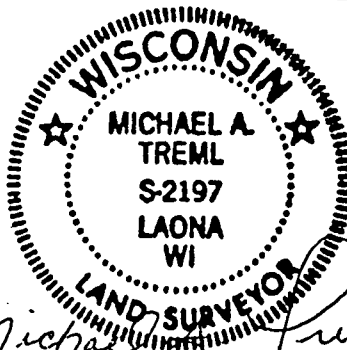

11/13/08

Michael A. Tremi

LEGEND:

- EXISTING 2" ALUM. PIPE MONUMENT
- EXISTING 2" IRON PIPE
- ⊙ EXISTING P.K. NAIL
- ⊙ SET 1" X 20" IRON PIPE
- △ COMPUTED POSITION

DWG. NO.: 791-08