

RECEIVED

OCT 01 25



CO. TREASURER

FOREST CO SURVEYOR

FILE # 361225-20250510

DATE 10/22/2025 BY JA

NW 1/4 of the NE 1/4, Section 25, Township 36 North, Range 12 East,
Town of Crandon, Forest County, Wisconsin

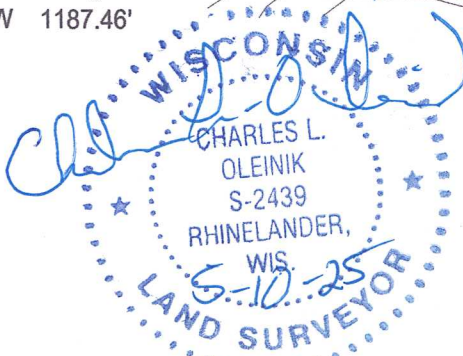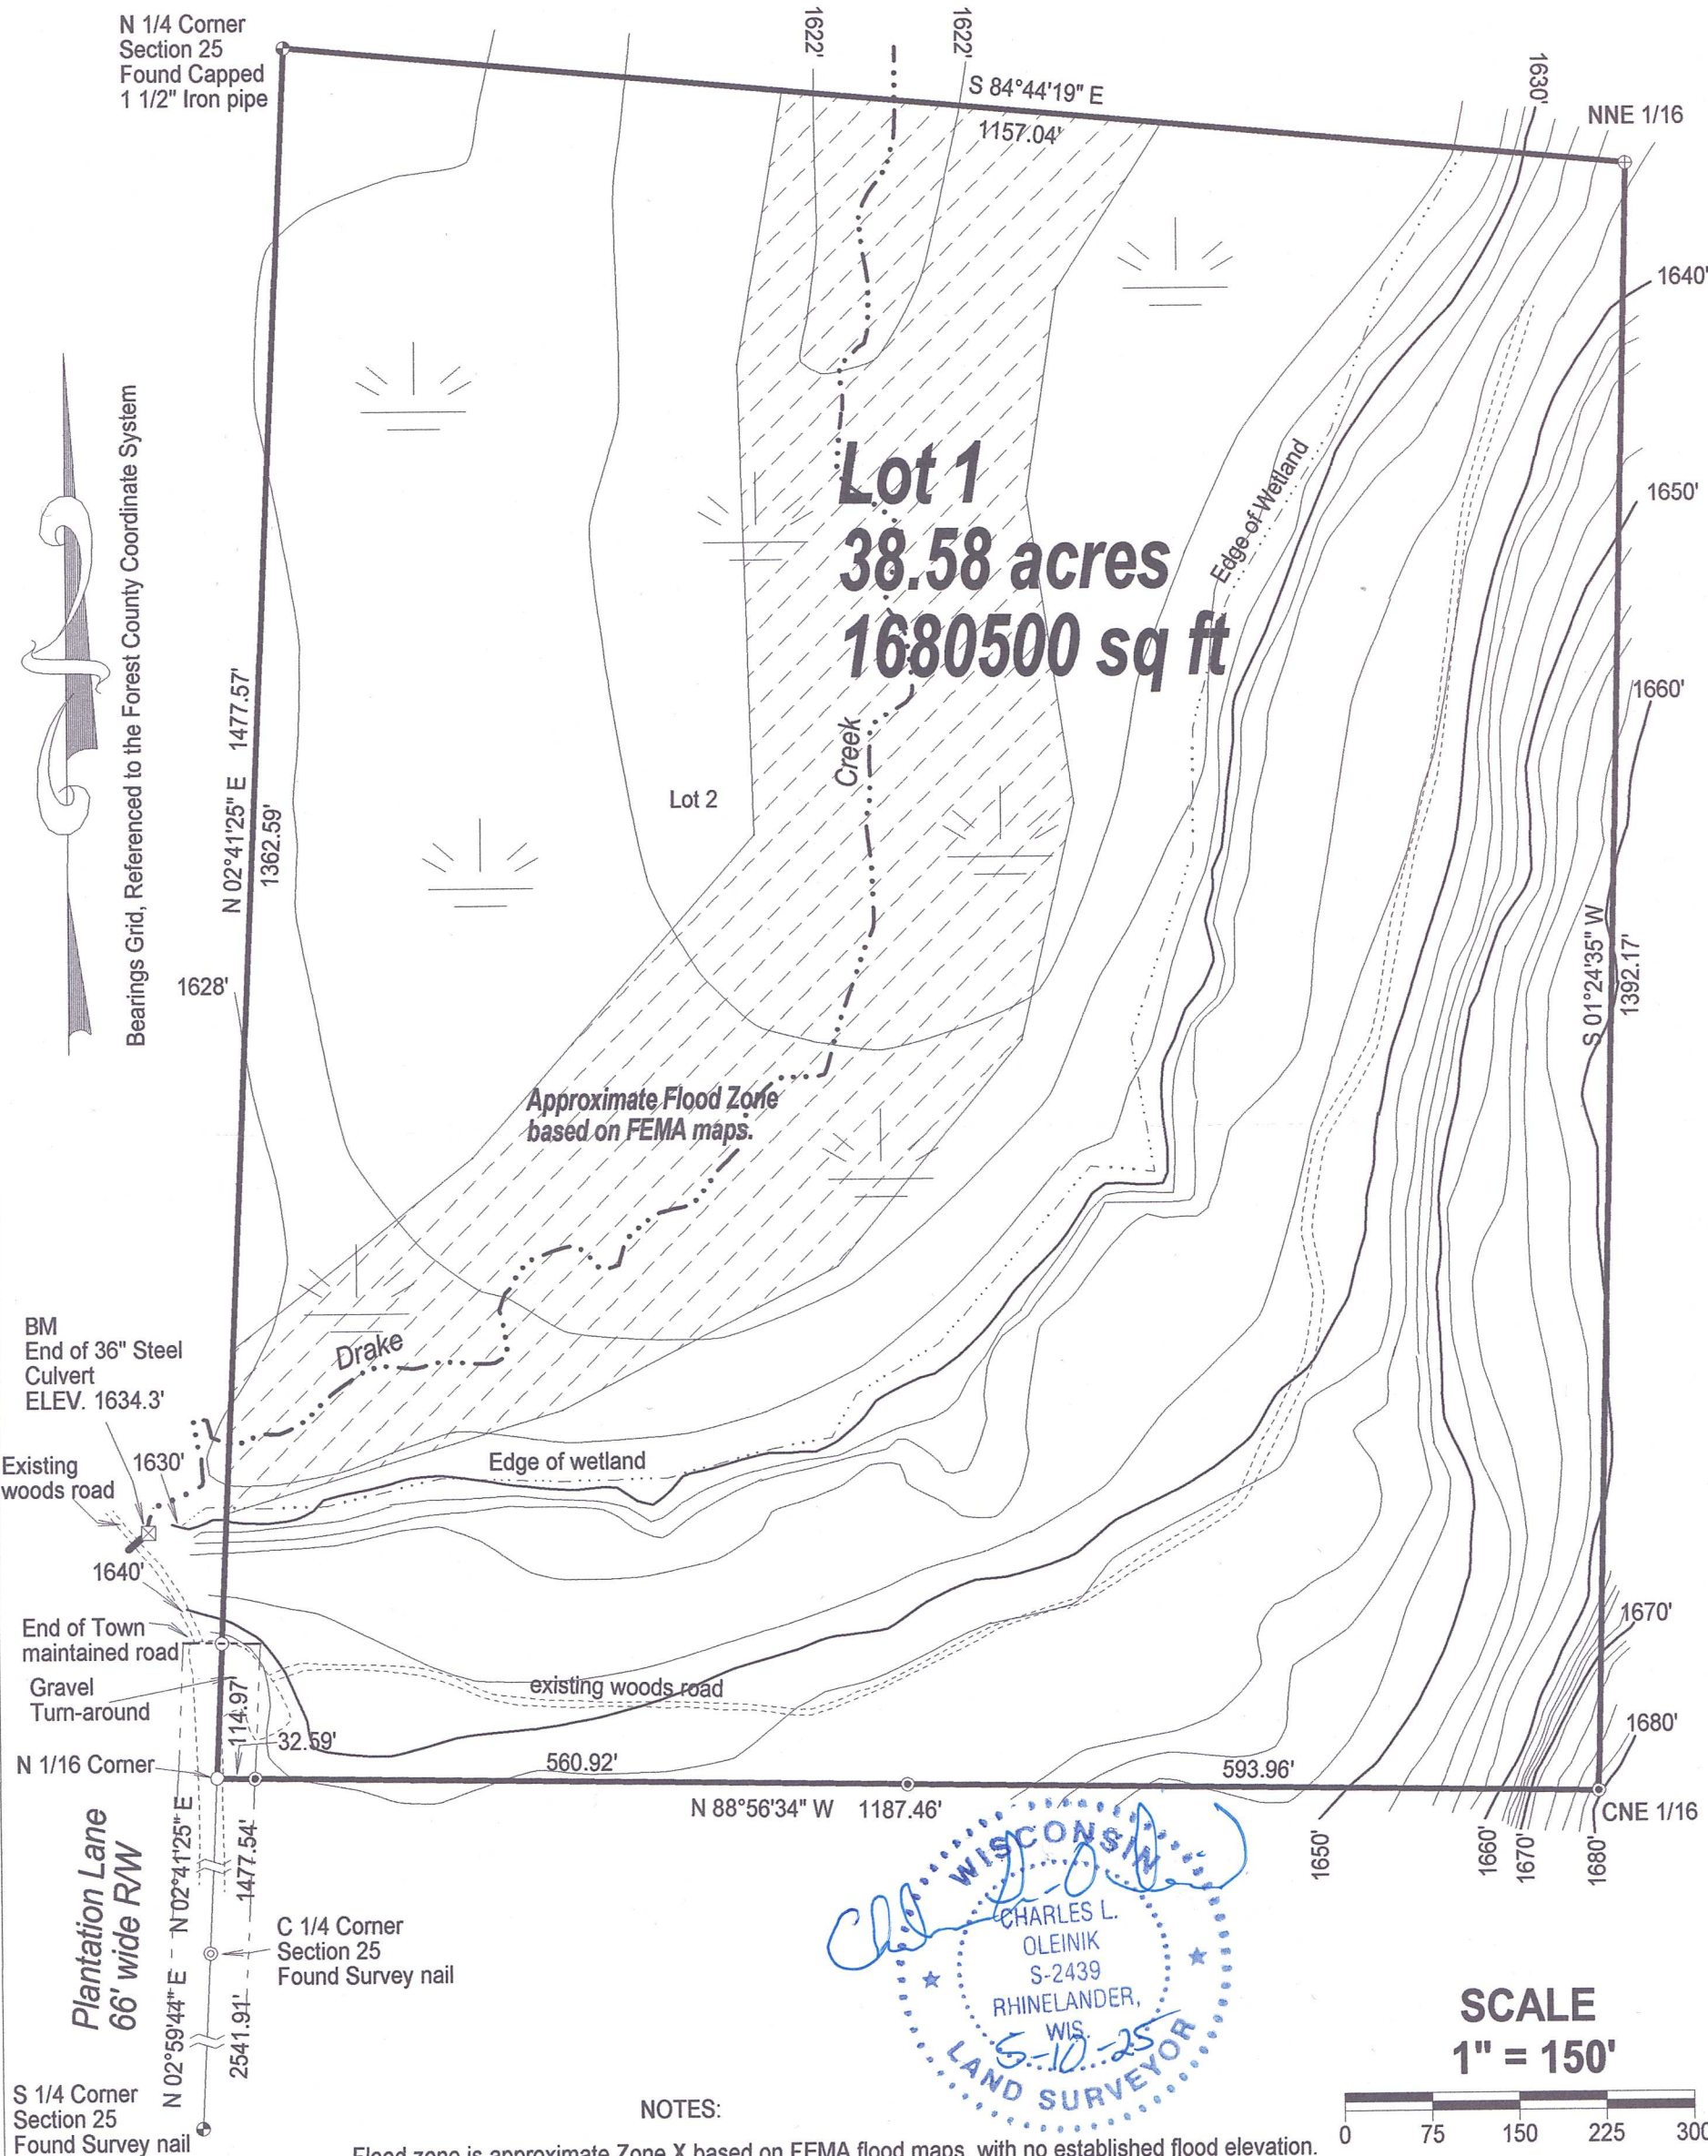

SCALE
1" = 150'



LEGEND

- Set 1" X 18" Iron Pipe Weighing min. 1.13 lb./lin.ft.
- Found 3/4" Iron Rod
- ⊕ Found 1" Iron Pipe W/Alum. Cap
- ⊙ Found PLS Corner Monument as described

NOTES:
Flood zone is approximate Zone X based on FEMA flood maps, with no established flood elevation. A flood study is needed to establish actual flood elevations.

Wetland boundary is approximate. County or state delineation is needed for accurate limits
2' contour elevations based on NGS control using "Crandon GPS" Elevation 1679.00'

I, Charles L. Oleinik, Professional Land Surveyor in the State of Wisconsin, hereby certify: that I have surveyed and mapped the parcel shown hereon; that said survey and map are correct to the best of my knowledge and belief; that I have complied with the applicable requirements of Chapter A-E 7 of Wisconsin Administrative Code in completion thereof.

Charles L. Oleinik, PLS

Date

NORTH COAST SURVEYING
4180 TENDERFOOT RD.
RHINELANDER, WI 54501
534-230-8555
NORTHCOASTSURVEYING.COM

Boundary / Topo Survey For:

Dana Cable

Drawing #	Date	Drafted by
2514	5/10/2025	CLO

12-642