


MAP OF SURVEY
DOCUMENT 244216
THE NORTH HALF OF
LOT 2 CERTIFIED SURVEY MAP 241891
BEING PART OF THE
SW 1/4 OF THE SE 1/4
SECTION 35, T 36 N, R 12 E
TOWN OF CRANDON
FOREST COUNTY, WISCONSIN

DOC. 238621

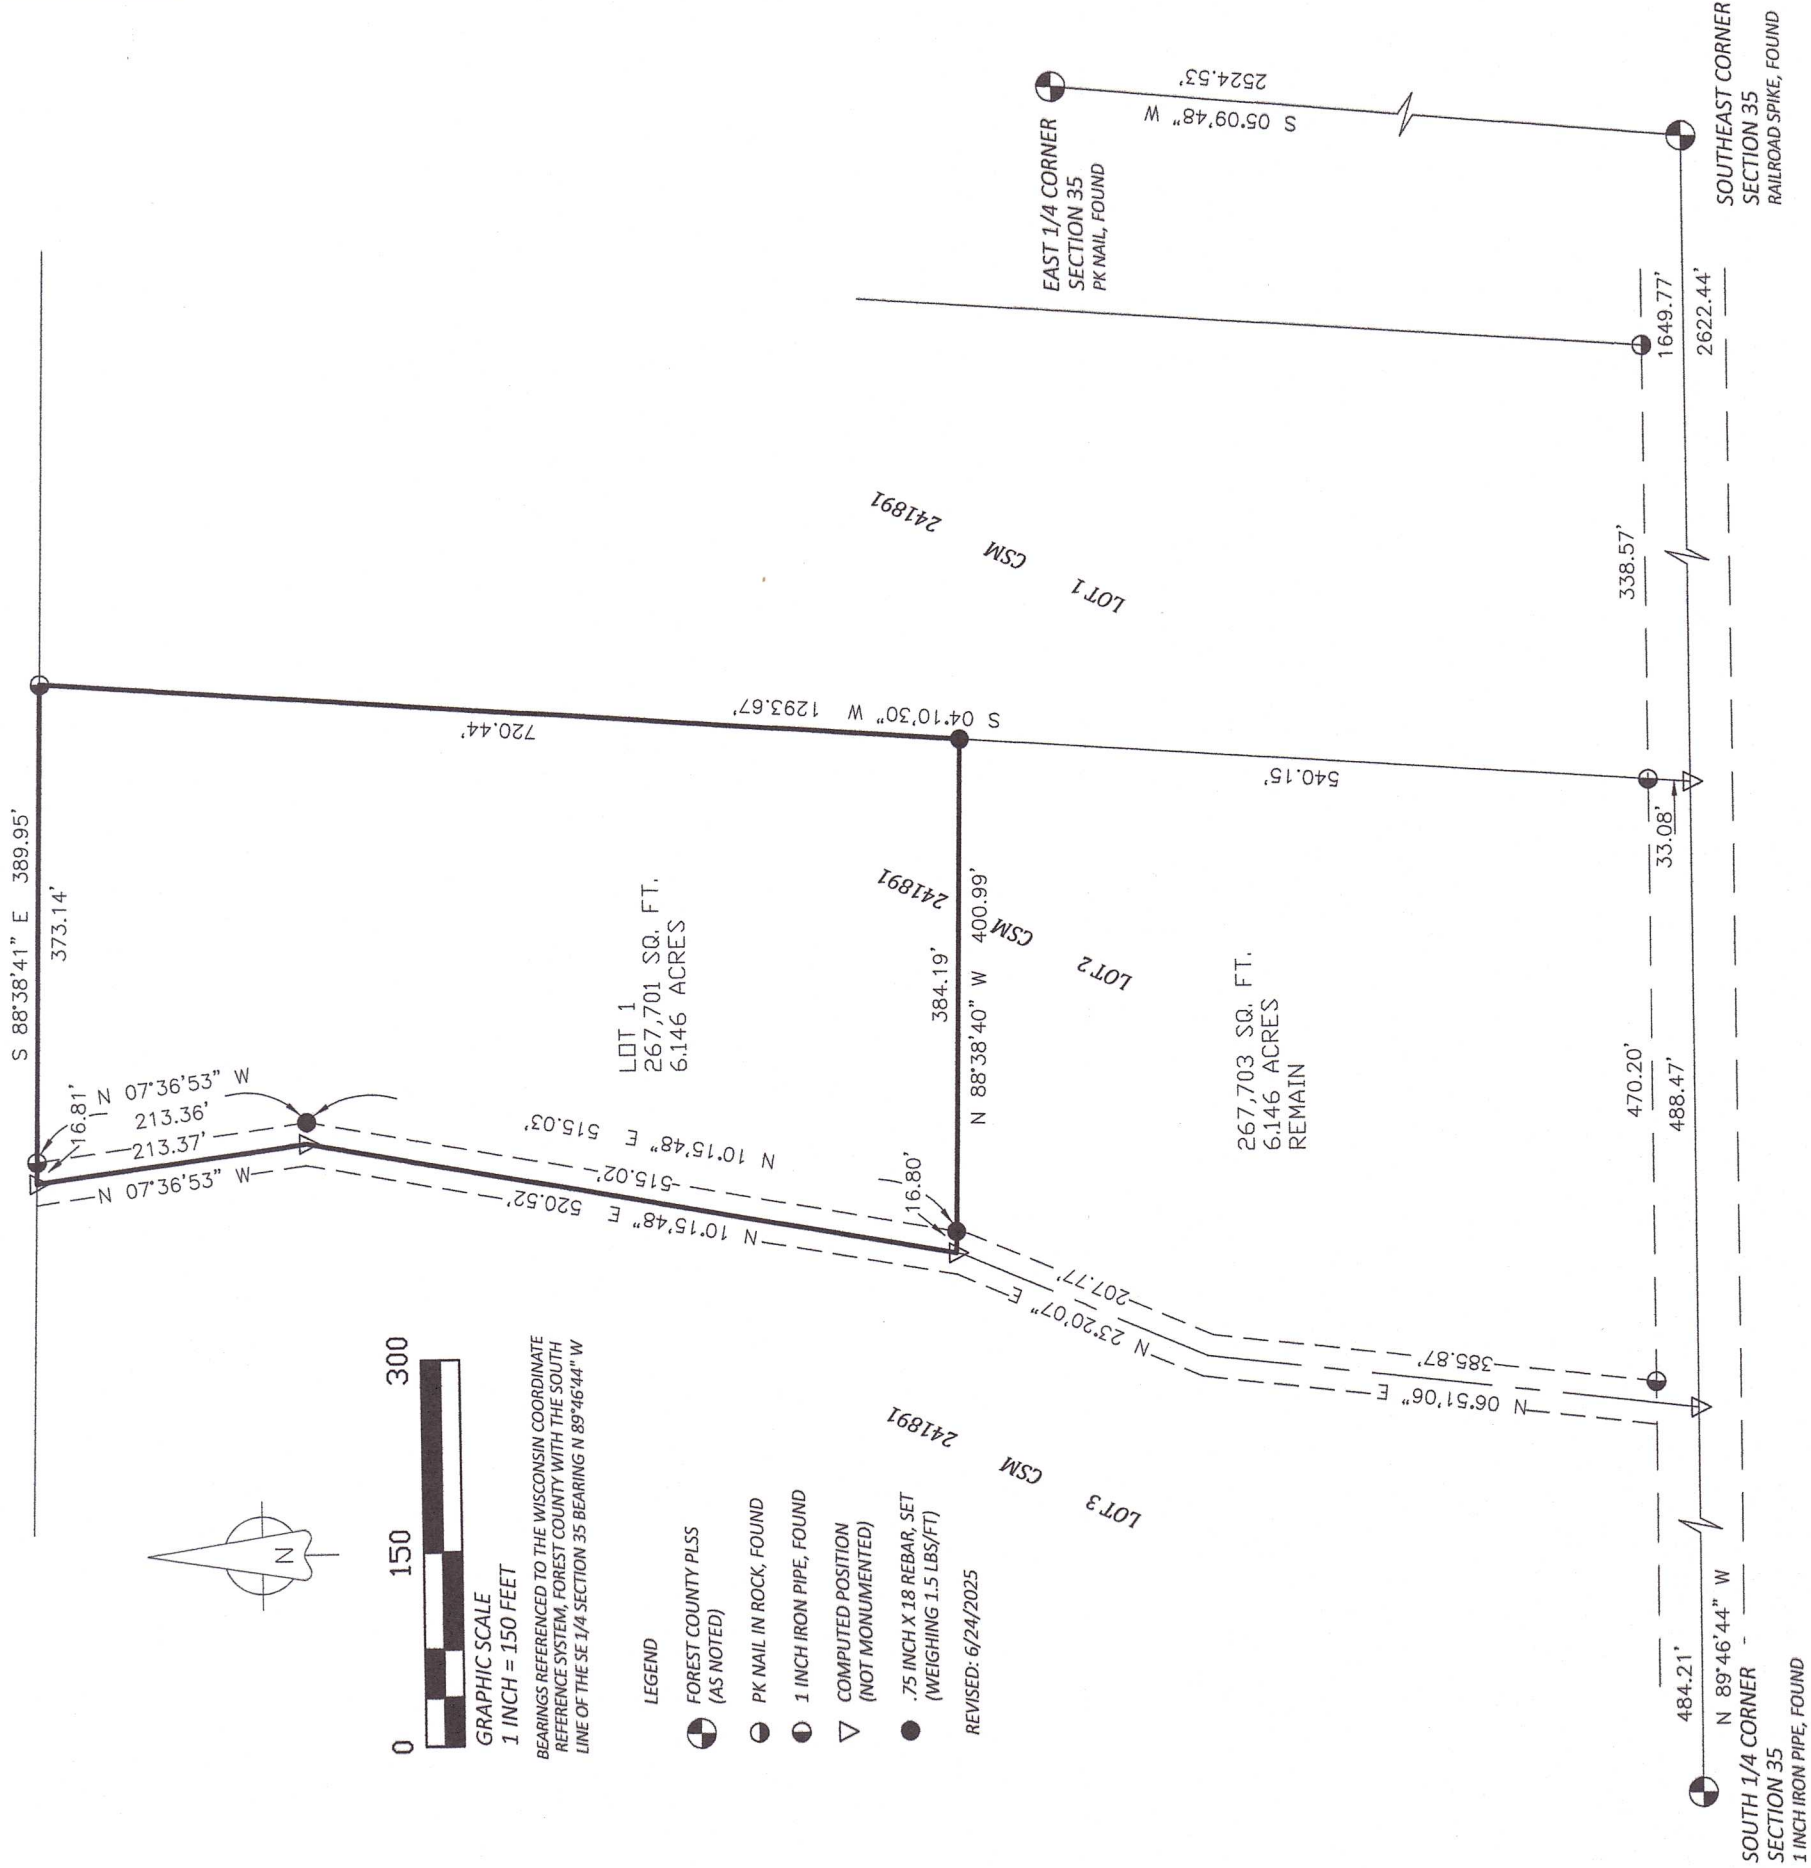

Legal Description

The North Half of Lot 2 of Certified Survey Map recorded as Document Number 241891, being part of the SW1/4 of the SE1/4, Section 35, Township 36 North Range 12 East, Town of Crandon, Forest County, Wisconsin, more particularly described as follows:

Commencing at the Southeast Corner said Section 35; Thence N 89°46'44" W along the South Line of the SE1/4 Section 35, 1649.77' to the Southeast Corner of Lot 2 Certified Survey Map 241891; Thence N 04°10'30" E, along the East Line of Lot 2 Certified Survey Map 241891 573.23' to the Point of Beginning;

Thence N 88°38'40" W, 400.99' to the West Line of Lot 2 Certified Survey Map 241891;

Thence N 10°15'48" E, along the West Line of Lot 2 Certified Survey Map 241891, 515.02';

Thence N 07°36'53" W, along the West Line of Lot 2 Certified Survey Map 241891, 213.37' to the Northwest Corner of Lot 2 Certified Survey Map 241891;

Thence S 88°38'41" E, along the North Line of Lot 2 Certified Survey Map 241891, 389.95', to the Northeast Corner of Lot 2 Certified Survey Map 241891;

Thence S 4°10'30" W along the East Line of Lot 2 Certified Survey Map 241891, 720.44' to the Point of Beginning.

Containing 267,701 Square Feet, 6.146 Acres more or less.

Subject to easements, restrictions, or reservations of record or of use.

I, JEFFREY T. BROCK, STATE OF WISCONSIN PROFESSIONAL LAND SURVEYOR, HEREBY CERTIFY TO WALTER & GRACE BLANCHARD, OWNERS THAT THIS SURVEY AND MAP WERE COMPLETED IN ACCORDANCE WITH ACCEPTABLE PROFESSIONAL STANDARDS AND THAT I HAVE COMPLIED WITH MINIMUM REQUIREMENTS OF AE-7 OF THE WISCONSIN ADMINISTRATIVE CODE, AND THE INFORMATION PRESENTED IS TRUE AND ACCURATE TO THE BEST OF MY KNOWLEDGE AND BELIEF.

Jeffrey T. Brock 6/24/2025
JEFFREY T. BROCK DATE
PROFESSIONAL LAND SURVEYOR S-2642

JTB LAND SURVEY SERVICES, LLC
RHINELANDER, WI



FOREST CO SURVEYOR
FILE # 301235-20250624
DATE 10/02/2025 BY JTB