


SECTION SUMMARY

PART OF SECTION 2, TOWNSHIP 36 NORTH, RANGE 13 EAST, TOWN OF LINCOLN, AND PART OF SECTION 35, TOWNSHIP 37 NORTH, RANGE 13 EAST, FOURTH PRINCIPAL MERIDIAN, TOWN OF ARGONNE, FOREST COUNTY, WISCONSIN

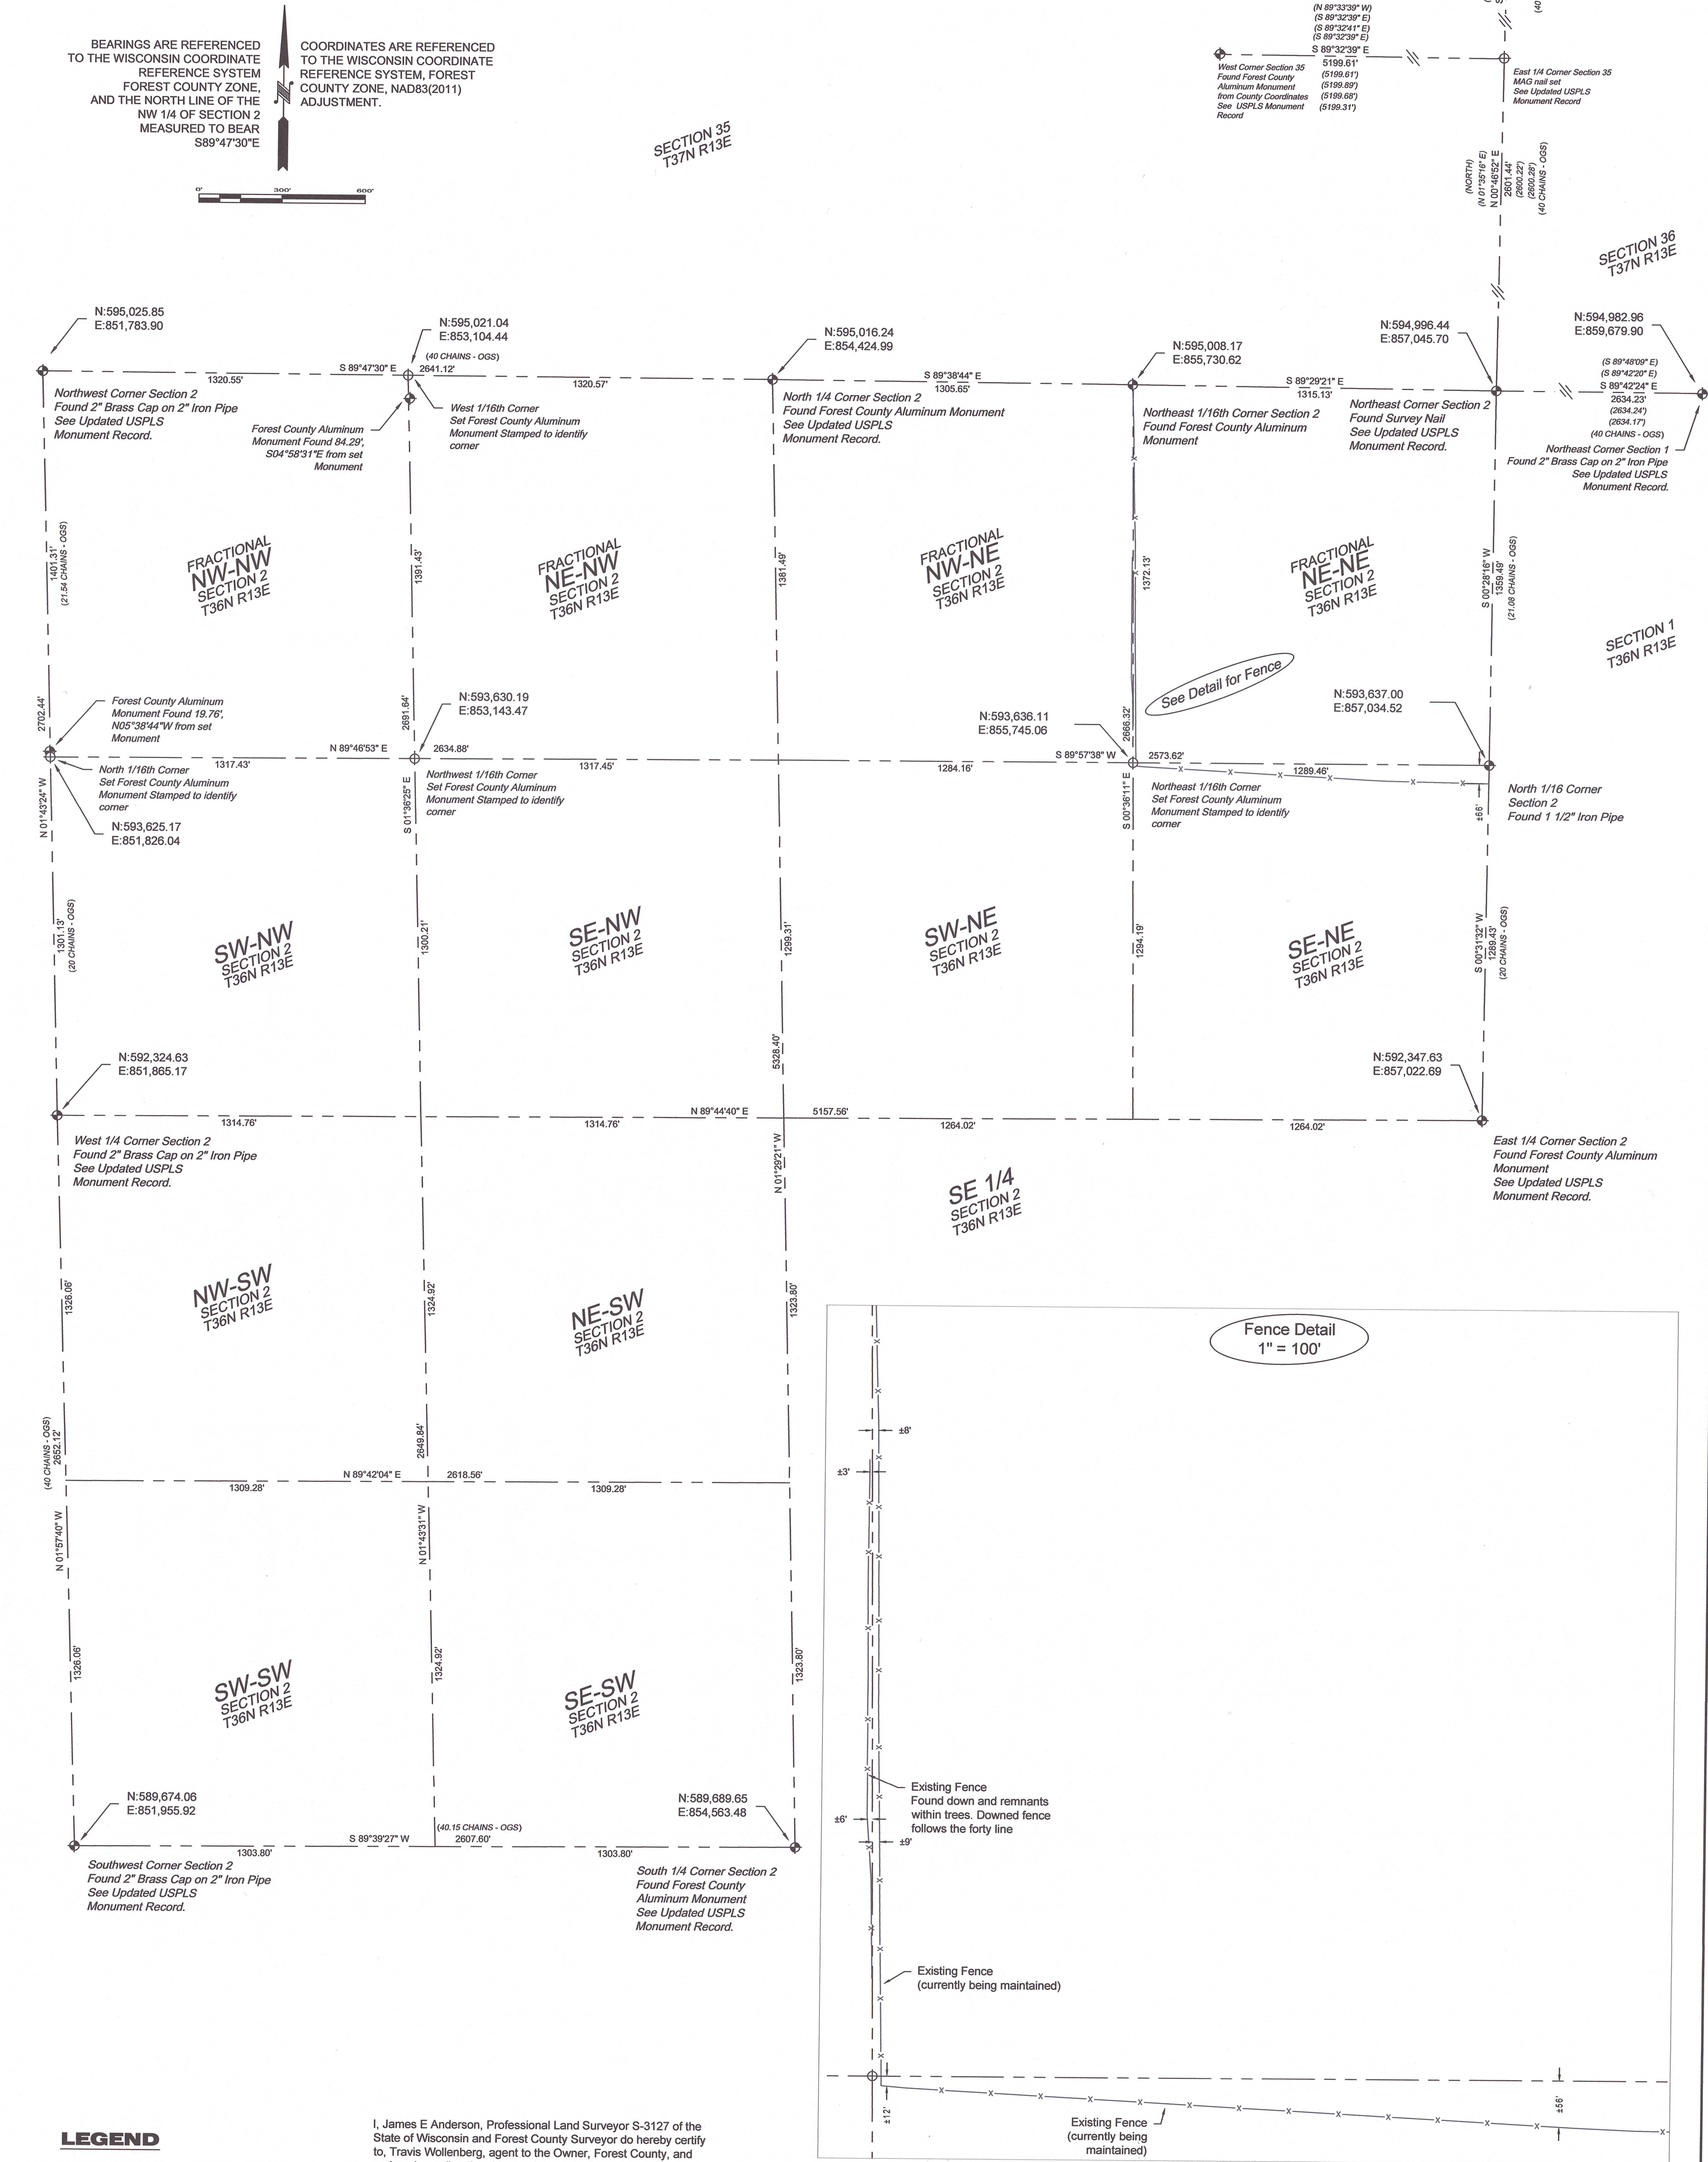

LEGEND

MONUMENT, FOUND AS NOTED

MONUMENT, SET AS NOTED

RECORD DATA

U.S.P.L.S. UNITED STATES PUBLIC LAND SURVEY


S.F. SQUARE FEET

OGS ORIGINAL GOVERNMENT SURVEY

Forest County Aluminum Monument = 3-1/2" DIA. Aluminum Cap on 2-1/2" DIA. Aluminum Pipe. Set Monument 30" Long.

I, James E Anderson, Professional Land Surveyor S-3127 of the State of Wisconsin and Forest County Surveyor do hereby certify to, Travis Wollenberg, agent to the Owner, Forest County, and under whose direction this survey was performed, that I have surveyed, mapped, and described the lands shown on this Survey;

That this survey is a true and correct representation of the exterior boundaries of lands surveyed, and that I have fully complied with Chapter A-E 7 of the Wisconsin Administrative Code, to the best of my knowledge and belief.

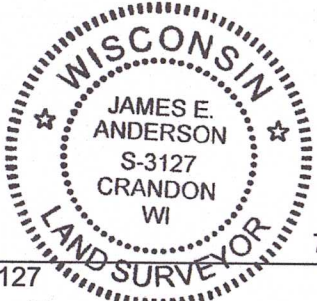

James E Anderson S-3127 Date 7/07/2026

FOREST CO SURVEYOR
FILE # 361302-20260707
DATE 7/16/26 BY KL

MAP OF SURVEY

FOREST COUNTY

LAND CONSERVATION / LAND INFORMATION DEPARTMENT
200 E. MADISON STREET, CRANDON, WI

PROJECT : 2026 - Section 02
DRAWN BY: James E Anderson
CHECKED BY: Kayla A Littleton
FIELDWORK COMPLETED: 07/2026
SHEET: 1 OF 1