

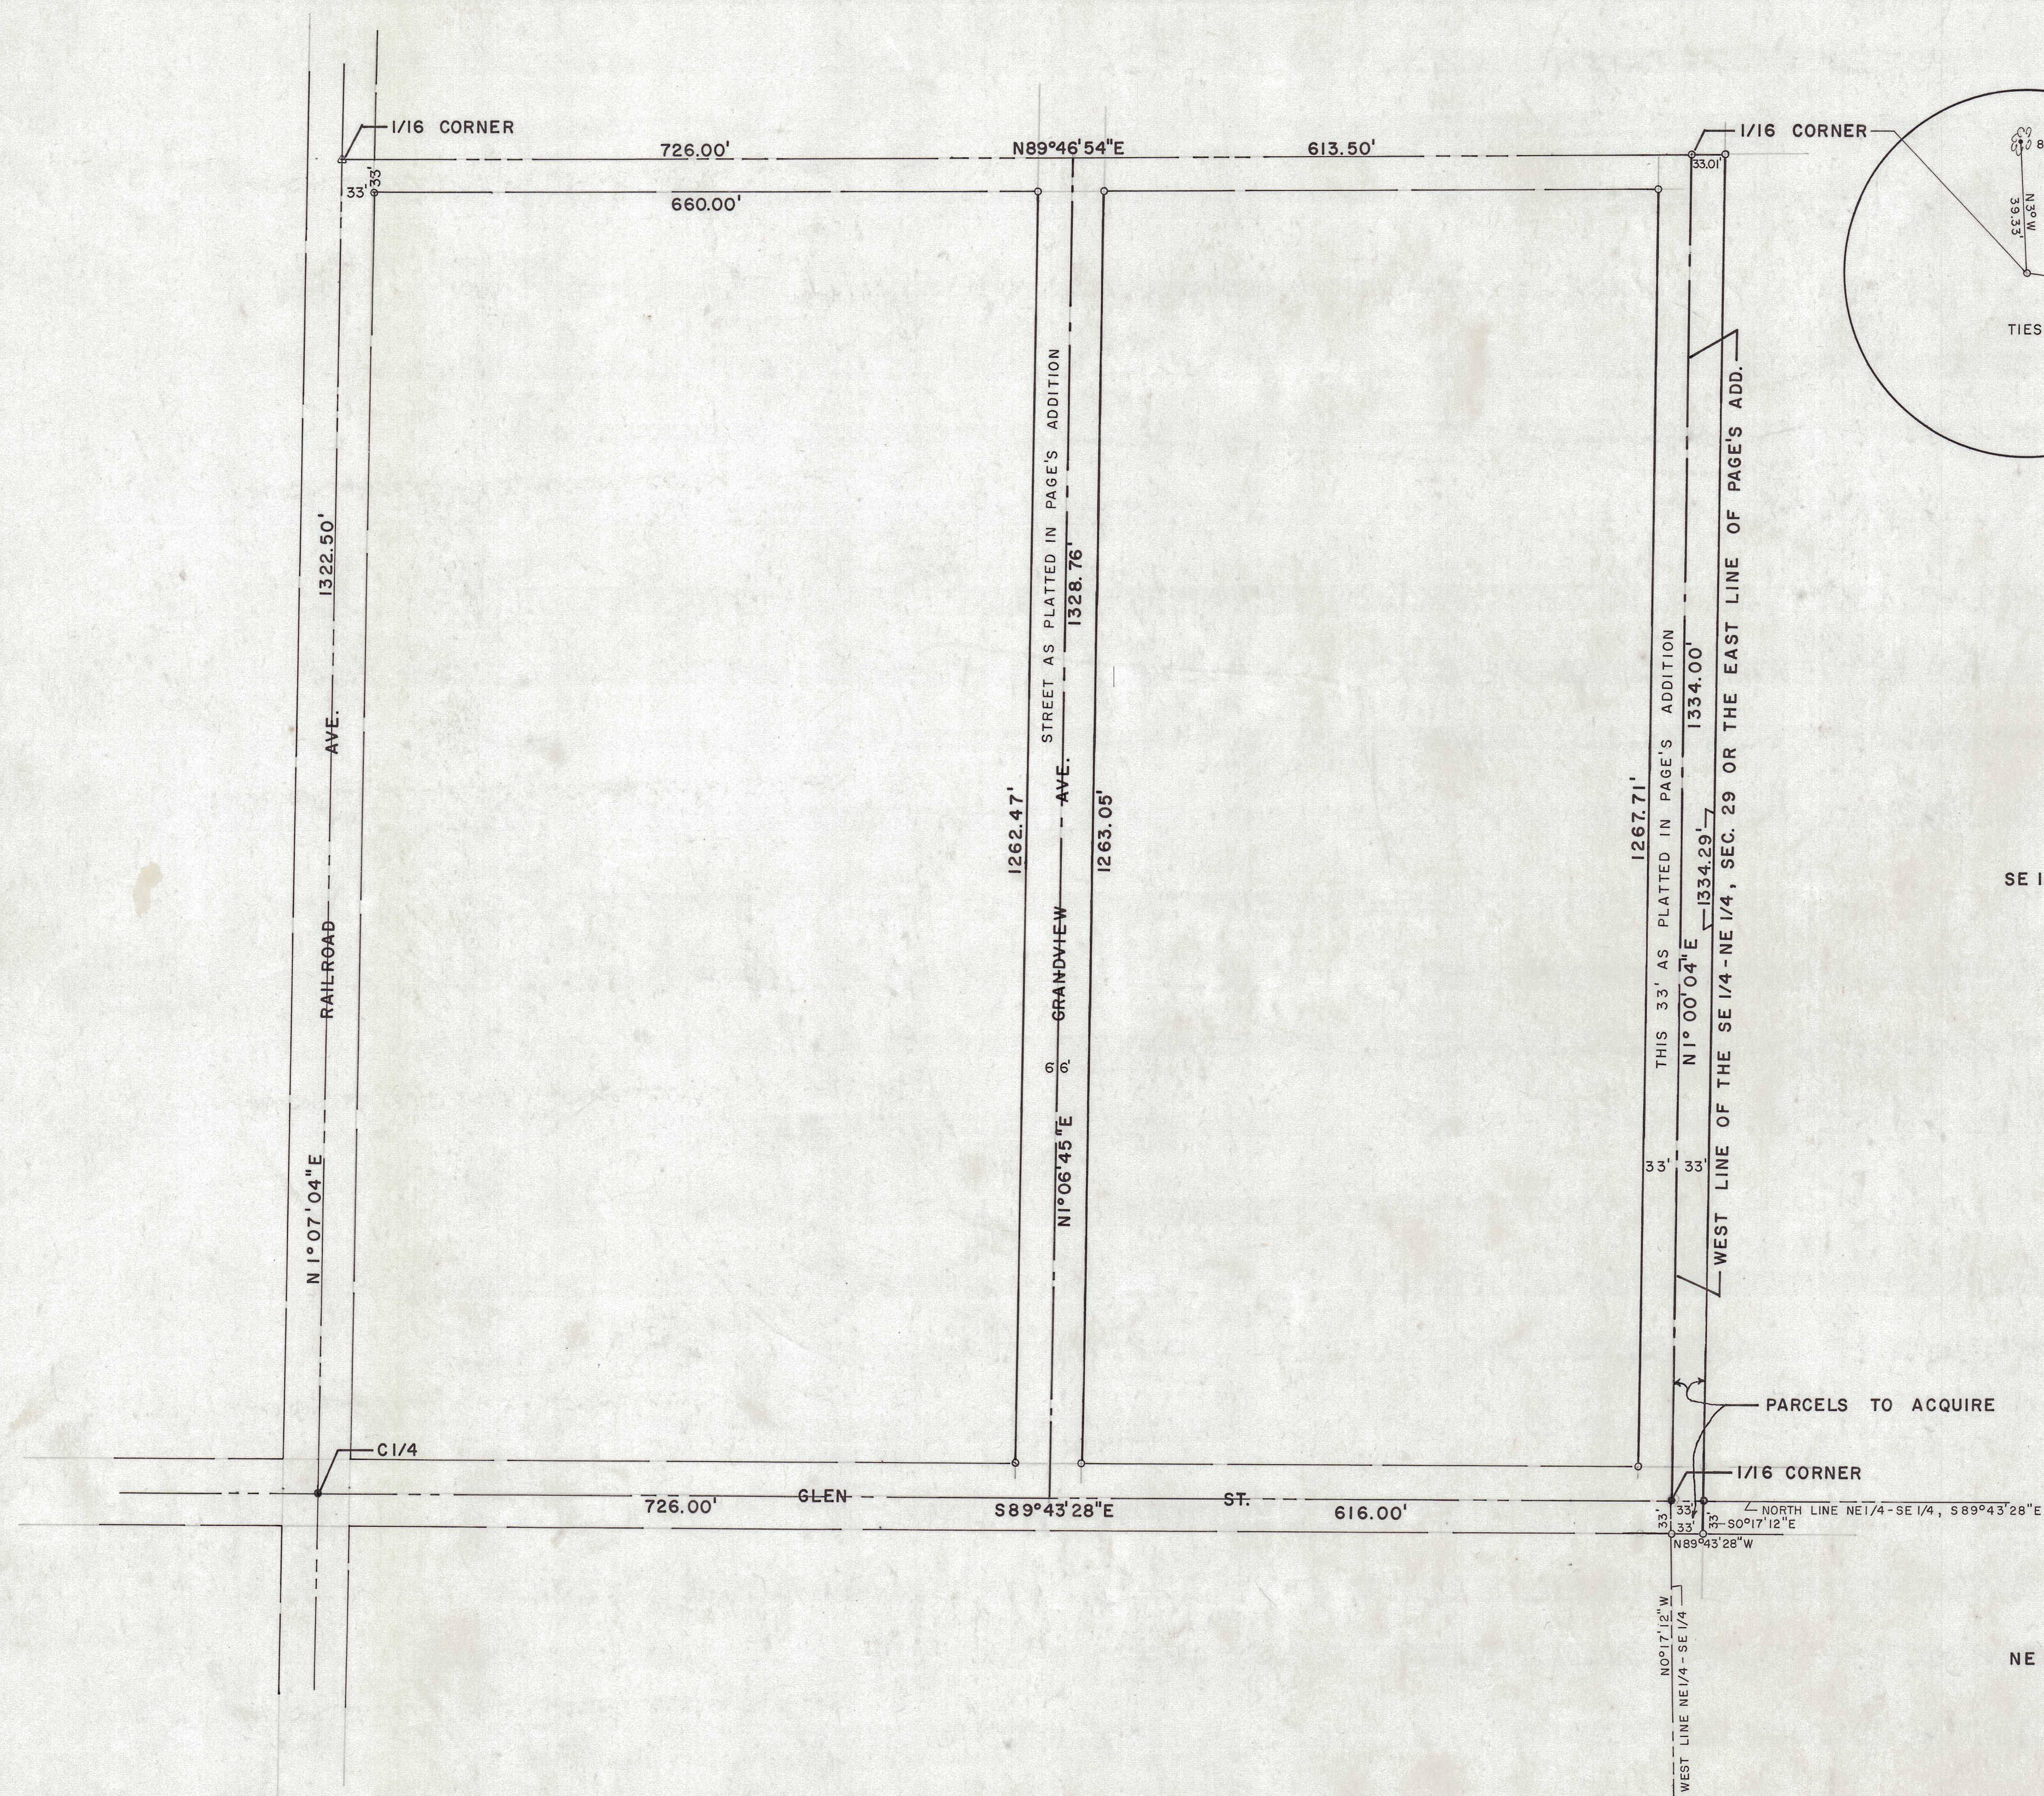


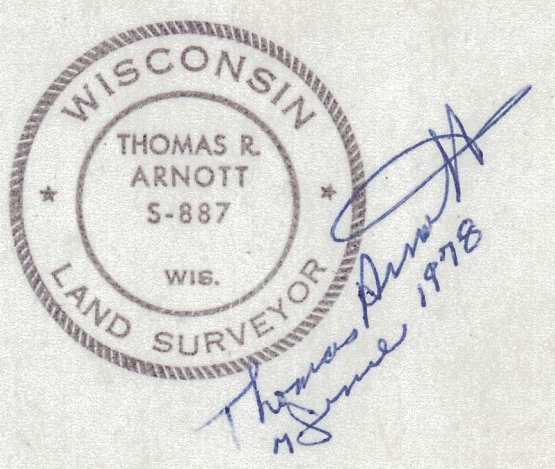

SE 1/4-NE 1/4, SEC. 29, T36N, R13E

OWNER - THOMAS TESCHNER
CRANDON, WIS.
VOL. 94-252

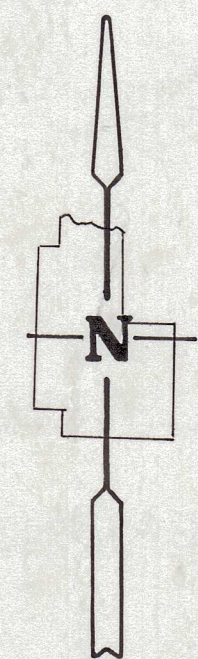

NE 1/4-SE 1/4, SEC. 29, T36N, R13E

OWNER - EDWARD MATHEWSON
2019 MINNESOTA ST.
OSHKOSH, WIS.
VOL. 97-181

●= IRON PIPE FOUND
○= IRON PIPE SET
△= R.R. SPIKE SET

FOREST CO SURVEYOR
FILE # 361329-19780612
DATE 2/4/25 BY RL

REVISED: 12 JUNE 1978

THOMAS R. ARNOTT REGISTERED LAND SURVEYOR ROUTE 1, BOX 208 CRANDON, WIS. 54520	
MAP OF SURVEY FOR CITY OF CRANDON	
SCALE: 1"= 100'	DATE: 7 JUNE 1978