
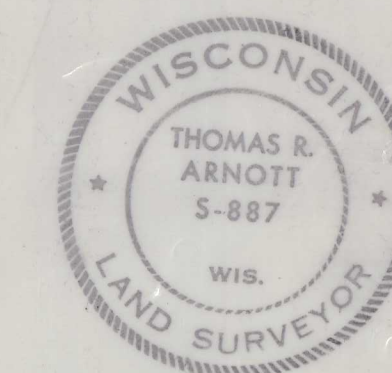


SW 1/4 - NE 1/4

SE 1/4 - NE 1/4

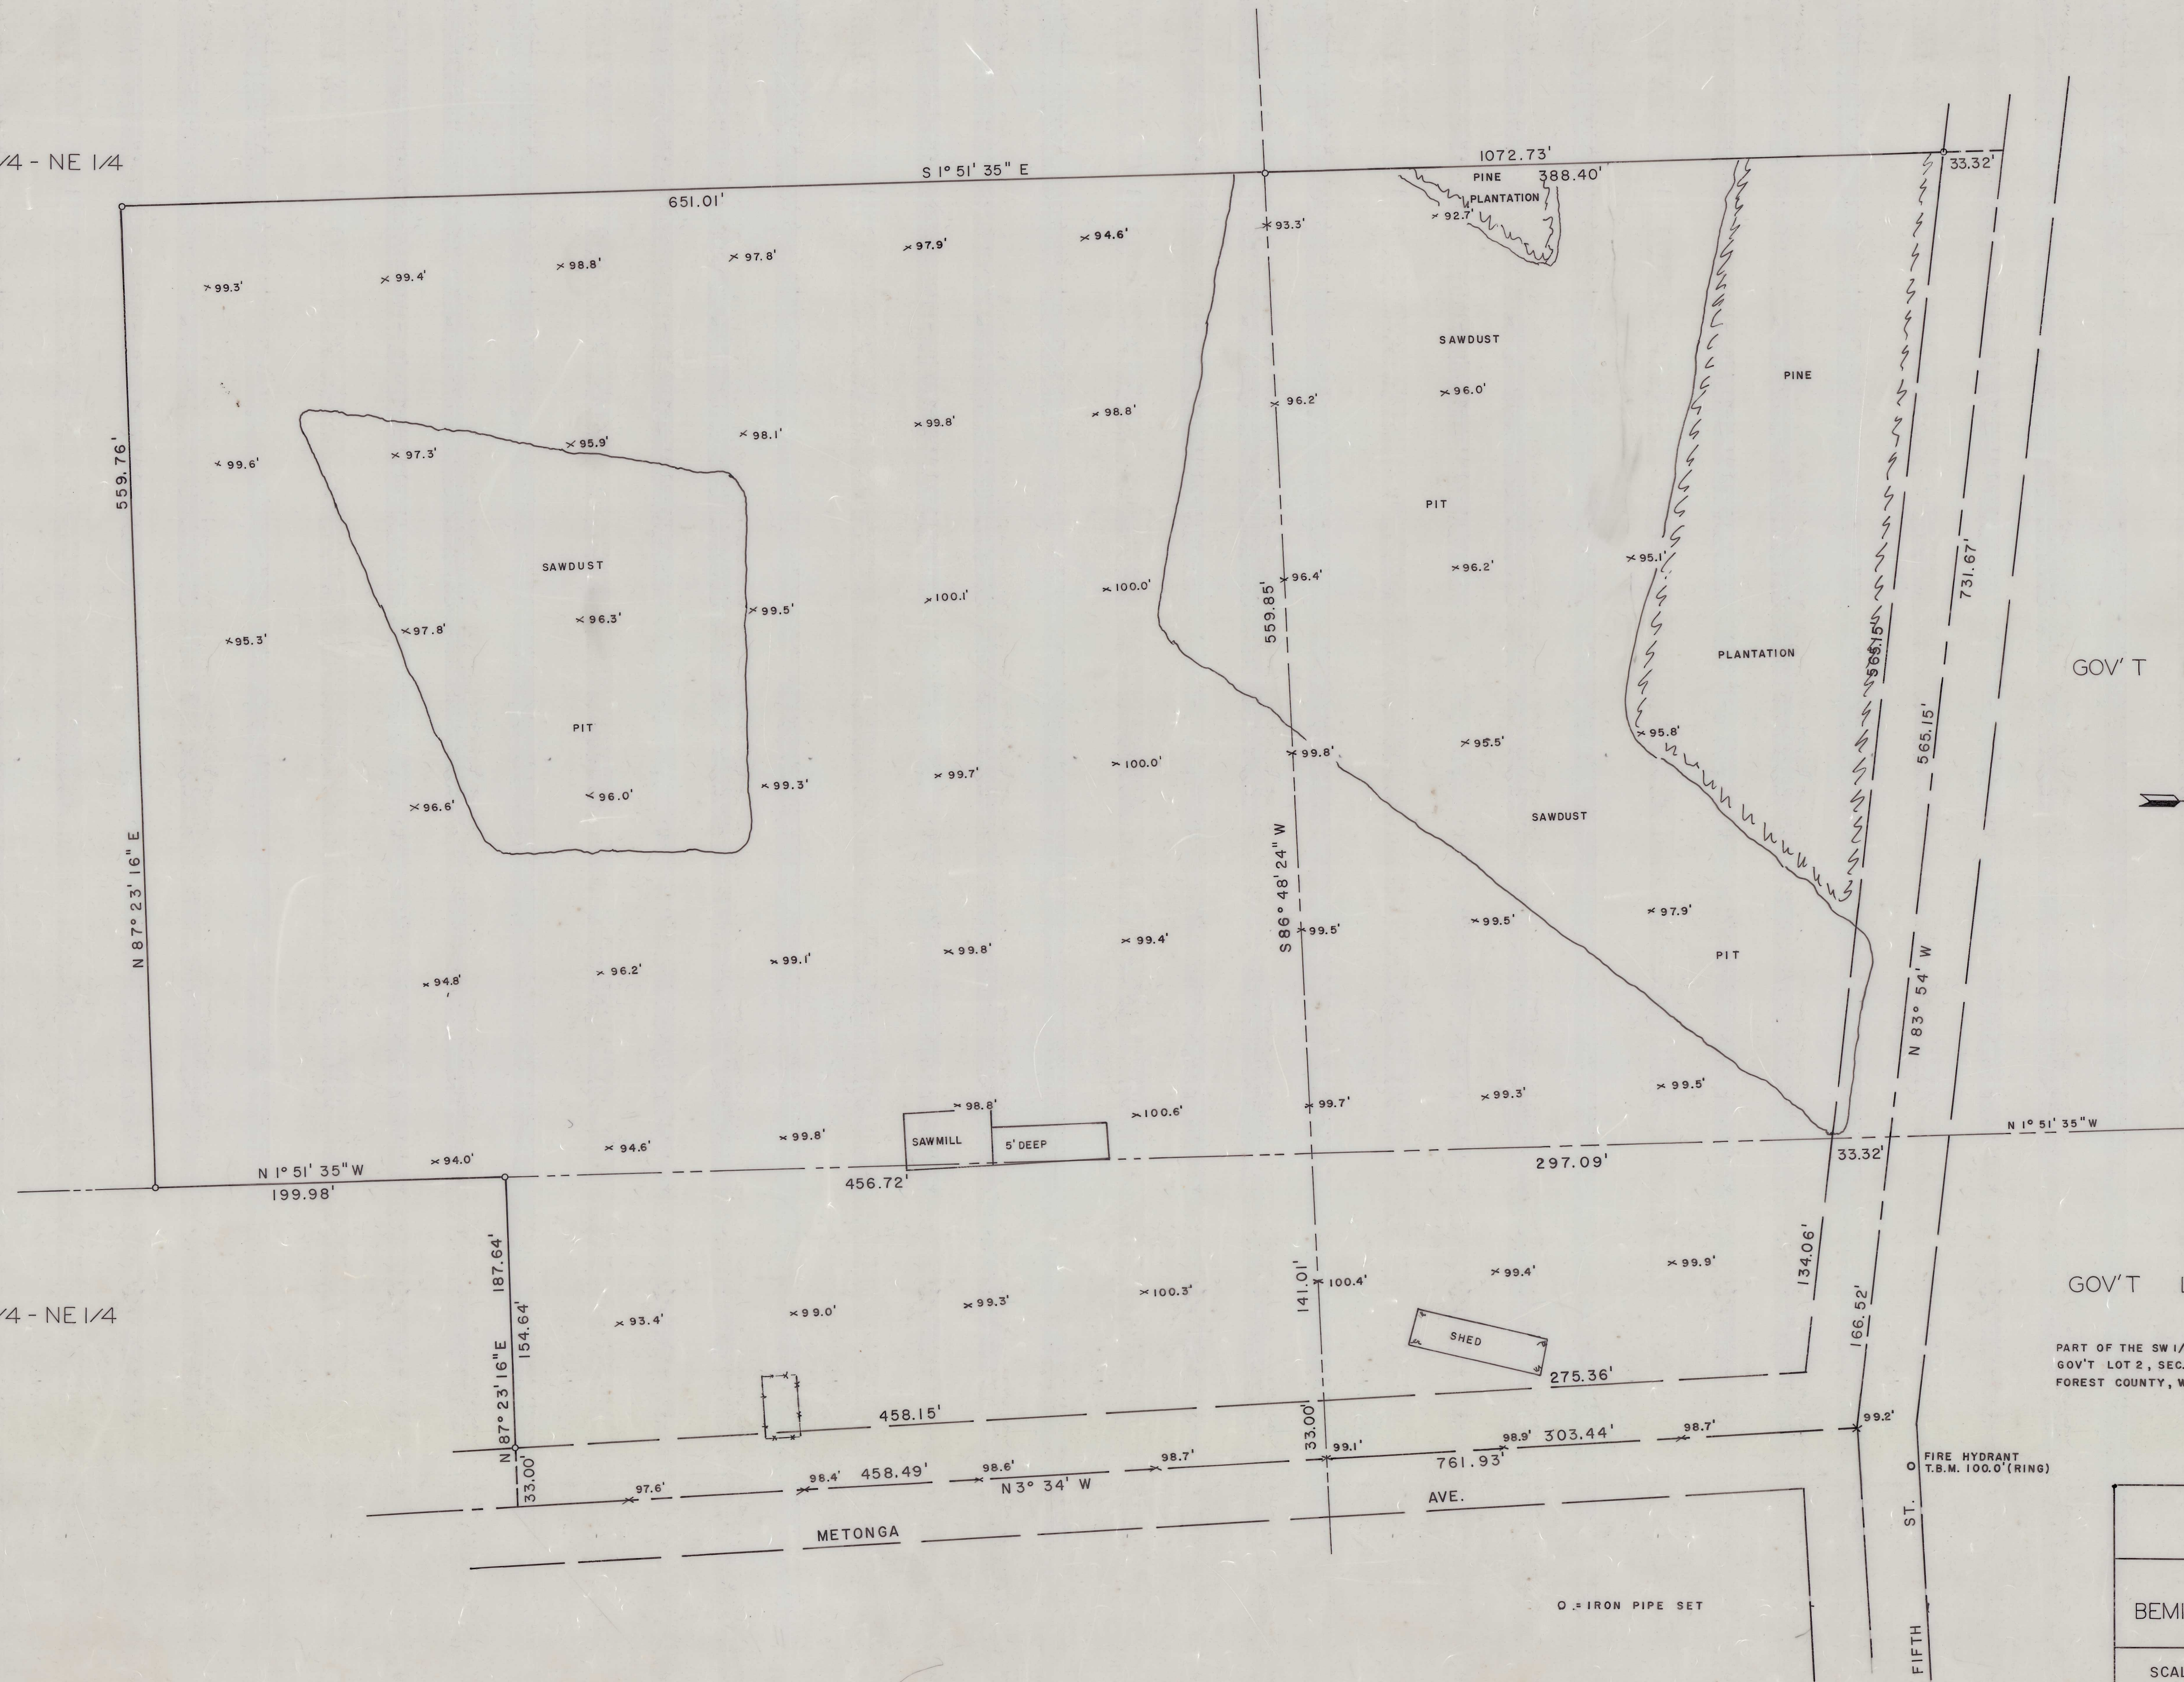



Thomas R. Arnott

GOV'T LOT 1

FORREST CO SURVEYOR
FILE # 361330-1971/1111
DATE 8/4/85 BY KE

PART OF THE SW 1/4-NE 1/4, SE 1/4-NE 1/4, GOV'T LOT 1 AND
GOV'T LOT 2, SEC. 30, T36N, R13E, CITY OF CRANDON,
FOREST COUNTY, WISCONSIN.

THOMAS R. ARNOTT REGISTERED LAND SURVEYOR ROUTE 1, BOX 208 CRANDON, WIS. 54520	
MAP OF SURVEY FOR BEMIS MANUFACTURING COMPANY	
SCALE: 1" = 50'	DATE: 11 NOV. 1971
	F.B. 11-37
	SHEET 1 OF 2

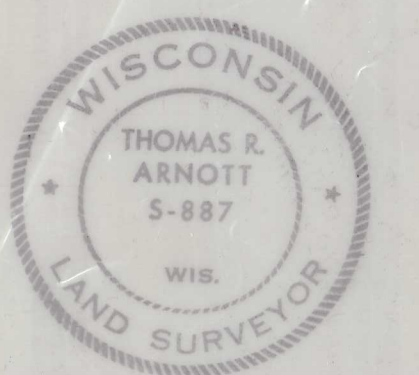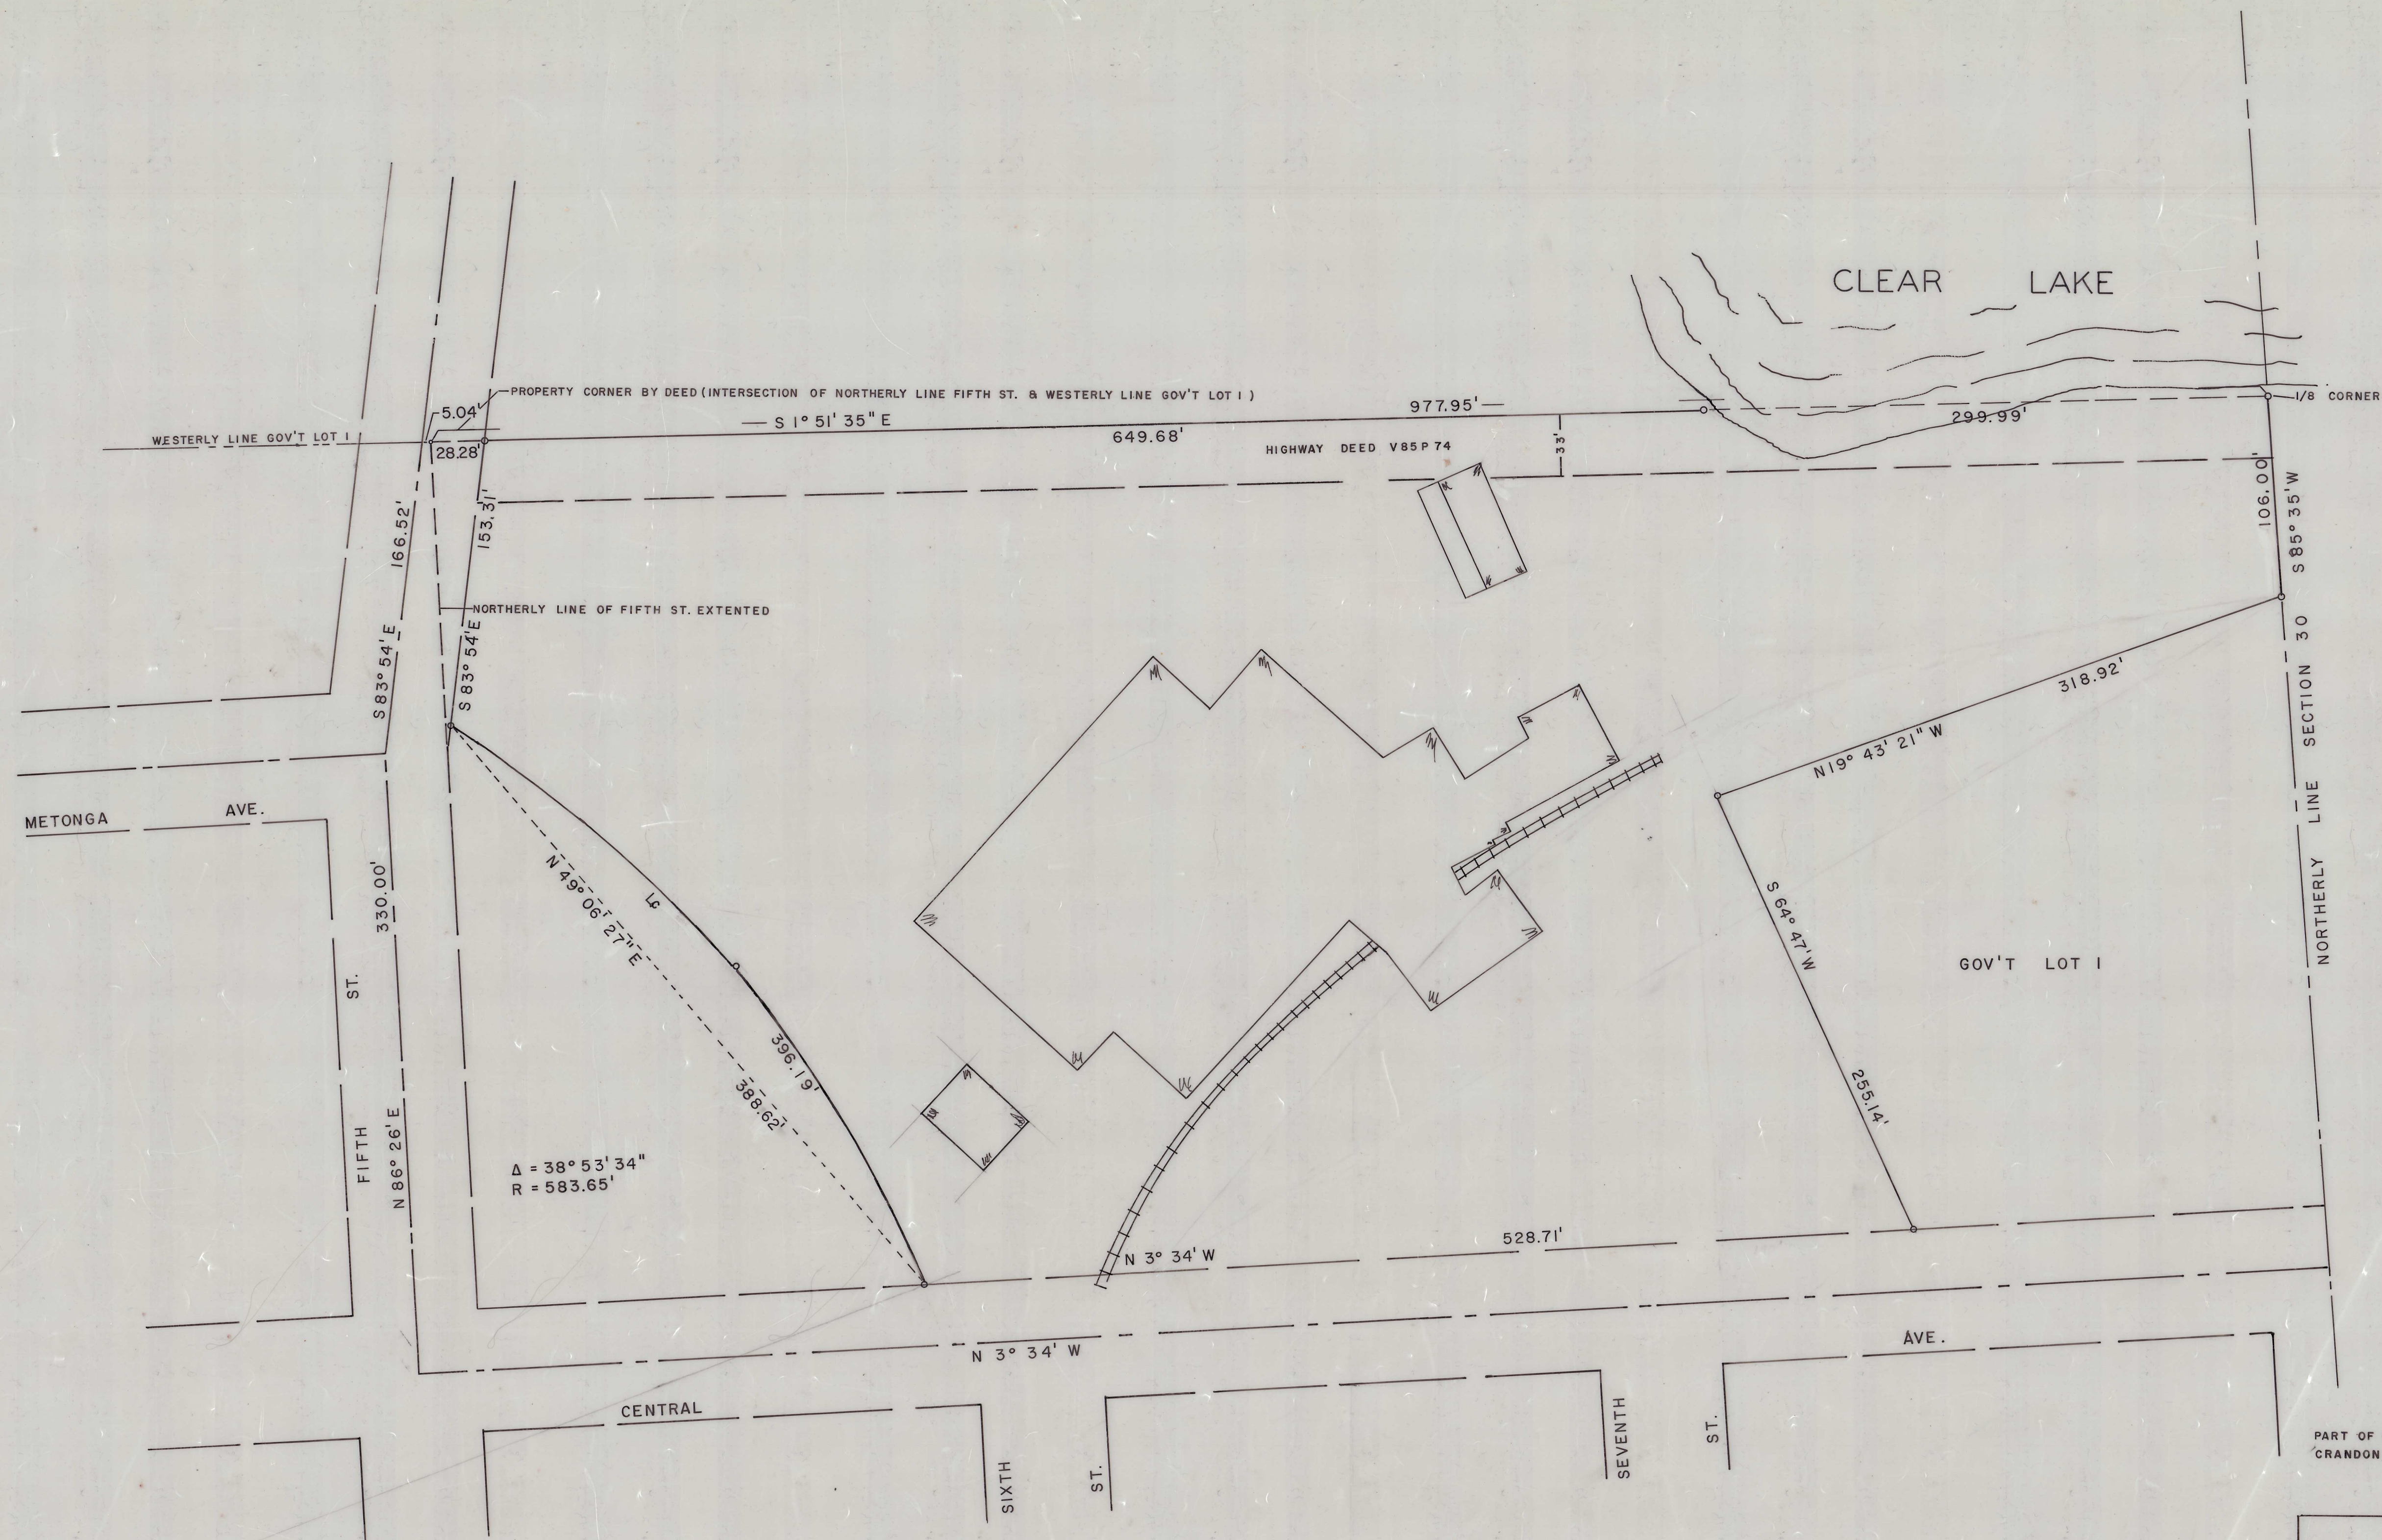

Thomas R. Arnott

PART OF GOV'T LOT 1, SEC. 30, T36N, R13E, CITY OF CRANDON, FOREST COUNTY, WISCONSIN.

○ = IRON PIPE SET

THOMAS R. ARNOTT REGISTERED LAND SURVEYOR ROUTE 1, BOX 208 CRANDON, WIS. 54520	
MAP OF SURVEY FOR BEMIS MANUFACTURING COMPANY	
SCALE: 1" = 50'	DATE: 17 NOV. 1971
	SHEET 2 OF 2