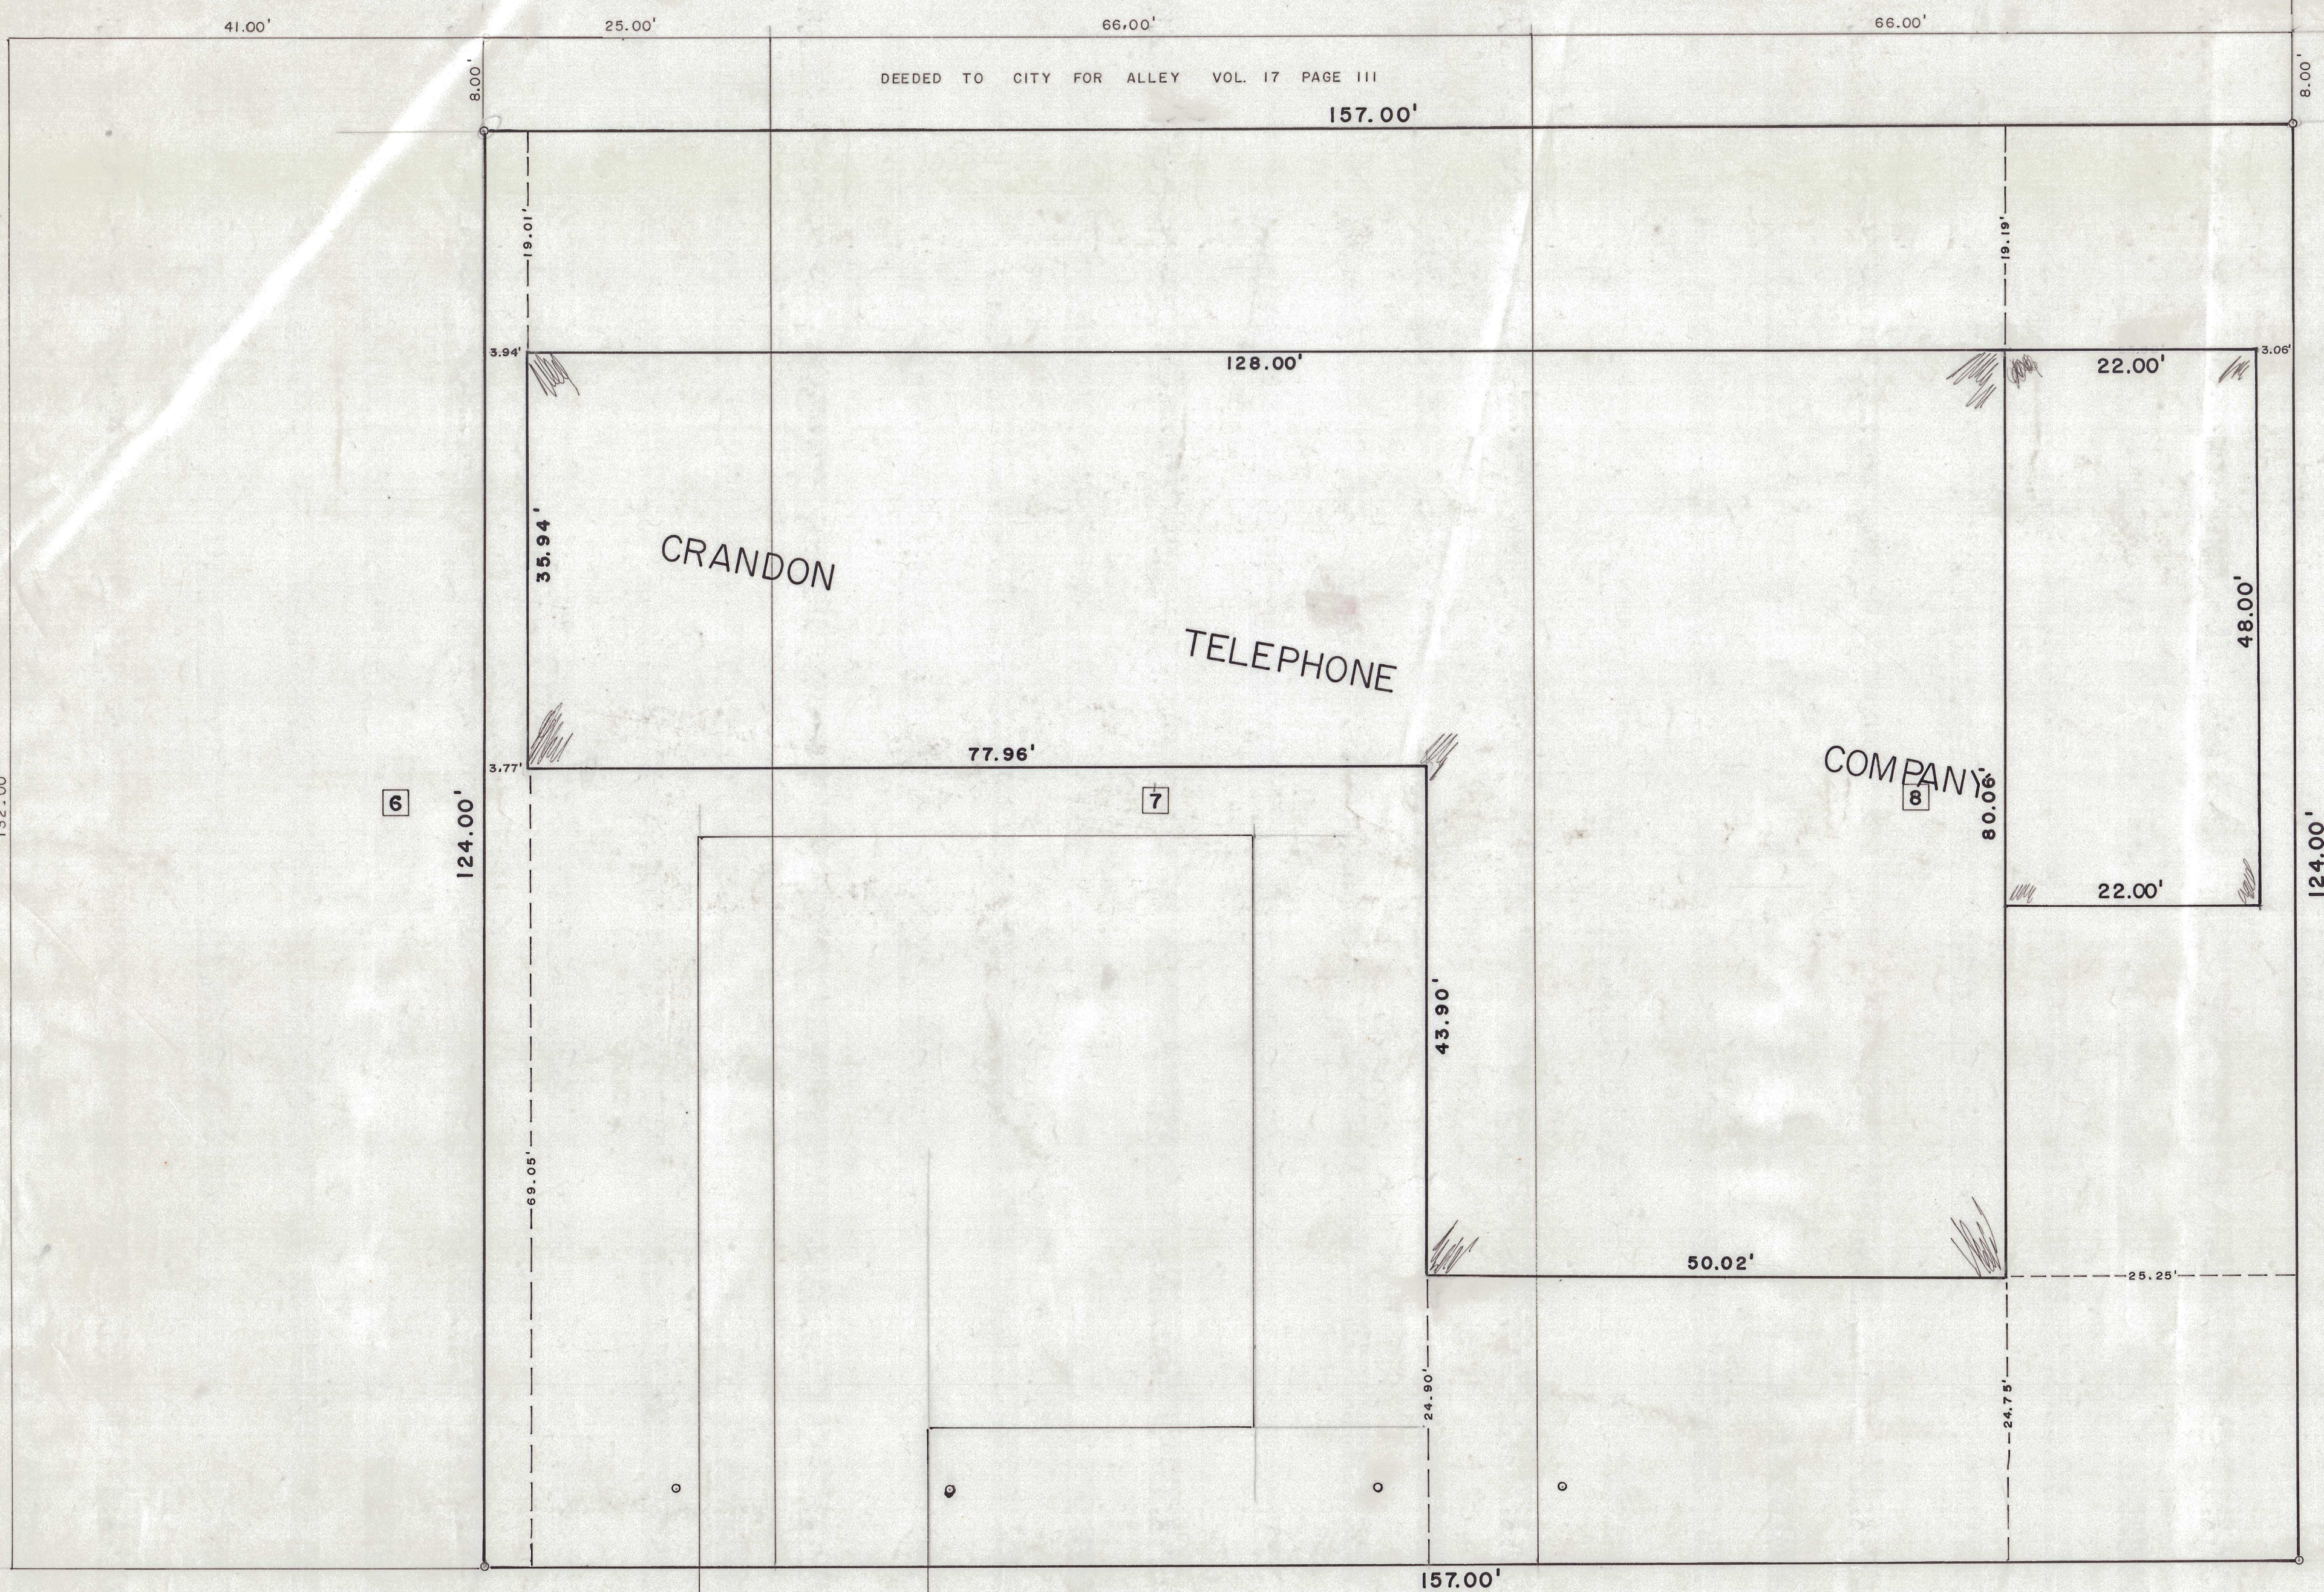


BEING THE SOUTH 25 FEET OF THE WEST 124 FEET
OF LOT 6, THE WEST 124 FEET OF LOTS 7 AND
8, ALL OF BLOCK 5 OF SHAW'S FIRST ADD.
TO THE VILLAGE OF CRANDON, CITY OF
CRANDON, FOREST COUNTY, WISCONSIN.

Ave.

Jackson

66'

Hazel Dell

Ave.

66'

FOREST CO SURVEYOR
FILE # 361330-26821015
DATE 2/5/85 BY RL

THOMAS R. ARNOTT
REGISTERED LAND SURVEYOR
P.O. BOX 84
LAONA, WIS. 54541

MAP OF SURVEY FOR
CRANDON TELEPHONE CO.

SCALE: 1" = 10' DATE: 15 OCT 1987