


LINE SURVEY

THE NORTH LINE OF THE NORTHEAST 1/4 OF THE NORTHWEST 1/4,
SECTION 18, TOWNSHIP 36 NORTH, RANGE 15 EAST, FOURTH PRINCIPAL MERIDIAN,
TOWN OF LAONA, FOREST COUNTY, WISCONSIN

Bearings are referenced to:
The Wisconsin Coordinate
Reference System,
Forest County Zone,
and the North line of the
of Section 18
Measured to bear
S89°53'52"E

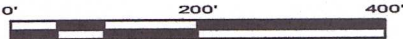


4327 COLE ROAD
CRANDON, WI 54520
Anderson 715.784.3485
DeMuth 715.482.5237
cardinal.north@outlook.com



LINE SURVEY

CLIENT:
Jacob Koutnik Jr.
SITE ADDRESS:
Peshtigo River Road
AKA FR 2131
Town of Laona, WI

Project : 2025-29-Koutnik Line
Drawn by: Jeffrey L. DeMuth
Checked by: James E. Anderson
Fieldwork completed: October 2025
Sheet 1 of 1 Sheets

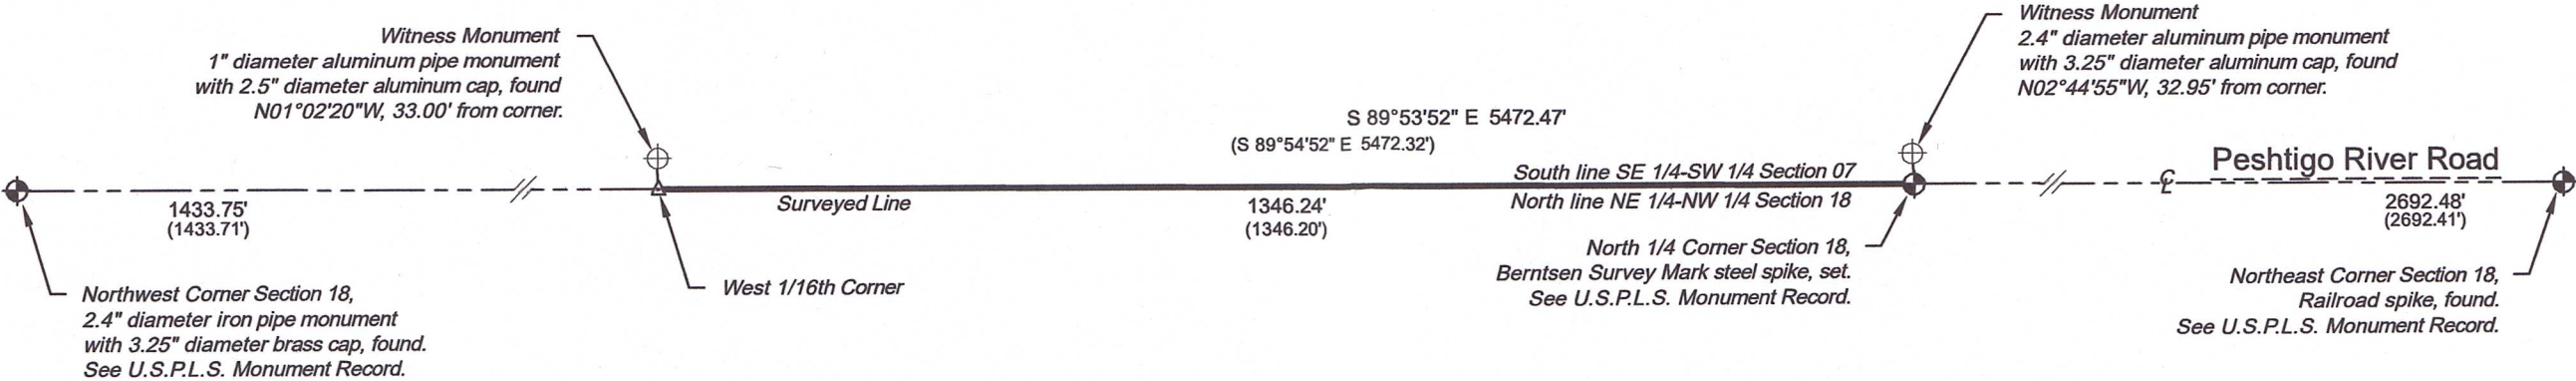

SURVEYOR'S CERTIFICATE

I, Jeffrey L. DeMuth, Professional Land Surveyor S-2656 of the State of Wisconsin, do hereby certify to my client, Jacob Koutnik Jr., and under whose direction this survey was performed, that I have surveyed, mapped and monumented the North line of the Northeast 1/4 of the Northwest 1/4, Section 18, Township 36 North, Range 15 East, Fourth Principal Meridian, Town of Laona, Forest County, Wisconsin.

That this map is a true and correct representation of the line surveyed, and that I have fully complied with Chapter A-E 7 of the Wisconsin Administrative Code, to the best of my knowledge and belief.

Jeffrey L. DeMuth S-2656
November 10, 2025
Date

Jeffrey DeMuth
S 2656
Arbor Vitae
WI
LAND SURVEYOR

FOREST CO SURVEYOR
FILE # 361518-20251110
DATE 11/19/2025 BY JD

LEGEND

- Monument sizes = outside diameter measurements.
- U.S.P.L.S. monument, as noted
 - Witness monument, found as noted.
 - Mag nail - standard size, set
 - Previously recorded data
 - Centerline

U.S.P.L.S. United States Public Land Survey