


MAP OF THE VILLAGE OF  
 HILES, FOREST COUNTY, WIS.  
 SECTION - 10  
 T. 37 N. R. 12 E.

PREPARED BY  
**ROWINSKI ENGINEERING**  
 RHINELANDER WISCONSIN

SCALE 1" = 200'      DATE - JULY 14 1948.

ALL BEARINGS  
 REFERED TO  
 TRUE NORTH  
 O - SHOW ORIGINAL  
 LOT STAKES

FOREST CO SURVEYOR  
 FILE # 371210-19480714  
 DATE \_\_\_\_\_ BY \_\_\_\_\_

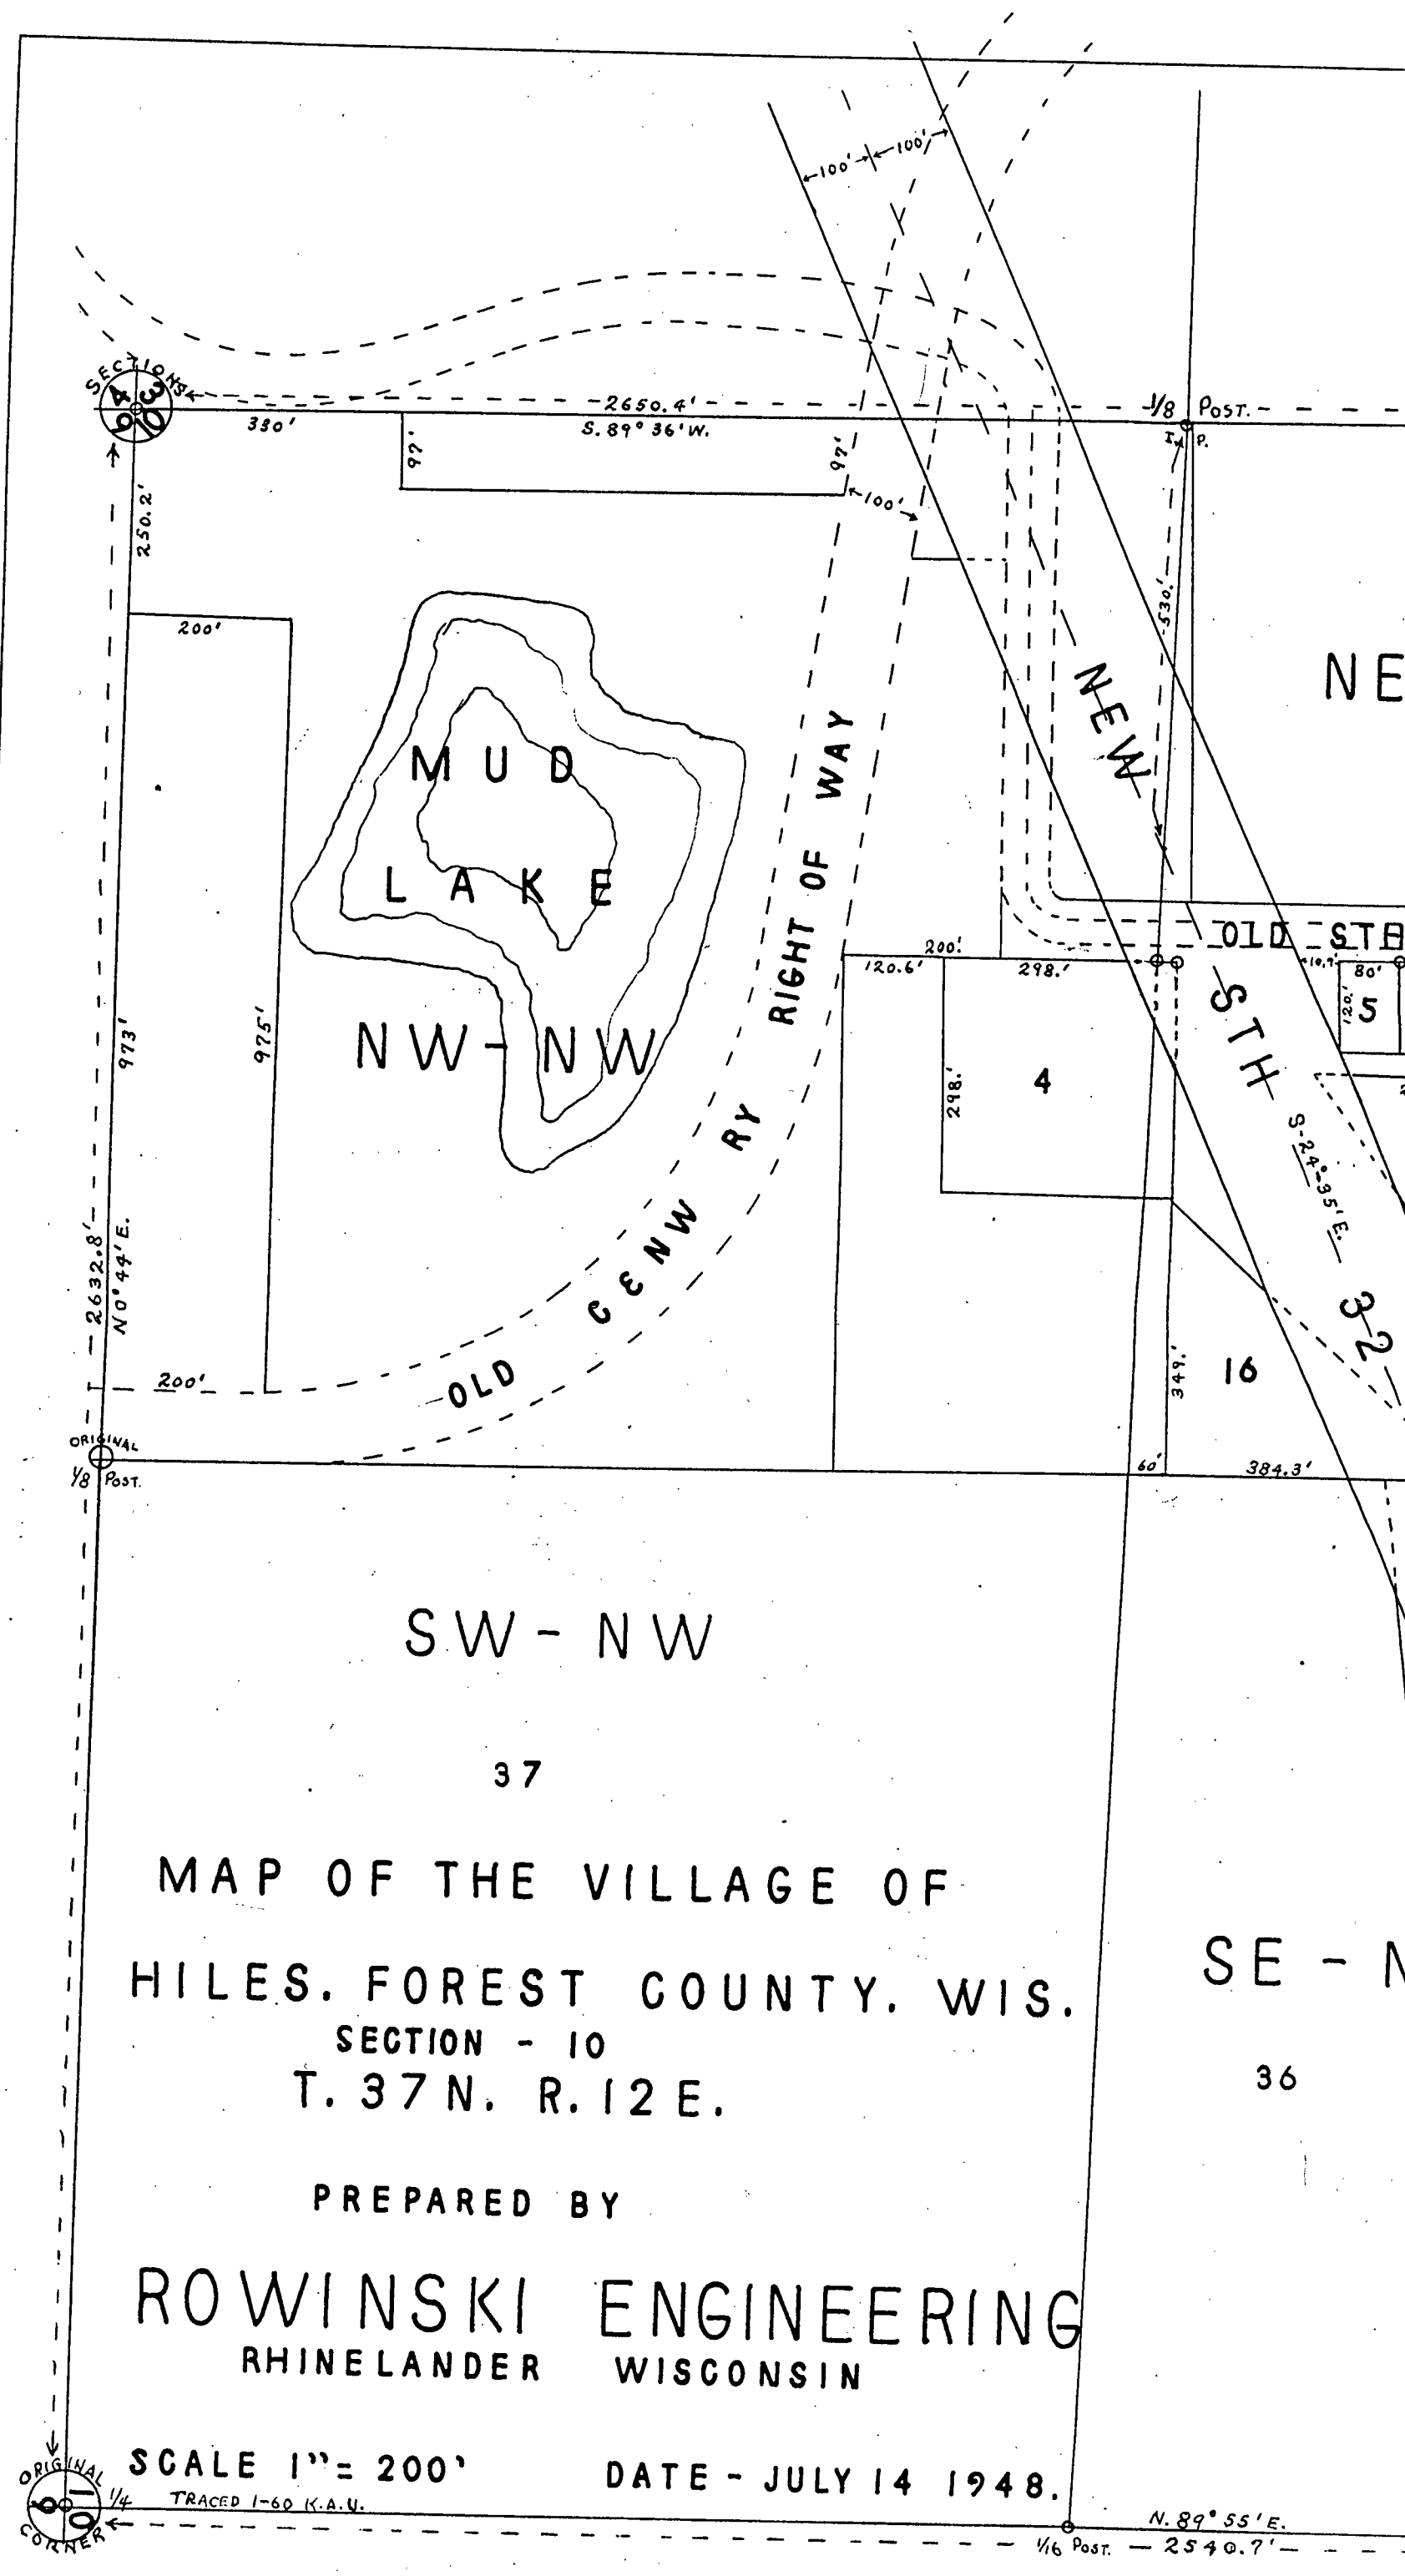

SW - NW

37

MAP OF THE VILLAGE OF  
 HILES. FOREST COUNTY, WIS.  
 SECTION - 10  
 T. 37 N. R. 12 E.

PREPARED BY  
**ROWINSKI ENGINEERING**  
 RHINELANDER WISCONSIN

SCALE 1" = 200'  
 DATE - JULY 14 1948.

FOREST CO SURVEYOR  
 FILE # 371210 - 19480214  
 DATE \_\_\_\_\_ BY \_\_\_\_\_



4112E