


**BEARINGS ARE BASED ON THE SEC.
LINE WHICH BEARS N89°49'57"E
AS USED IN PREVIOUS SURVEY.**

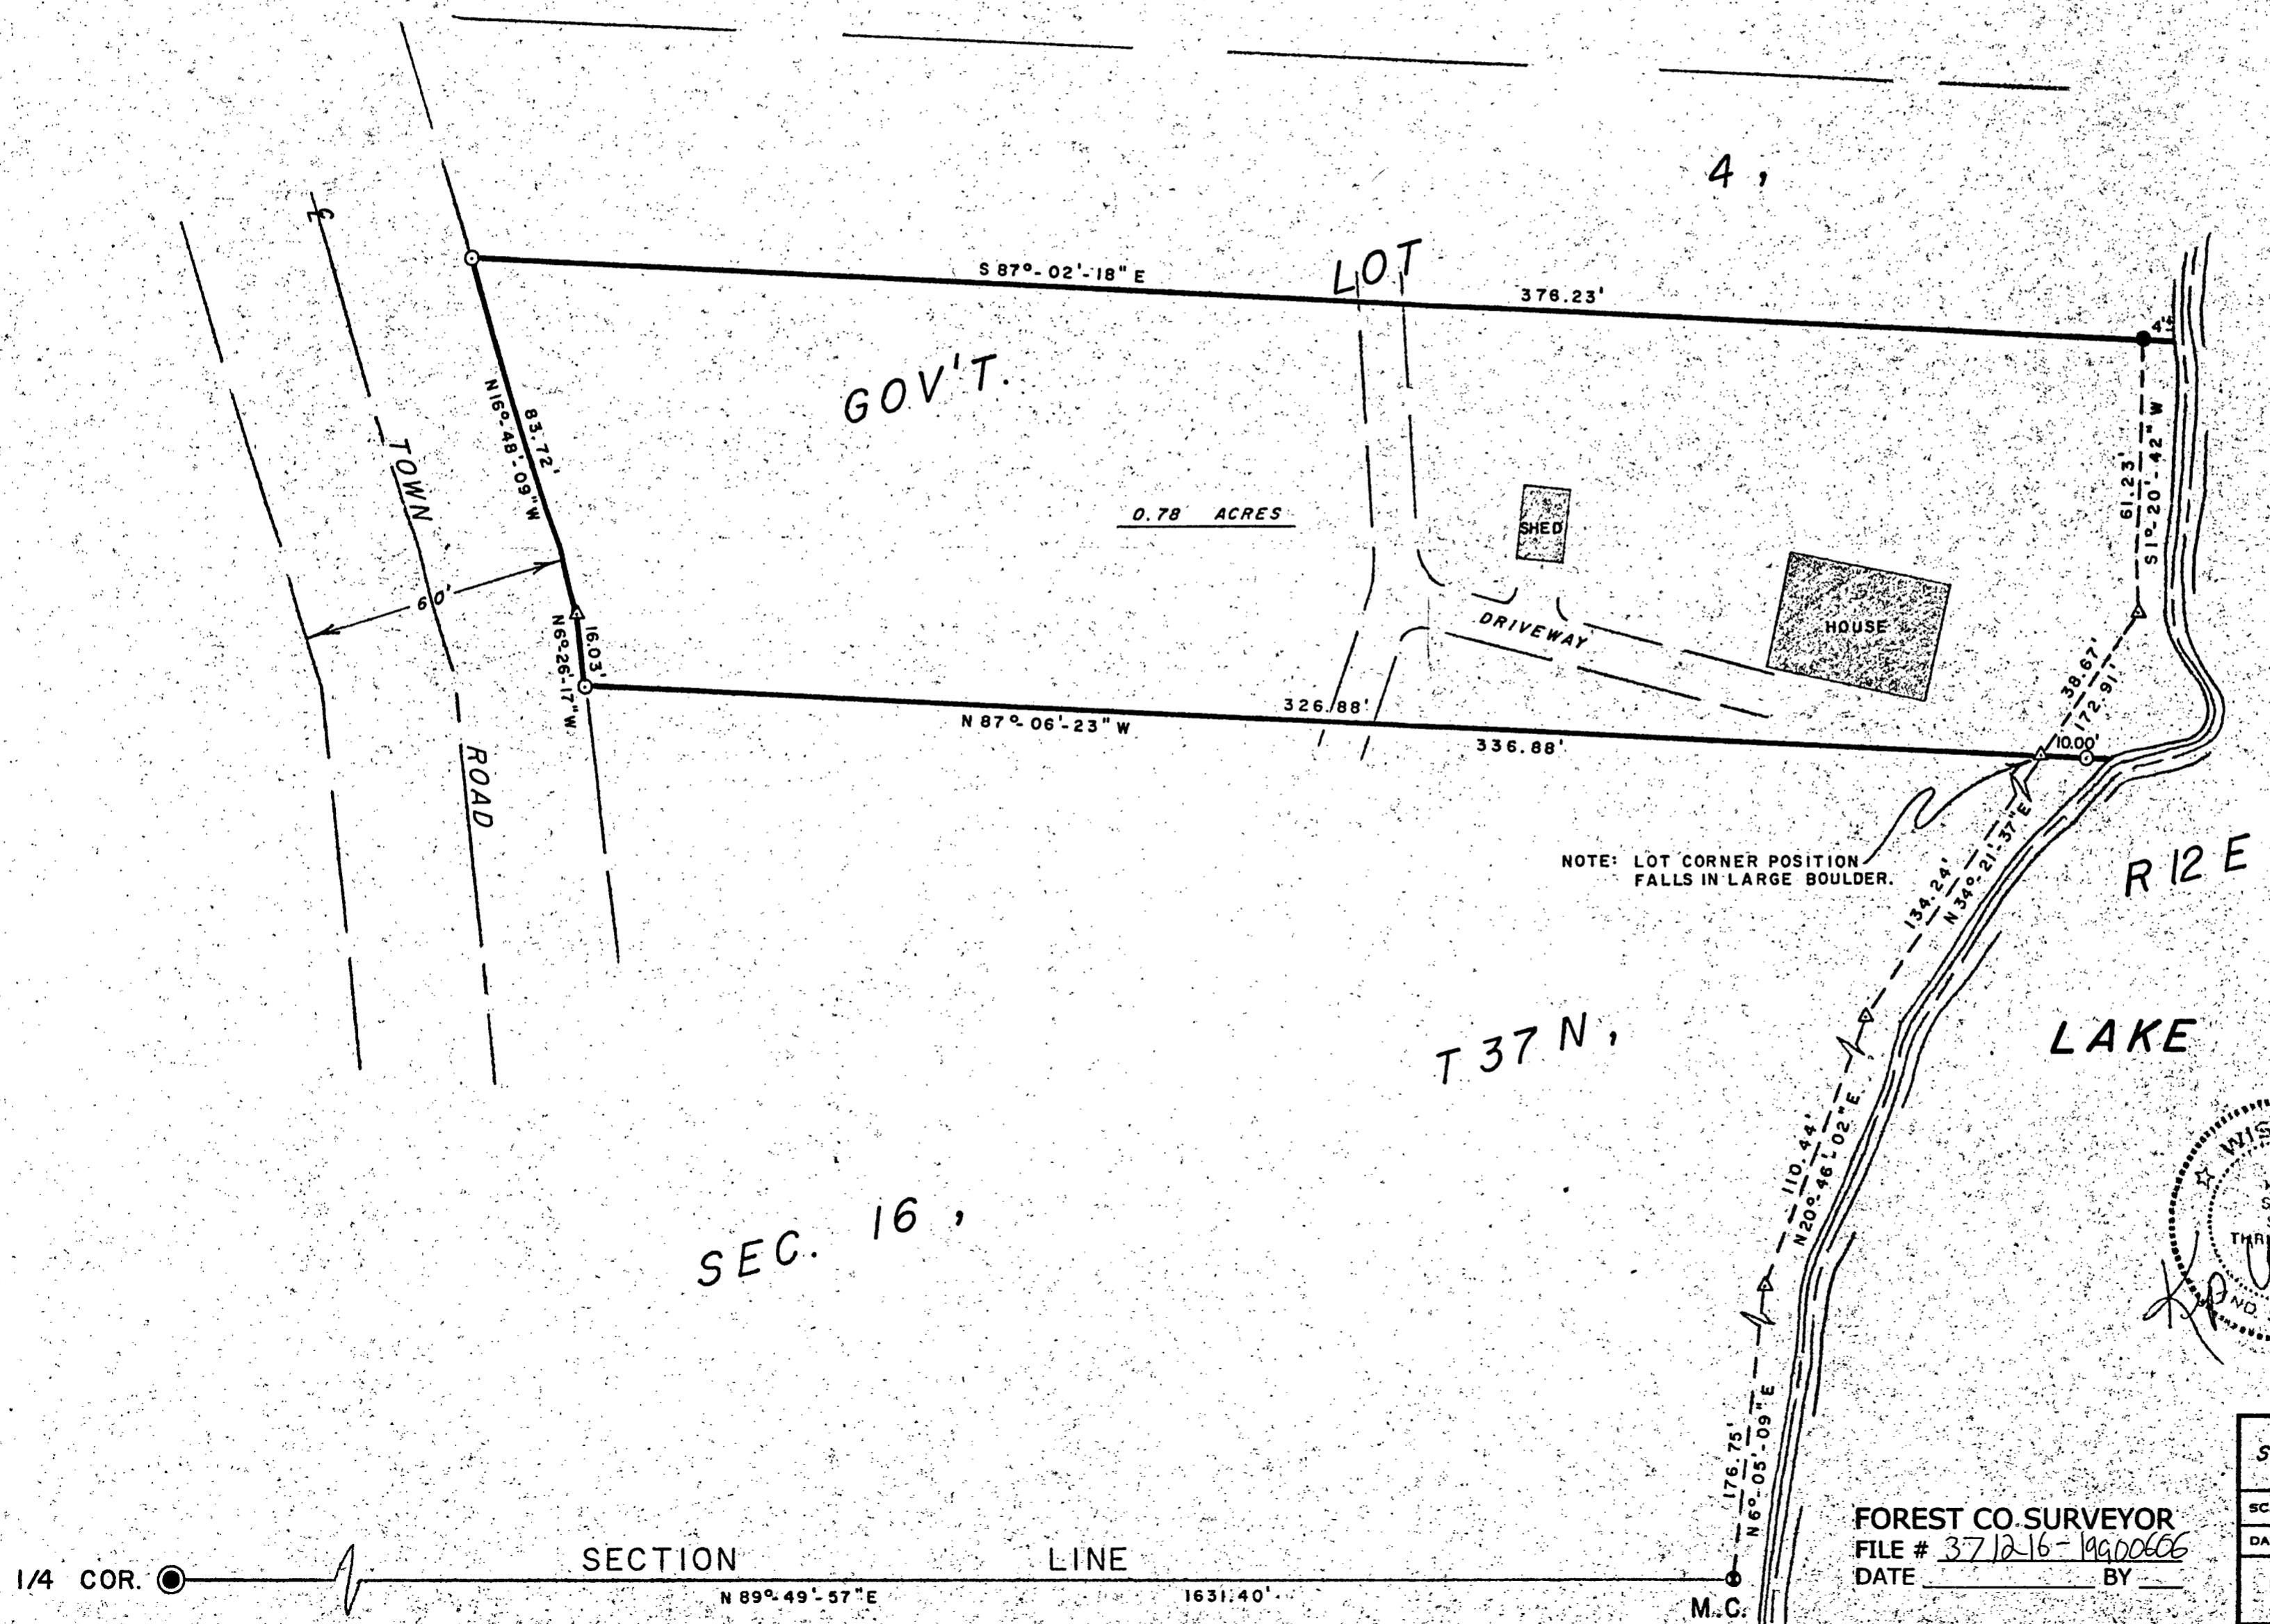

**NOTE: LOT CORNER POSITION
FALLS IN LARGE BOULDER.**

- 2-1/2" DIA. ALUMINUM PIPE MONUMENT
 - 1-1/4" AXEL SHAFT FOUND IN PLACE
 - 1" IRON PIPE FOUND IN PLACE
 - 1" IRON PIPE SET THIS SURVEY
 - △ COMPUTED ANGLE POINT

PARCEL SURVEYED

"I hereby certify that I have surveyed and mapped the lands shown hereon and that, to the best of my knowledge and belief, said survey and map is a true and correct representation thereof, and that I have complied with the Minimum Standards for Property Surveys of the State of Wisconsin."

Dated this 6th day of June, 1990

Sep 11, 1968
KIP W. SODER B.I.S. # 1731

SURVEY FOR:		MARVIN SEKEY	
SCALE: 1" = 30'	APPROVED BY:	DRAWN BY KWS	
DATE: 6 - 6 - 90		REVISED	
11717 N. ANNETTE AVE. MEQUON, WI. 53092			
SODER SURVEYING		DRAWING NUMBER	082