

NOTE: DESCRIPTION IS PROVIDED ON A SEPERATE SHEET.

BEARINGS ARE BASED ON THE SECTION LINE WHICH BEARS S88° 52'-15"W AS USED IN A 1987 U.S. F.S. SURVEY.

NOTE: WEST LINE OF GOV'T. LOT 4.

"SURVEYOR'S CERTIFICATE"
 "I hereby certify that I have surveyed and mapped the lands shown hereon and that, to the best of my knowledge and belief, said survey and map is a true and correct representation thereof, and that I have complied with the Minimum Standards for Property Surveys in the State of Wisconsin."

Dated this 30th day of July 1991.
 Kip W. Soder
 Kip W. Soder R.L.S. #1731




- ⊙ 2-1/2" DIA. ALUMINUM CAP MONUMENT FOUND IN PLACE.
- 1" DIA. ALUMINUM CAP MONUMENT FOUND IN PLACE.
- 1" IRON PIPE FOUND IN PLACE
- 1" IRON PIPE SET THIS SURVEY
- △ COMPUTED ANGLE POINT
- () DISTANCE BY DEED
- PARCEL SURVEYED

FOREST CO SURVEYOR
 FILE # 37821-19910730
 DATE _____ BY _____


NOTE: CORNER OF PUMP HOUSE IS 1.2' OVER LOT LINE.

SECTION CORNER

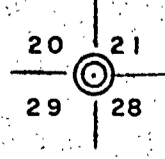

SURVEY FOR: AILEEN JIVIDEN		
SCALE: 1" = 20'	APPROVED BY:	DRAWN BY K.W.S.
DATE: 7-29-91		REVISED
1823 24th ST. KENOSHA, WI. 53140		
SODER SURVEYING		DRAWING NUMBER 125

PINE LAKE

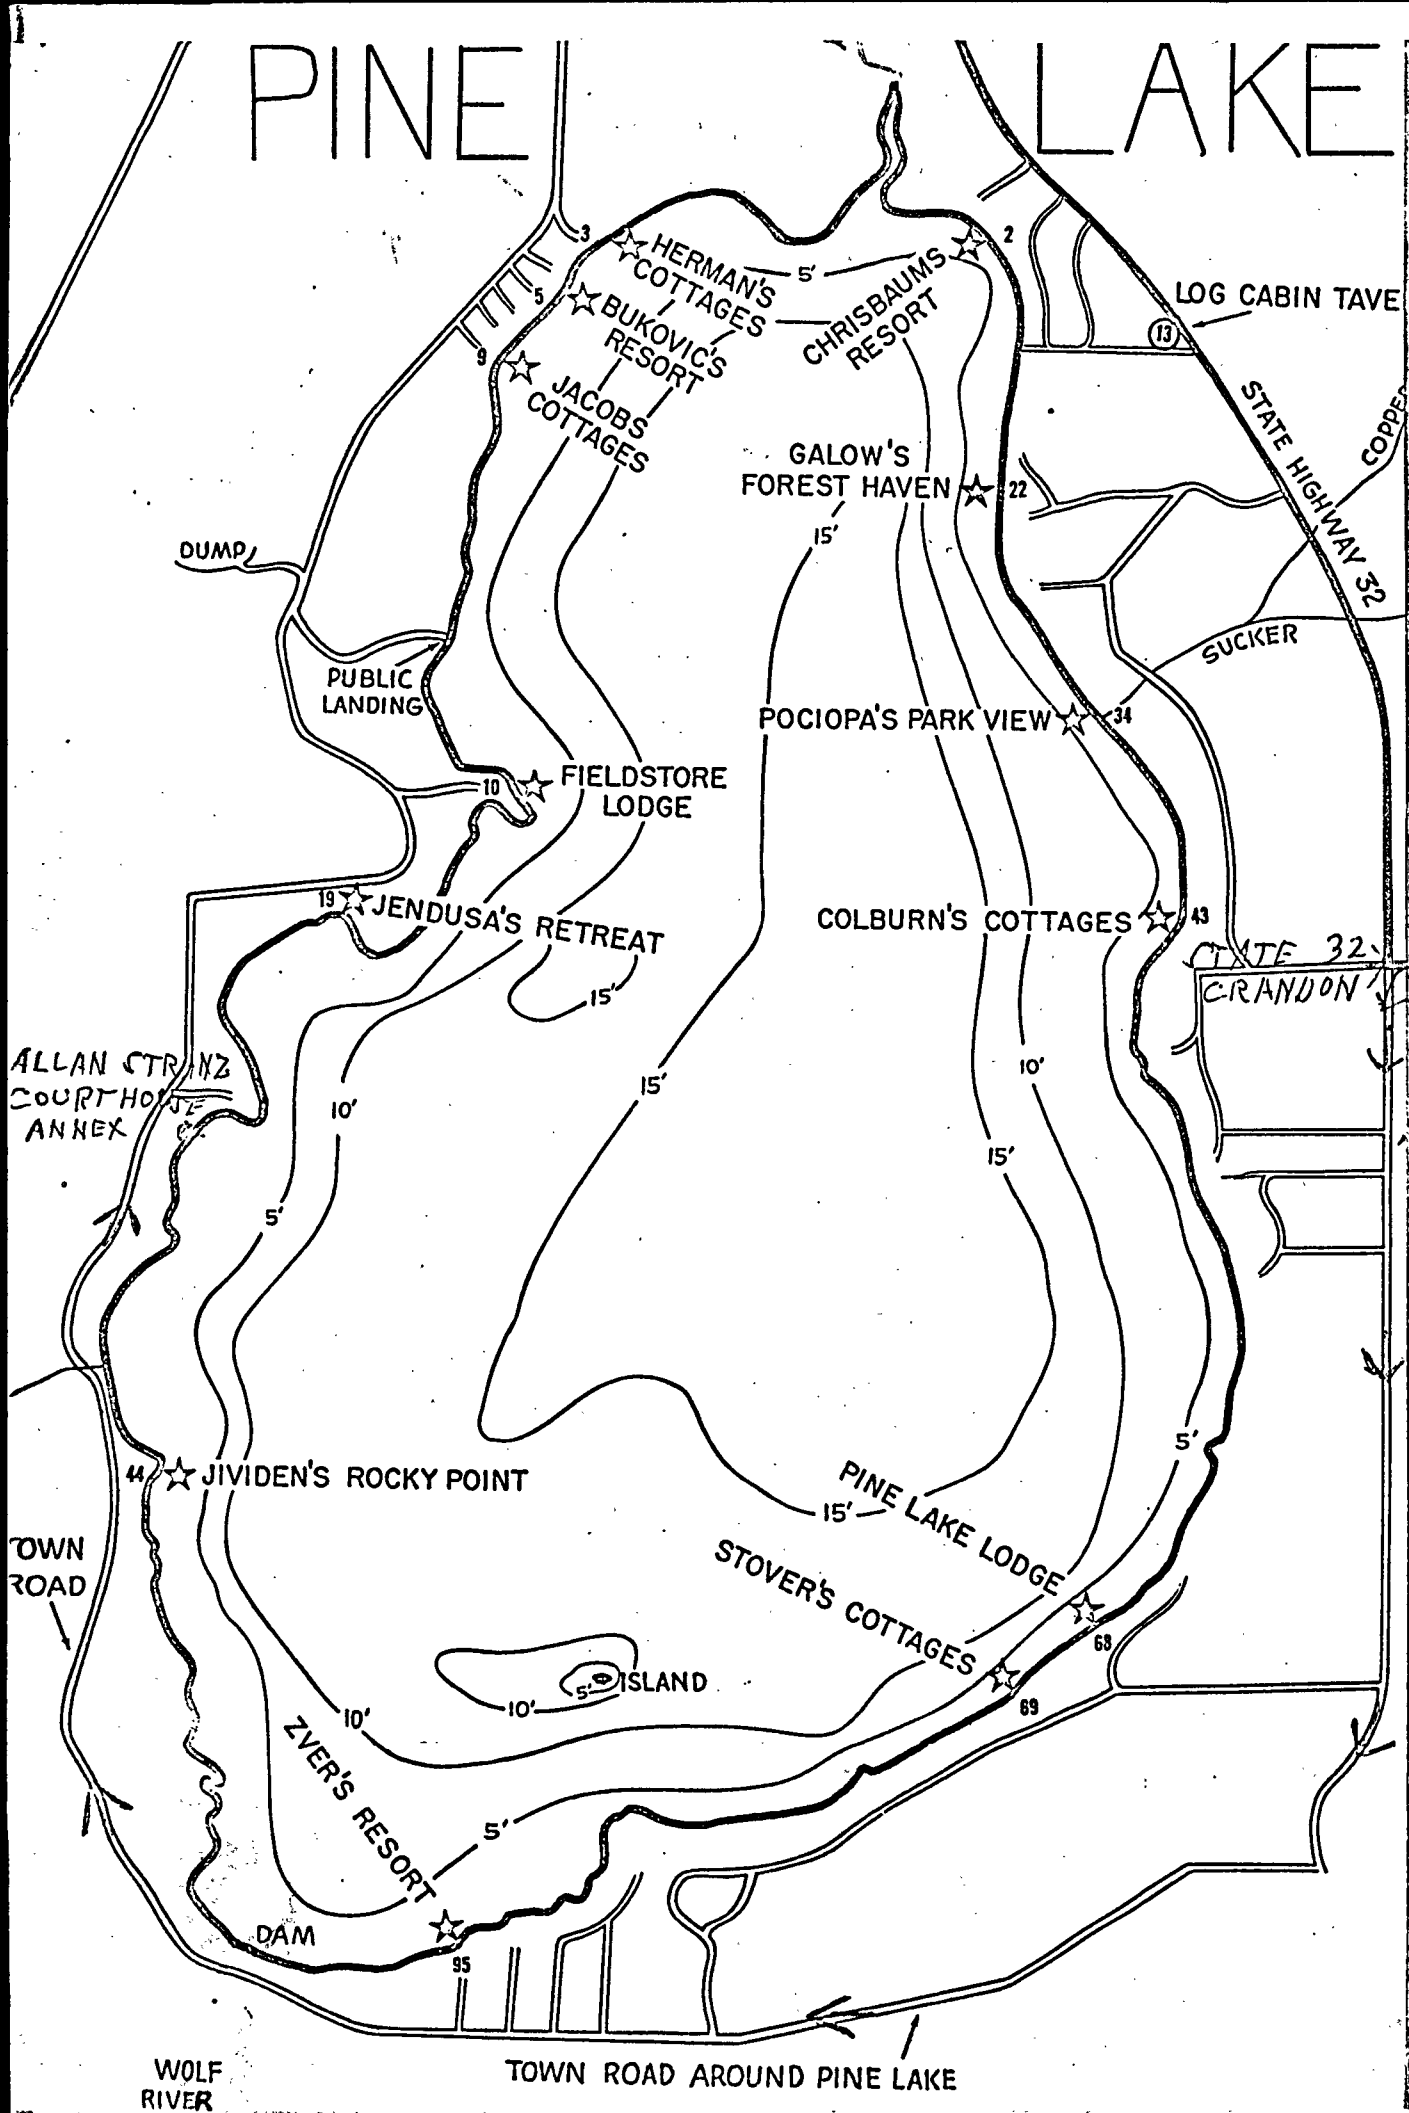

WOLF RIVER

TOWN ROAD AROUND PINE LAKE