
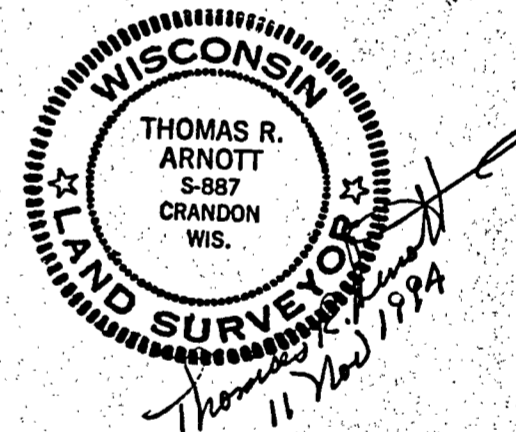


- LEGEND**
- Iron pipe set
 - Iron pipe found
 - ⊠ Forest Service monument found
 - Boundary of parcel surveyed

FOREST CO SURVEYOR
 FILE # 81426-19941108
 DATE _____ BY _____

THOMAS R. ARNOTT REGISTERED LAND SURVEYOR P.O. BOX 635 ANTIGO, WIS. 54409	
MAP OF SURVEY FOR C/RL NOLLENBERG PART OF THE SW 1/4 OF THE SE 1/4 OF SECTION 26, T. 38 N., R. 14 E., TOWN OF ROSS, FOREST COUNTY, WISCONSIN.	
SCALE: 1" = 50'	DATE: 08 NO./., 1994
DC FILE: NOLNBERG	

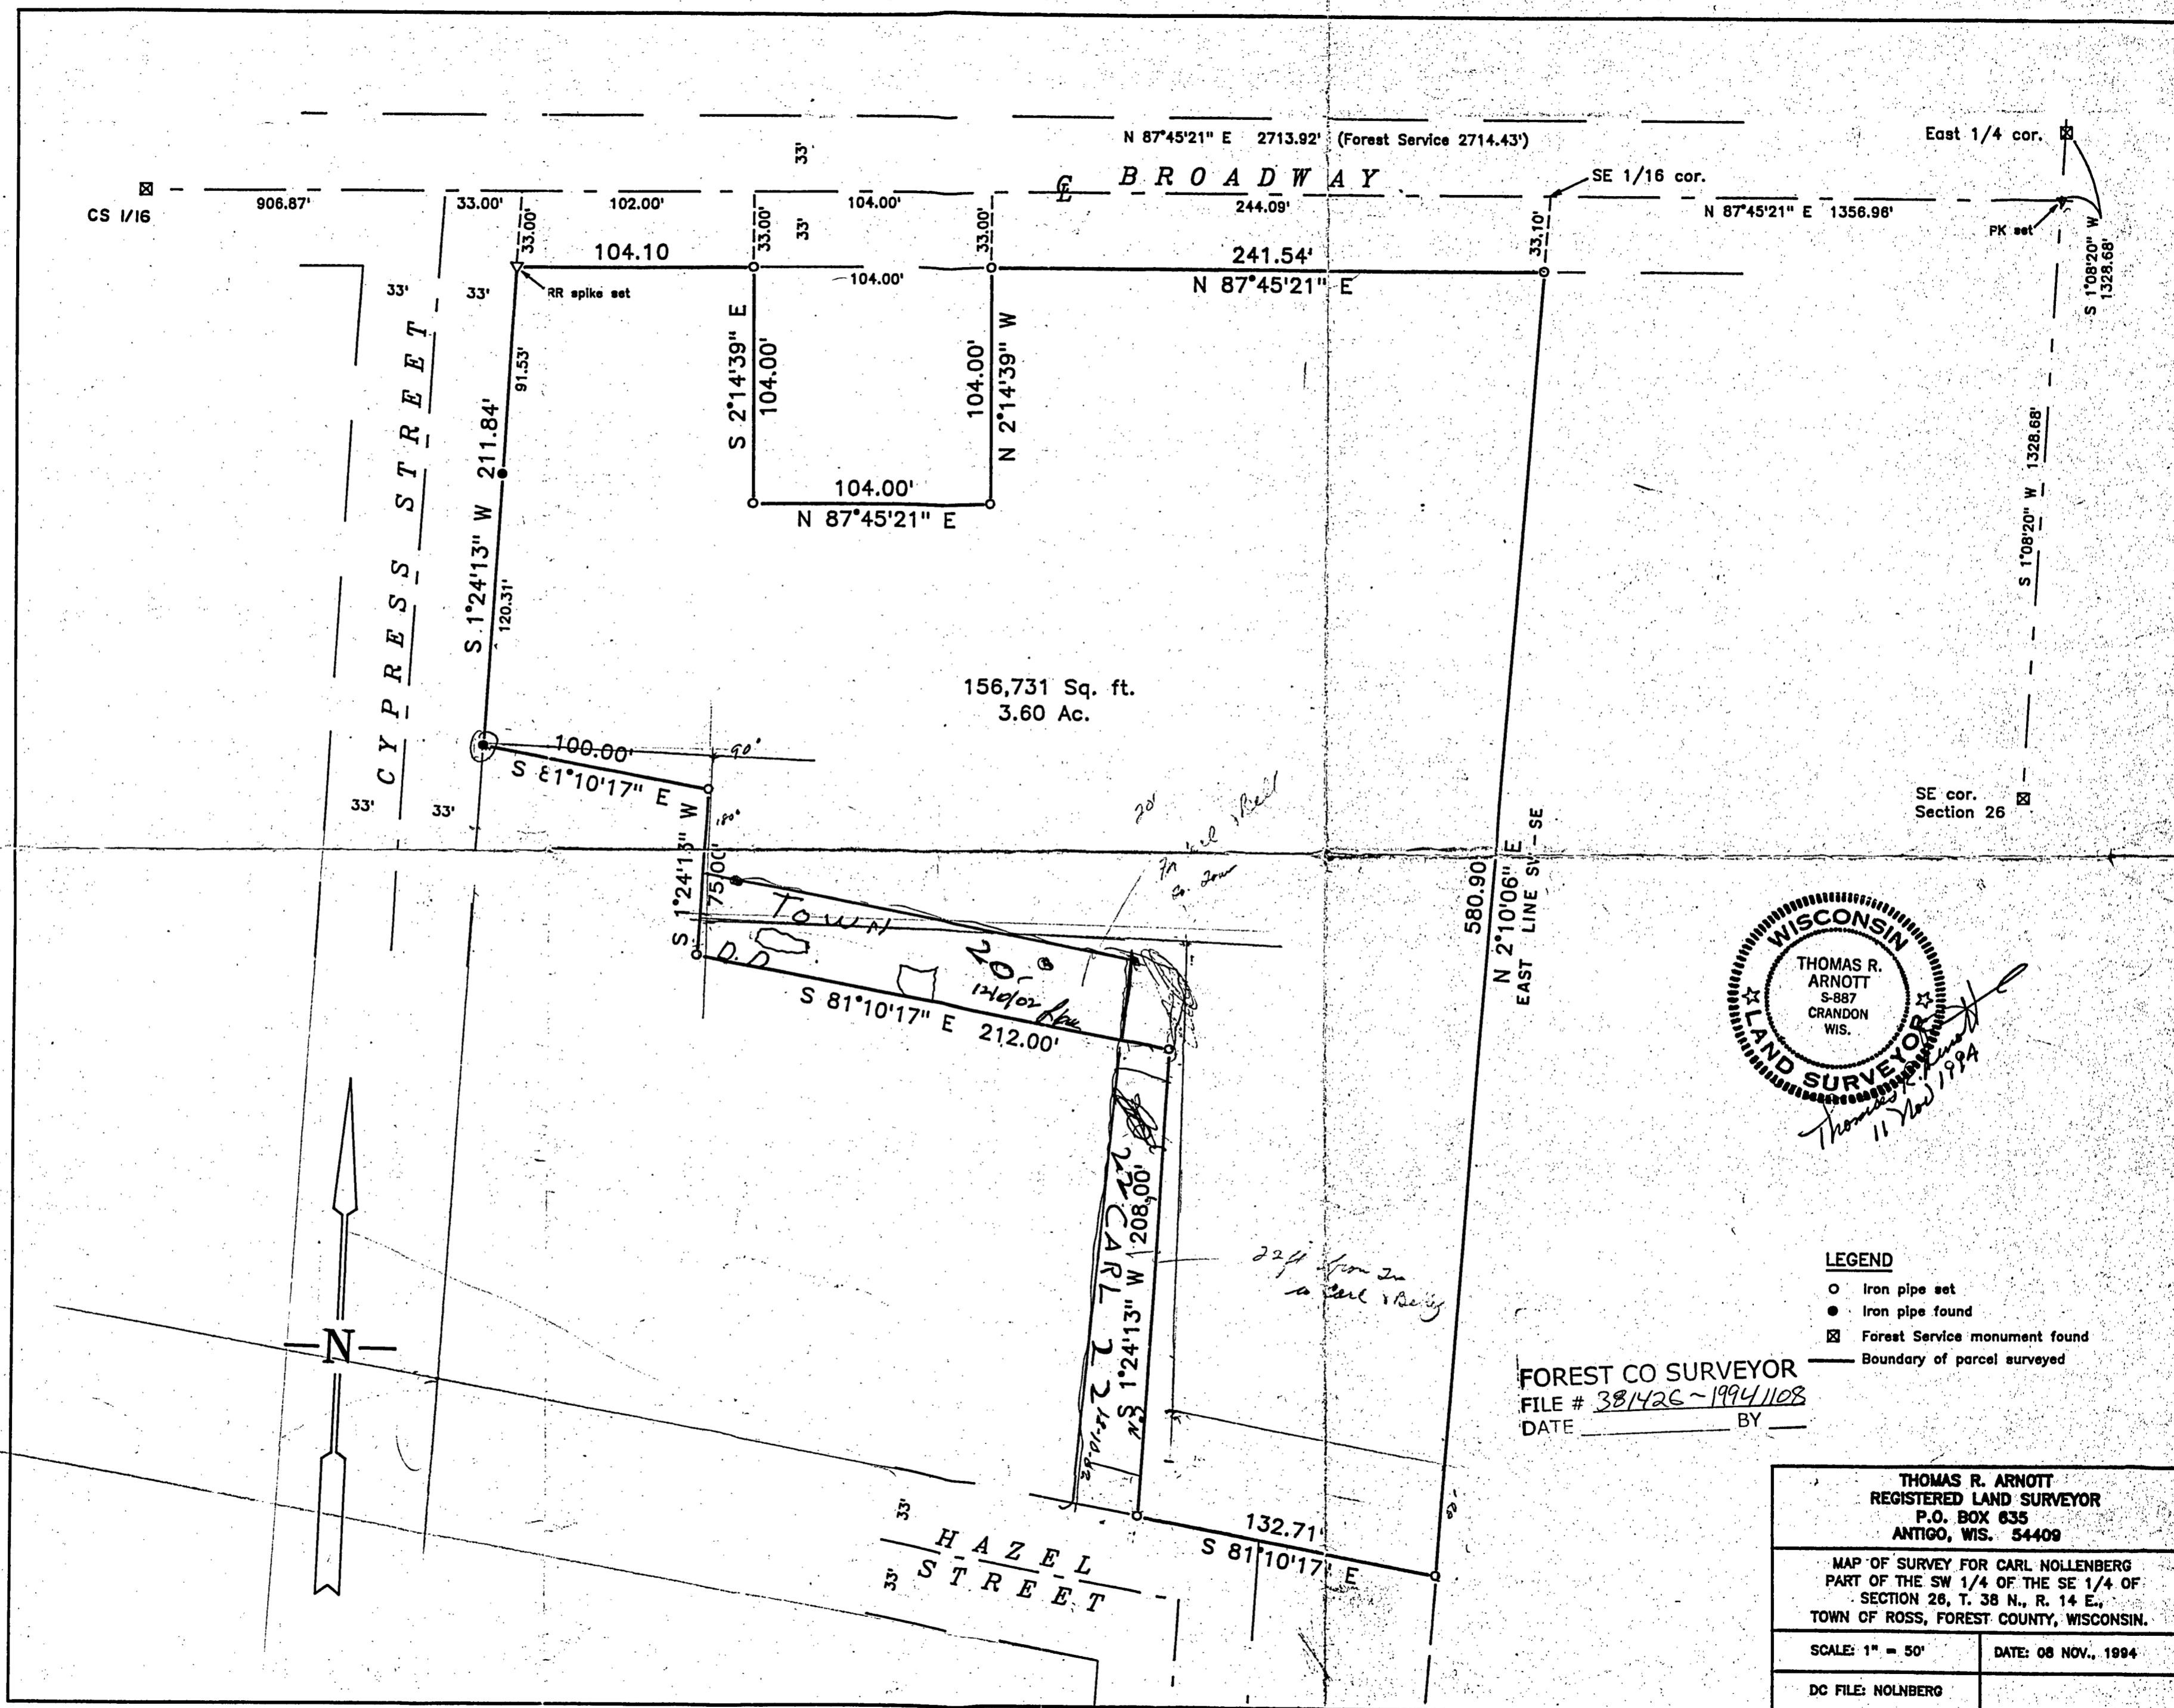

- LEGEND**
- Iron pipe set
 - Iron pipe found
 - ⊠ Forest Service monument found
 - Boundary of parcel surveyed

FOREST CO SURVEYOR
 FILE # 381426-1994/1108
 DATE _____ BY _____

THOMAS R. ARNOTT REGISTERED LAND SURVEYOR P.O. BOX 635 ANTIGO, WIS. 54409	
MAP OF SURVEY FOR CARL NOLLENBERG PART OF THE SW 1/4 OF THE SE 1/4 OF SECTION 26, T. 38 N., R. 14 E., TOWN OF ROSS, FOREST COUNTY, WISCONSIN.	
SCALE: 1" = 50'	DATE: 08 NOV., 1994
DC FILE: NOLNBERG	