


RETRACEMENT SURVEY

THOSE LANDS DESCRIBED IN DOCUMENT #246314 & DOCUMENT #246315, BEING PART OF LOTS 1, 2, 3, 21, 22, BLOCK 1, OF THE PLAT OF ROSS, AND PART OF THE VACATED ALLEY, IN BLOCK 1, OF THE PLAT OF ROSS, AS DISCONTINUED & VACATED IN DOCUMENT #134889 & DOCUMENT #134890, ALL LOCATED IN THE SOUTHWEST 1/4 OF THE SOUTHEAST 1/4, SECTION 26, TOWNSHIP 38 NORTH, RANGE 14 EAST, FOURTH PRINCIPAL MERIDIAN, TOWN OF ROSS, FOREST COUNTY, WISCONSIN

Bearings are referenced to:
The Wisconsin Coordinate Reference System, Forest County Zone, and the South line of the SE 1/4 of Section 26 Measured to bear N 87°44'55" E

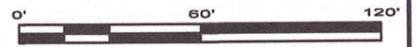

SURVEYOR'S CERTIFICATE

I, Jeffrey L. DeMuth, Professional Land Surveyor S-2656 of the State of Wisconsin, do hereby certify to my client, Jamie & Kayla Kruse, the Owners and under whose direction this survey was performed, that I have surveyed, mapped, and described those lands described in document #246314 and document #246315; being part of Lots 1, 2, 3, 21, and 22, Block 1, of the Plat of Ross, and part of the vacated alley in Block 1, of the Plat of Ross, as discontinued and vacated in the document #134889 & document #134890, all located in the Southwest 1/4 of the Southeast 1/4, Section 26, Township 38 North, Range 14 East, Fourth Principal Meridian, Town of Ross, Forest County, Wisconsin.

Being more particularly described for mapping purposes as follows:
Commencing at the South 1/4 corner of Section 26, Thence N 87°44'55" E, along the south line of the Southeast 1/4 of said section, a distance of 850.70 feet to the southerly extension of the west right-of-way line of Cypress Street and its intersection with said south line; Thence N 05°29'15" E, along said west right-of-way line extension, a distance of 454.58 feet to the southeast corner of Block 1 of the Plat of Ross, and the POINT OF BEGINNING of lands to be described; Thence, leaving said west right-of-way line, N 84°34'51" W, along the north right-of-way line of Fern Street, a distance of 62.00 feet; Thence, leaving said north right-of-way line, N 05°29'24" E, a distance of 28.75 feet; Thence, S 84°34'51" E, a distance of 12.00 feet; Thence, N 05°29'24" E, a distance of 123.80 feet; Thence, N 84°30'39" E, a distance of 100.00 feet; Thence, N 05°29'24" E, a distance of 40.00 feet; Thence, S 84°30'39" E, a distance of 50.00 feet; Thence, N 05°29'24" E, a distance of 112.61 feet to the south right-of-way line of Hazel Street; Thence, S 84°26'27" E, along said south right-of-way line, a distance of 100.00 feet to the northeast corner of Block 1 of the Plat of Ross; Thence, leaving said south right-of-way line, S 05°29'24" W, along the west right-of-way line of Cypress Street, a distance of 304.98 feet to the Point of Beginning.

That said description contains 0.57 acres of land more or less. Said parcel is subject to easements, restrictions, reservations, claims, and rights-of-way of record, if any.

That this Map is a true and correct representation of the exterior boundaries of lands surveyed, and that I have fully complied with Chapter A-E 7 of the Wisconsin Administrative Code and Chapter 66.1005(1), to the best of my knowledge and belief.

Jeffrey L. DeMuth S-2656
January 16, 2026
Date




LEGEND

Monument sizes = outside diameter measurements.

- 0.75" diameter X 18" long iron rod, weighing 1.5 lbs. per lineal foot, set
- ⊙ 1" diameter iron pipe, found
- ⊗ 0.6" diameter iron rod, found
- 1.75" iron pipe, found
- ⊕ 1.5" diameter iron pipe, found
- ▲ Railroad spike, found
- ⊕ U.S.P.L.S. monument, as noted
- △ Computed position, not set
- Propane tank, found (off property)
- ⊙ Septic tank or vent, found (off property)
- ⊕ Well, found (on property)
- () Previously recorded data
- ⊕ Centerline
- P.O.B. Point of Beginning
- R/W Right-of-Way line
- Doc. Document
- U.S.P.L.S. United States Public Land Survey
- S.F. Square feet

LINE TABLE

L1	N 84°34'51" W	12.00'
L2	N 05°29'24" E	28.75'
L3	S 84°34'51" E	12.00'
L4	N 05°29'24" E	10.00'
L5	N 05°29'24" E	10.00'
L6	S 05°29'24" W	10.00'
L7	S 05°29'24" W	10.00'

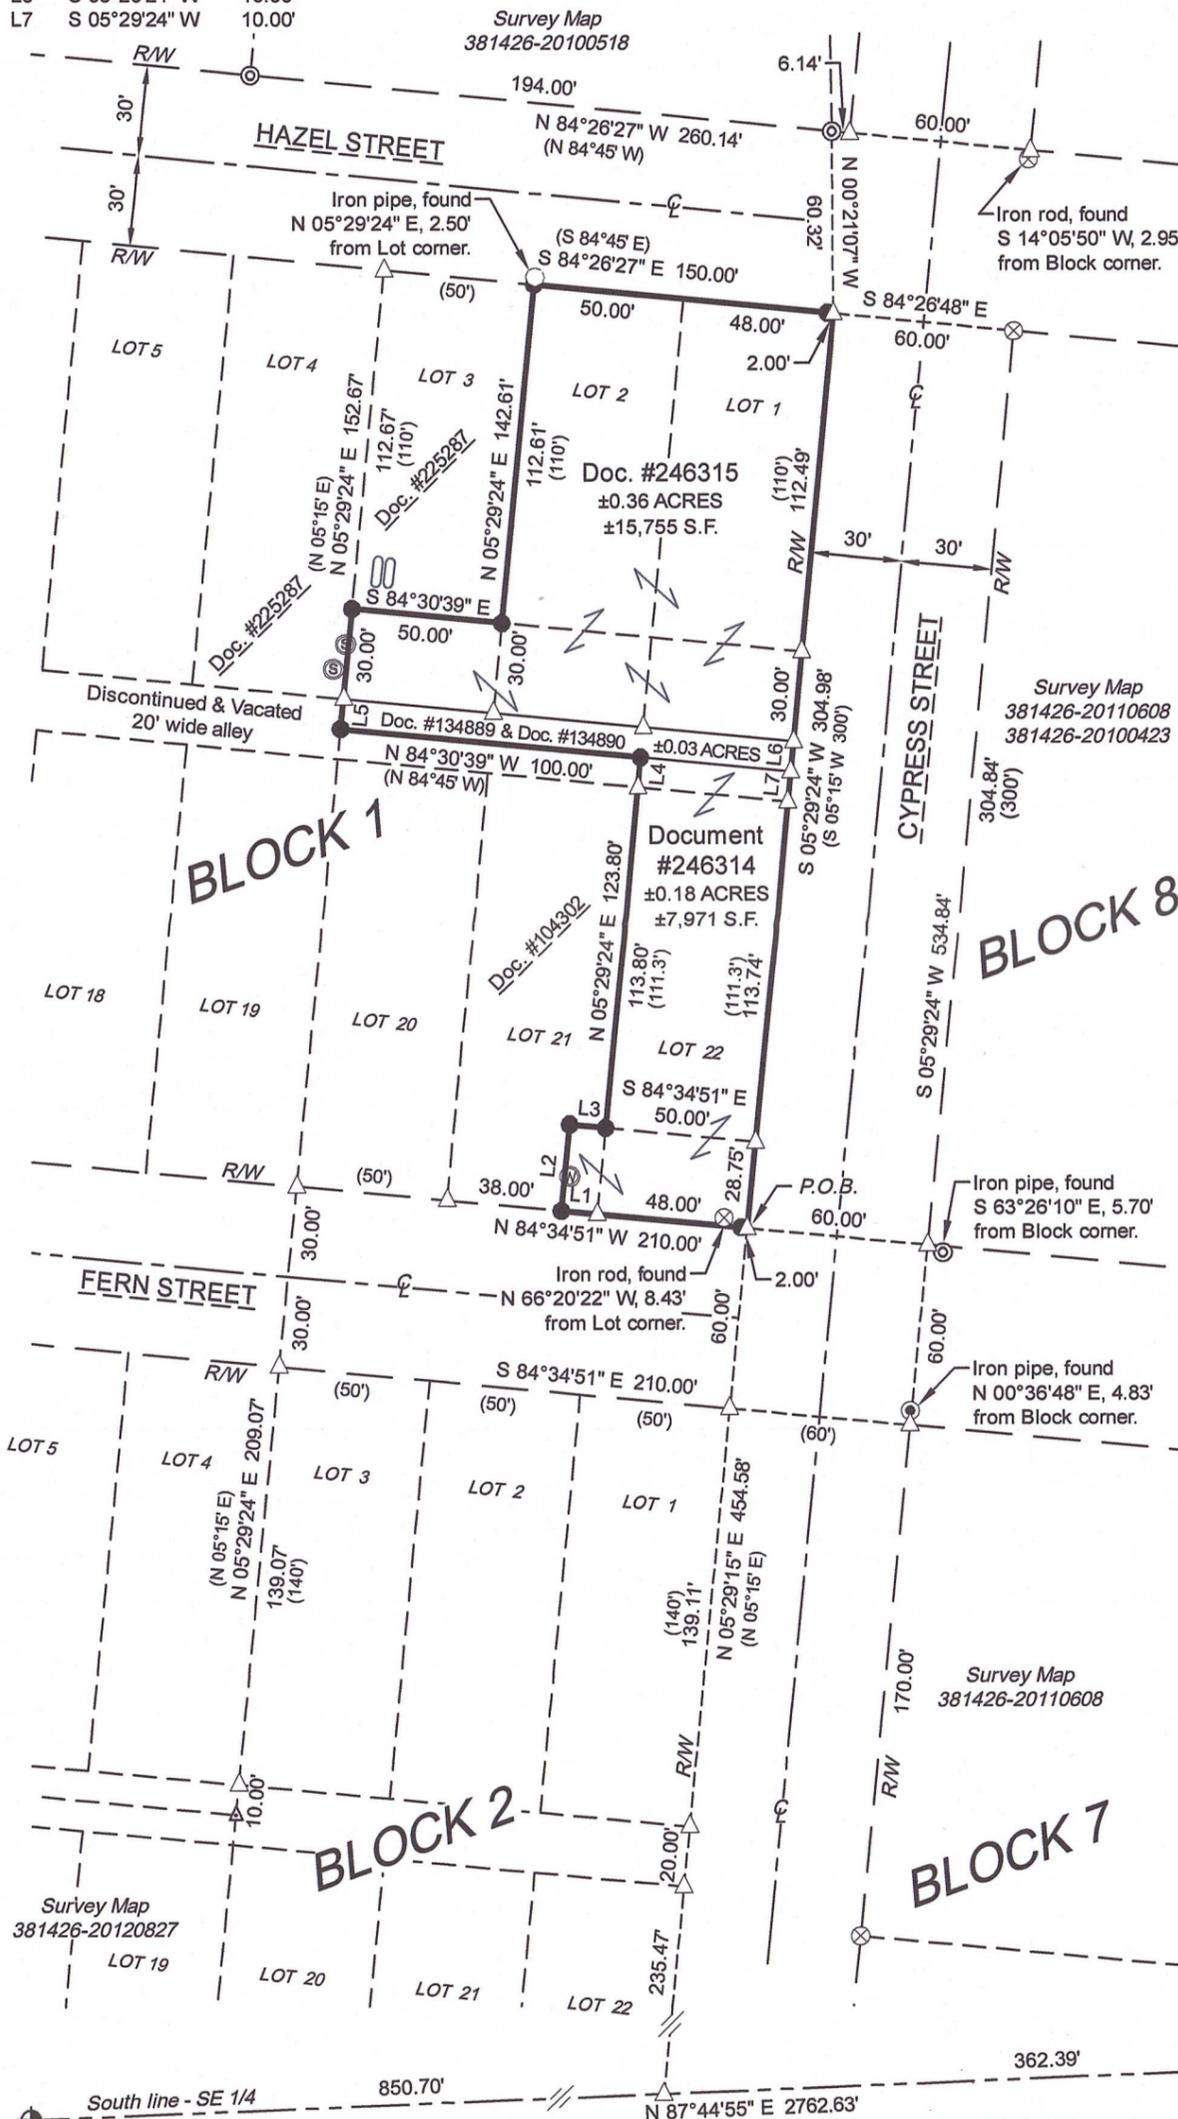

South 1/4 Corner Section 26
per U.S.P.L.S. Monument Record.
Found Forest County Aluminum Monument.
See updated U.S.P.L.S. monument record.

FOREST CO SURVEYOR
FILE # 381426-2026-0116
DATE 02/18/2026 BY JA

Southeast Corner Section 26
per U.S.P.L.S. Monument Record.
Calculated from coordinates provided.
See U.S.P.L.S. monument record.

Project : 2025-26-McHugh Survey
Drawn by: Jeffrey L. DeMuth
Checked by: James E. Anderson
Fieldwork completed: February 2026
Sheet 1 of 1 Sheets

CLIENT:
Jamie & Kayla Kruse
SITE ADDRESS:
10128 Cypress Street
Newald, WI 54511

RETRACEMENT SURVEY



4327 COLE ROAD
CRANDON, WI 54520
Anderson 715.784.3485
DeMuth 715.482.5237
cardinal.north@outlook.com