


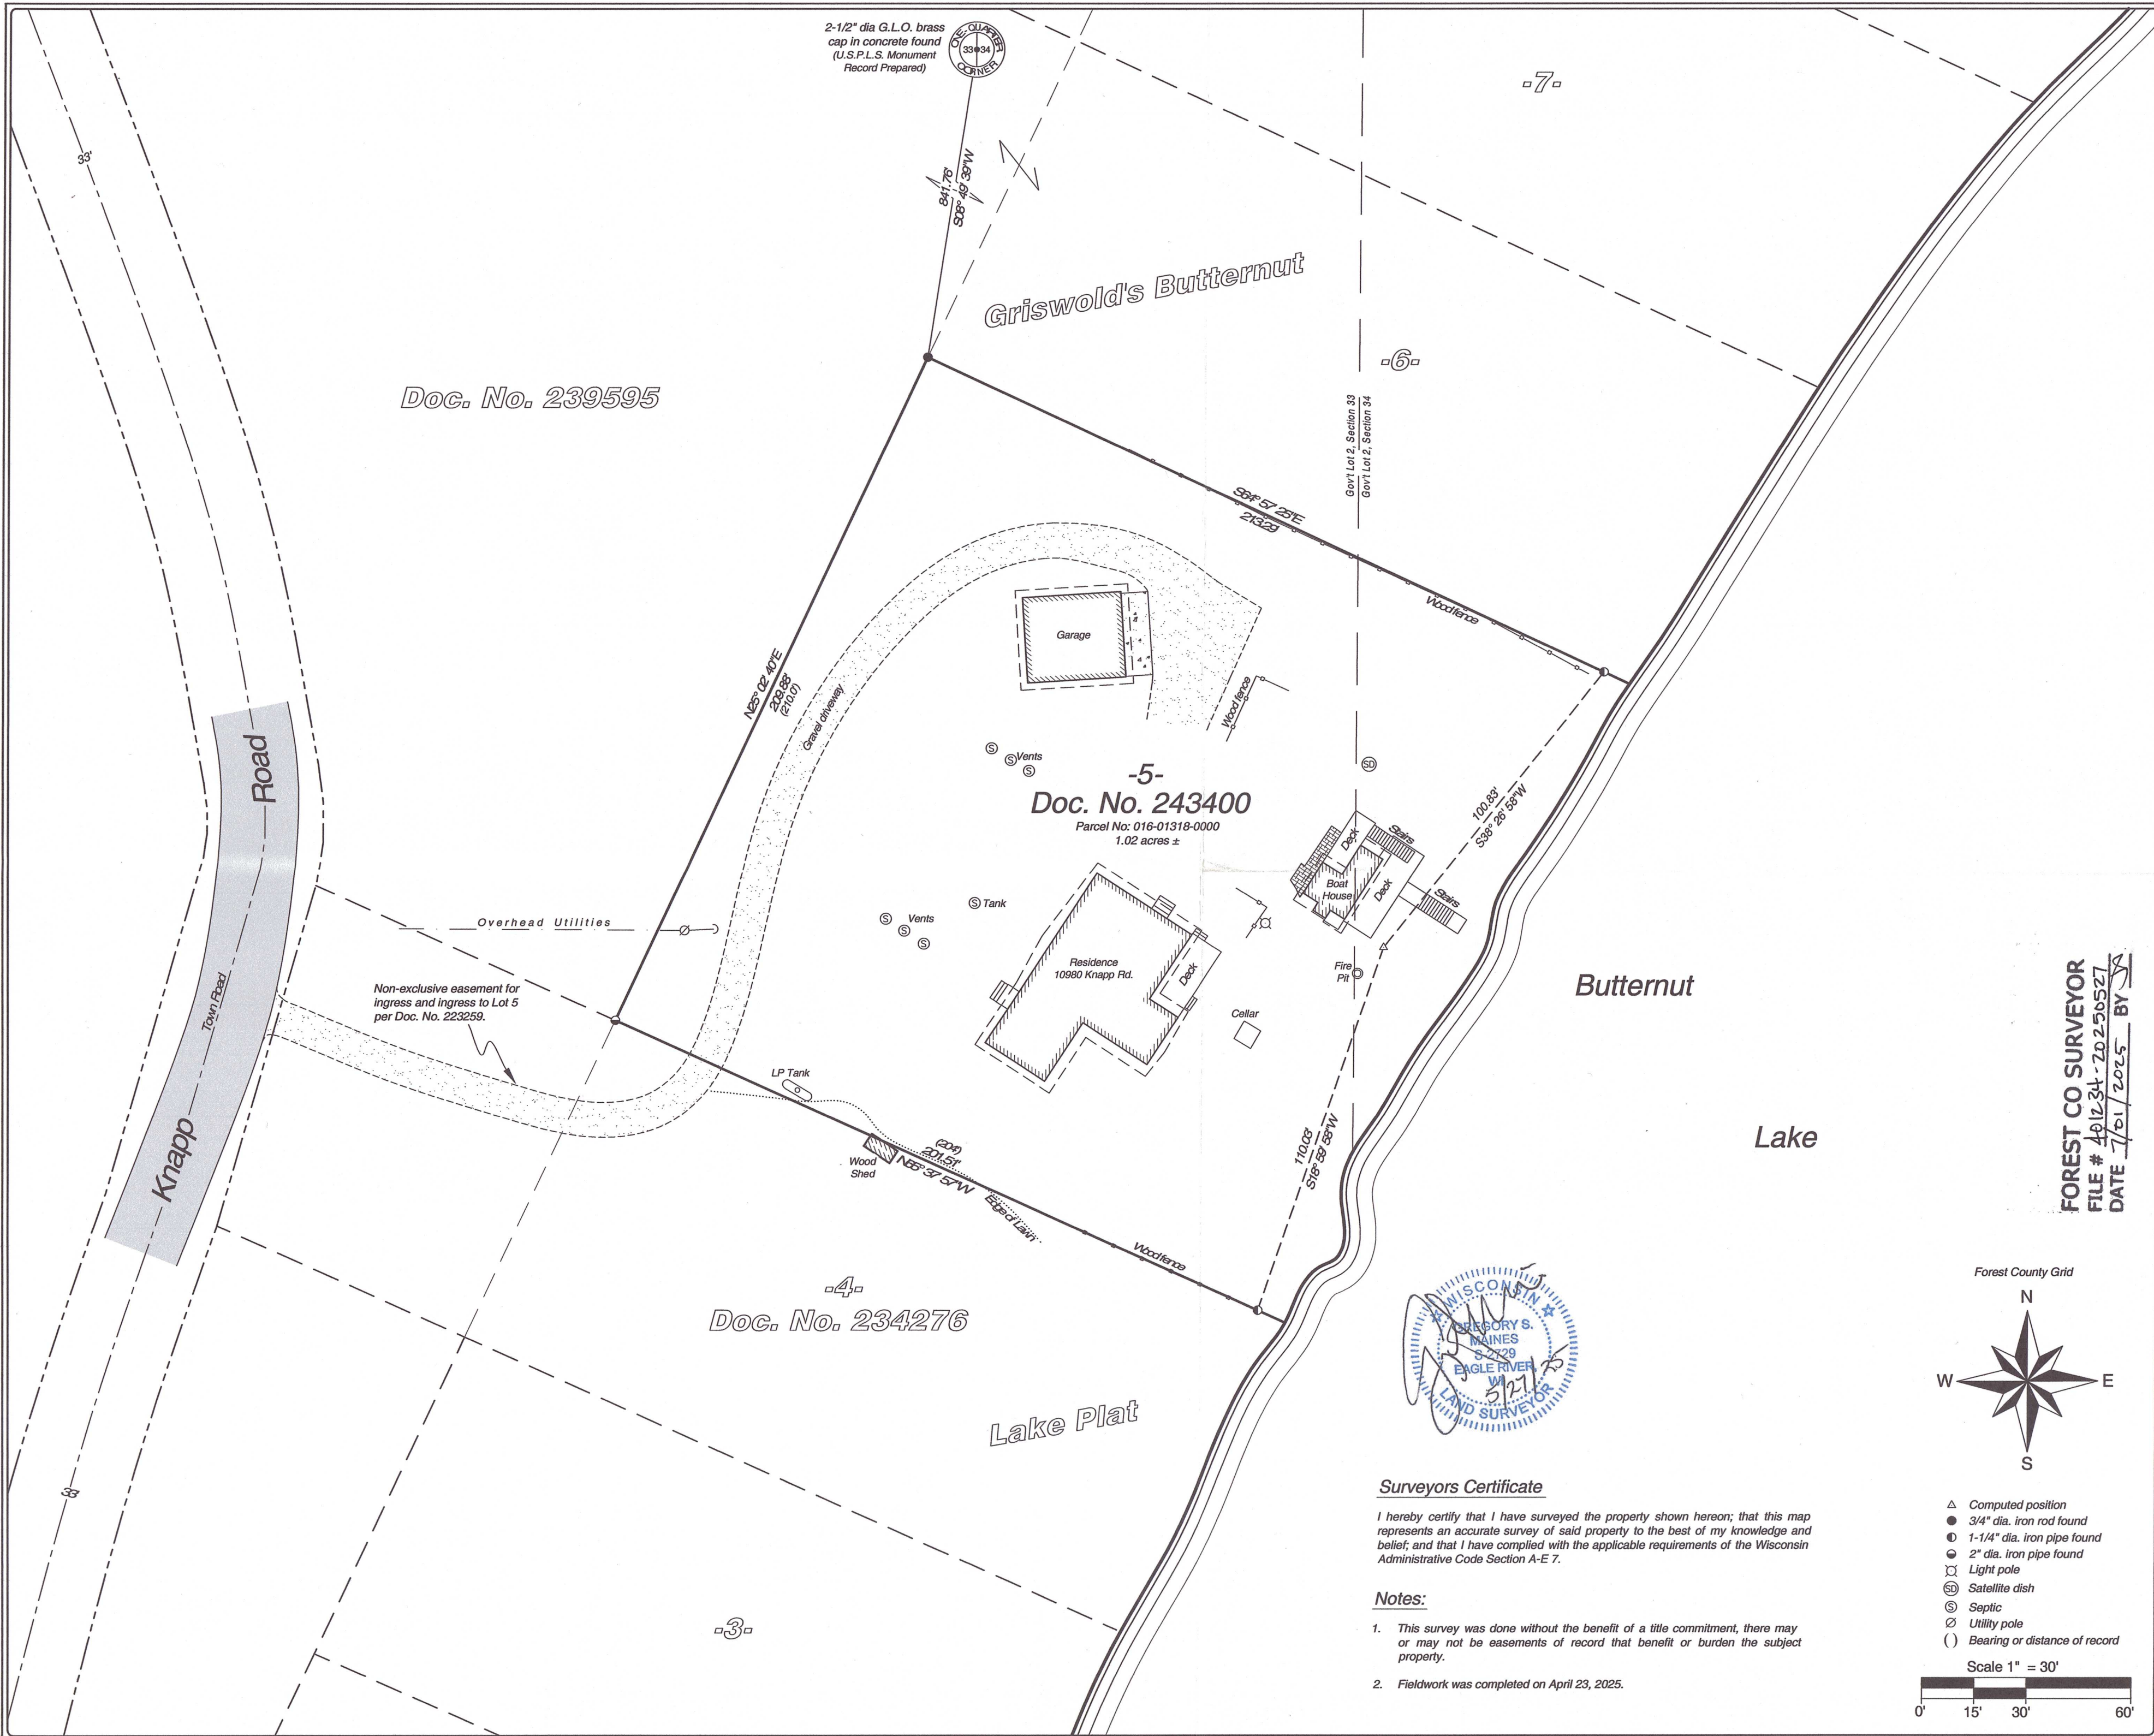

2-1/2" dia G.L.O. brass
cap in concrete found
(U.S.P.L.S. Monument
Record Prepared)

Griswold's Butternut

Doc. No. 239595

-5-
Doc. No. 243400
Parcel No: 016-01318-0000
1.02 acres ±


Residence
10980 Knapp Rd.

Lake Plat

Butternut

Lake

Doc. No. 234276

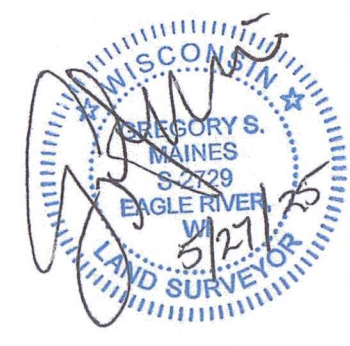


Surveyors Certificate

I hereby certify that I have surveyed the property shown hereon; that this map represents an accurate survey of said property to the best of my knowledge and belief; and that I have complied with the applicable requirements of the Wisconsin Administrative Code Section A-E 7.

Notes:

- This survey was done without the benefit of a title commitment, there may or may not be easements of record that benefit or burden the subject property.
- Fieldwork was completed on April 23, 2025.

FOREST CO SURVEYOR
FILE # 401234-20250527
DATE 7/21/2025 BY SA

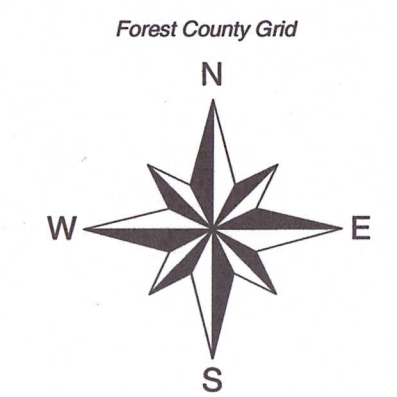

- △ Computed position
 - 3/4" dia. iron rod found
 - 1-1/4" dia. iron pipe found
 - 2" dia. iron pipe found
 - ⊗ Light pole
 - ⊙ Satellite dish
 - ⊙ Septic
 - ⊙ Utility pole
 - () Bearing or distance of record
- Scale 1" = 30'

Arbor Vitae, WI 54568
Phone 715.356.9485

Eagle River, WI 54521
Phone 715.479.2570

www.mainesandassociates.com

MAINES & ASSOCIATES
Land Surveyors

PREPARED FOR:

Peter & Sarah
Hammond

Lot 5 of Griswold's Butternut Lake Plat
being part of Government Lot 2, Section 33
and Government Lot 2, Section 34
All in T 40 N, R 12 E
Town of Hiles
Forest County, Wisconsin

MAP #: 2025108

DRAWN BY: CJH

DATE: 05/27/2025

SHEET 1 OF 1